


# FIRST FLOOR PLAN

Scale: 1:100

FALFIELD STREET

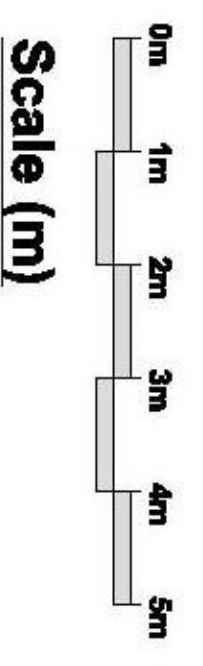

Concept Design Build Development

47A, Maxwell Drive

Stromness, Orkney

Email: [concept.rbd@nommail.com](mailto:concept.rbd@nommail.com)

### REVISIONS

REV	DESCRIPTION	DRAWN	CHECK	DATE

### NOTES AND AMENDMENTS

ALL DIMENSIONS TO BE CHECKED ON SITE BEFORE WORK COMMENCES. FIGURED DIMENSIONS TO TAKE PREFERENCE OVER THOSE SCALED

DRAWING TITLE  
Proposed  
First Floor Plan

SCALE	SHEET SIZE	DRAWN BY	SHEET No.	DATE
1:100	A1	SR	1	Apr/2018
DRAWING NUMBER	CDBD-246-03			



**PROJECT**  
Proposed New Development of Commercial Units & Storage  
For Mr Sukhvinder Singh & M/S Sangeeta K Singh  
AT: Plot No.S105, Falfield Street & Mauchline Street, Glasgow, G5 8HS

**Issue**  
For Planning