


Existing Site Plan @ 1:200 scale

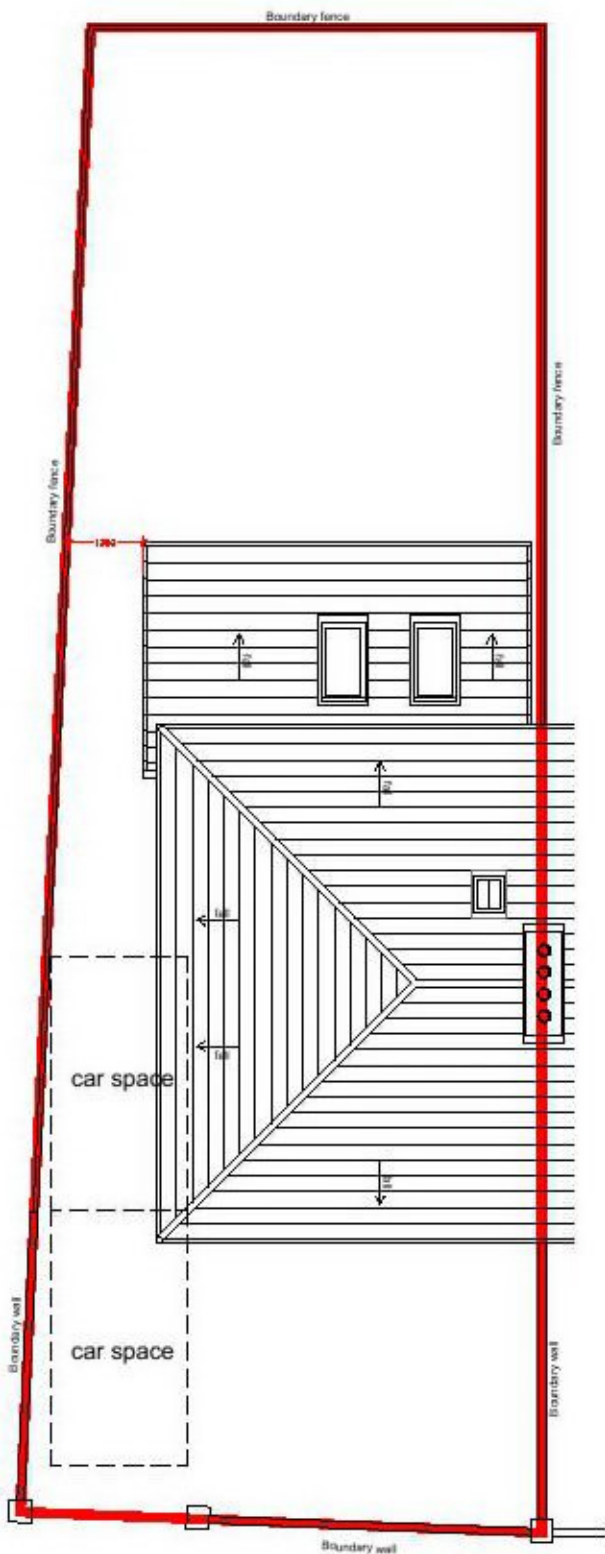

Proposed Site Plan @ 1:200 scale

Application site outlined in red

Client: Mr and Mrs David Kneale
Project: 16 Sandhaven Road,
Crookston,
Glasgow, G53 7DJ

Drawing title: Existing / Proposed Site Plan

ELLIOTT
Architecture & Design

Address: 63 Midton Road, Prestwick, KA9 1PL
Website: www.elliott-design.co.uk
Email: [REDACTED]
Tel: [REDACTED]