

GENERAL NOTES:

- 1.) All dimensions are in millimetres unless stated otherwise. 2.) All levels are in metres above/below datum level.
- 3.) The contractor is responsible for checking all sizes prior to commencing works on site.



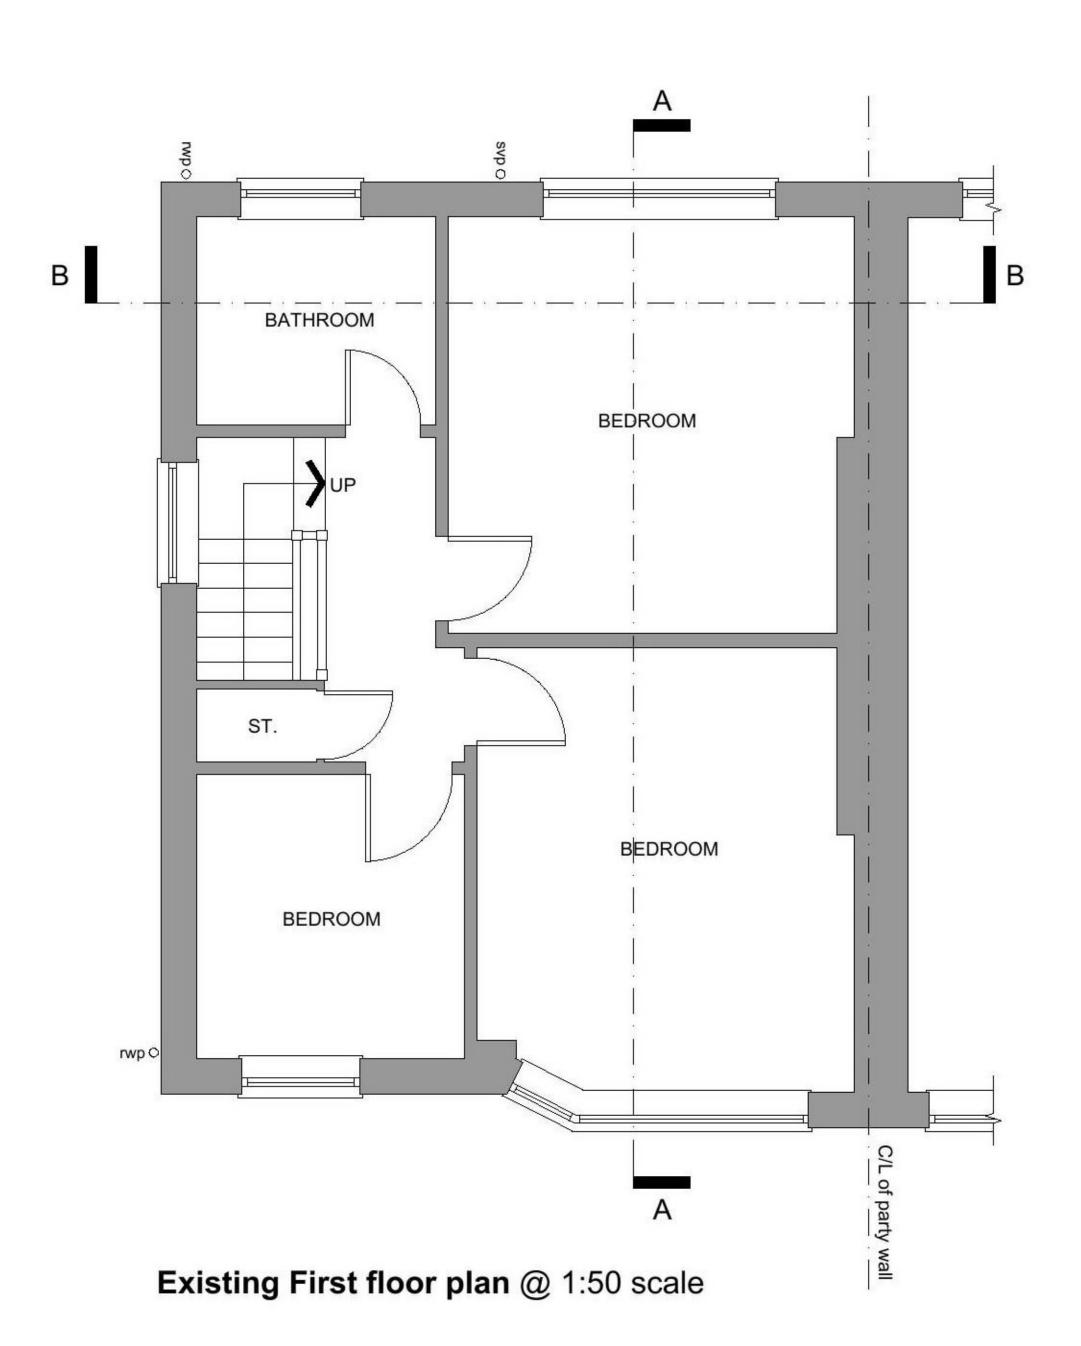

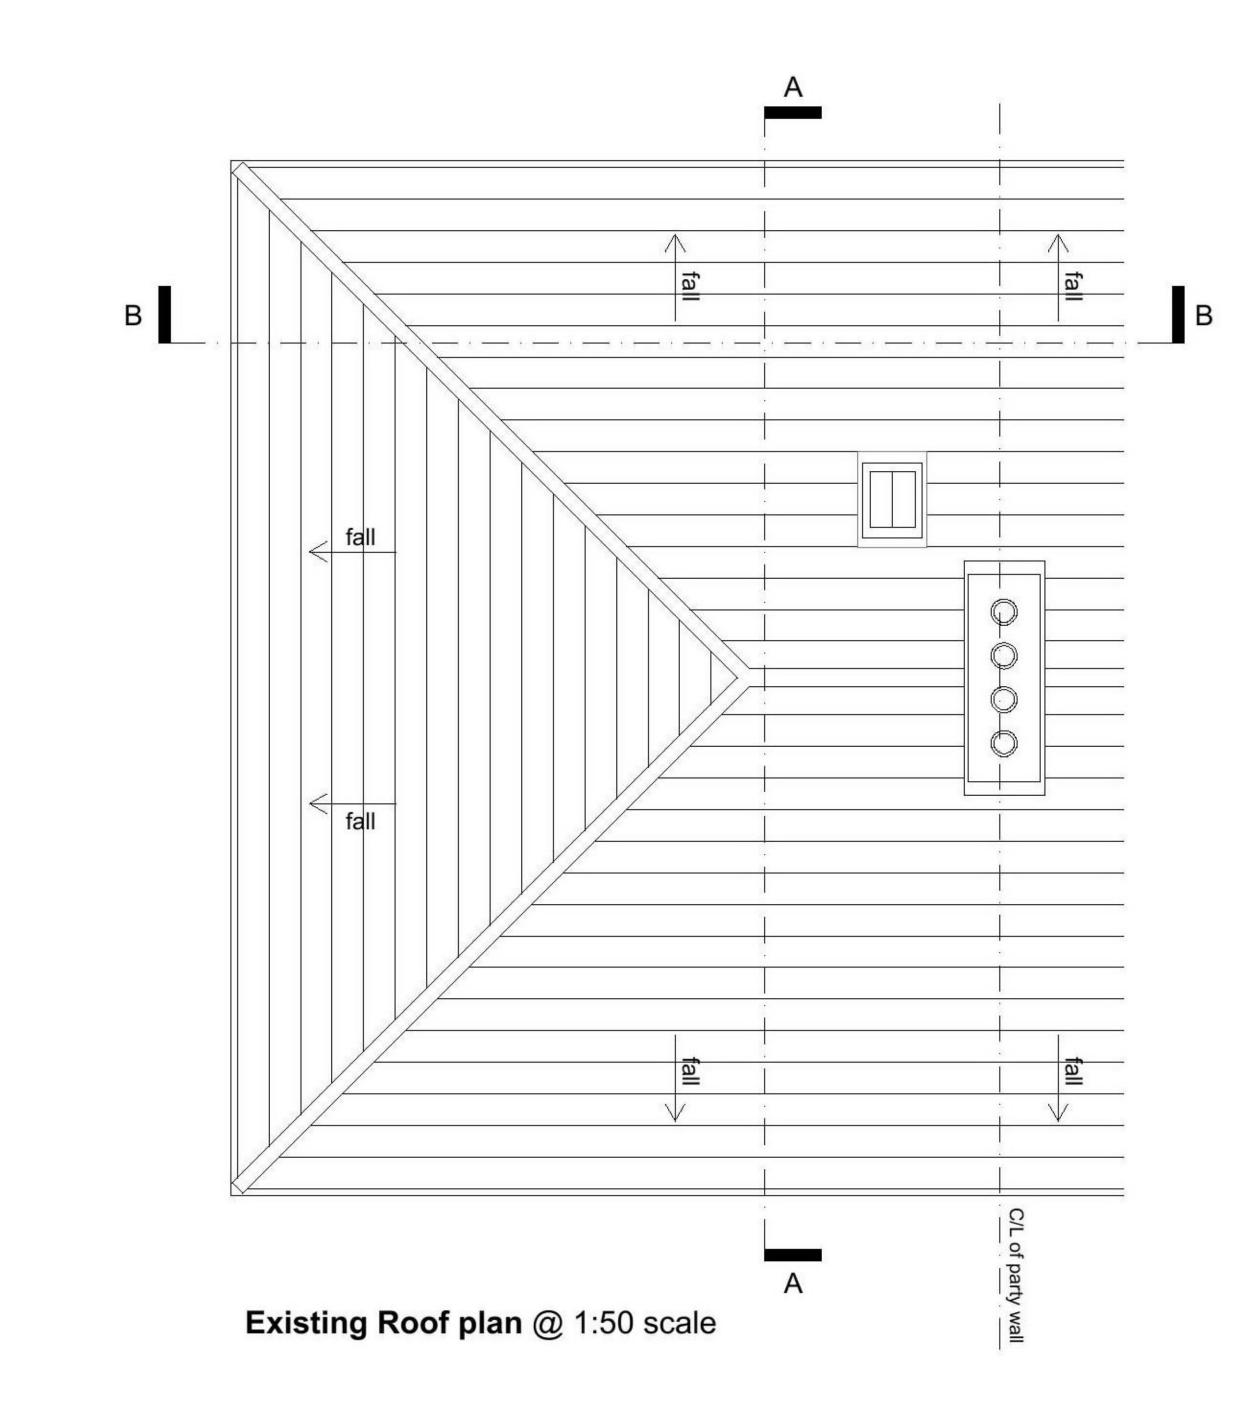





North West elevation

DINING ROOM

LIVING ROOM

KITCHEN

HALLWAY


Existing Ground floor plan @ 1:50 scale



Photograph 2. Existing Front / Side elevation



Photograph 3. Existing steps at rear / driveway

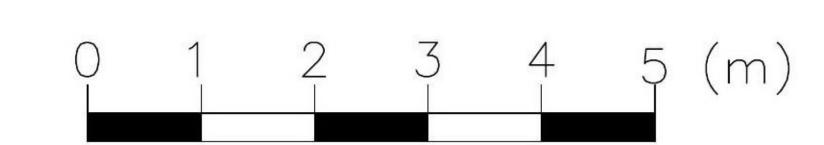

EXISTING MATERIALS / EXTERNAL FINISHES

Exterior walls: Roughcast render. Roof covering: Profiled concrete tiles (grey).

Roof Ridges: Half round concrete tile.

Roof Flashings: Lead

Windows: PVCu double glazed (white)
Rooflight: Cast iron single glazed
Rainwater goods: PVCu (white)



Address: 63 Midton Road, Prestwick, KA9 1PL Website: www.elliott-design.co.uk

Drawing number:

0037-EX-001

PLANNING

Rev Description