


GENERAL NOTES:


- 1.) All dimensions are in millimetres unless stated otherwise.
2.) All levels are in metres above/below datum level.
3.) The contractor is responsible for checking all sizes prior to commencing works on site.

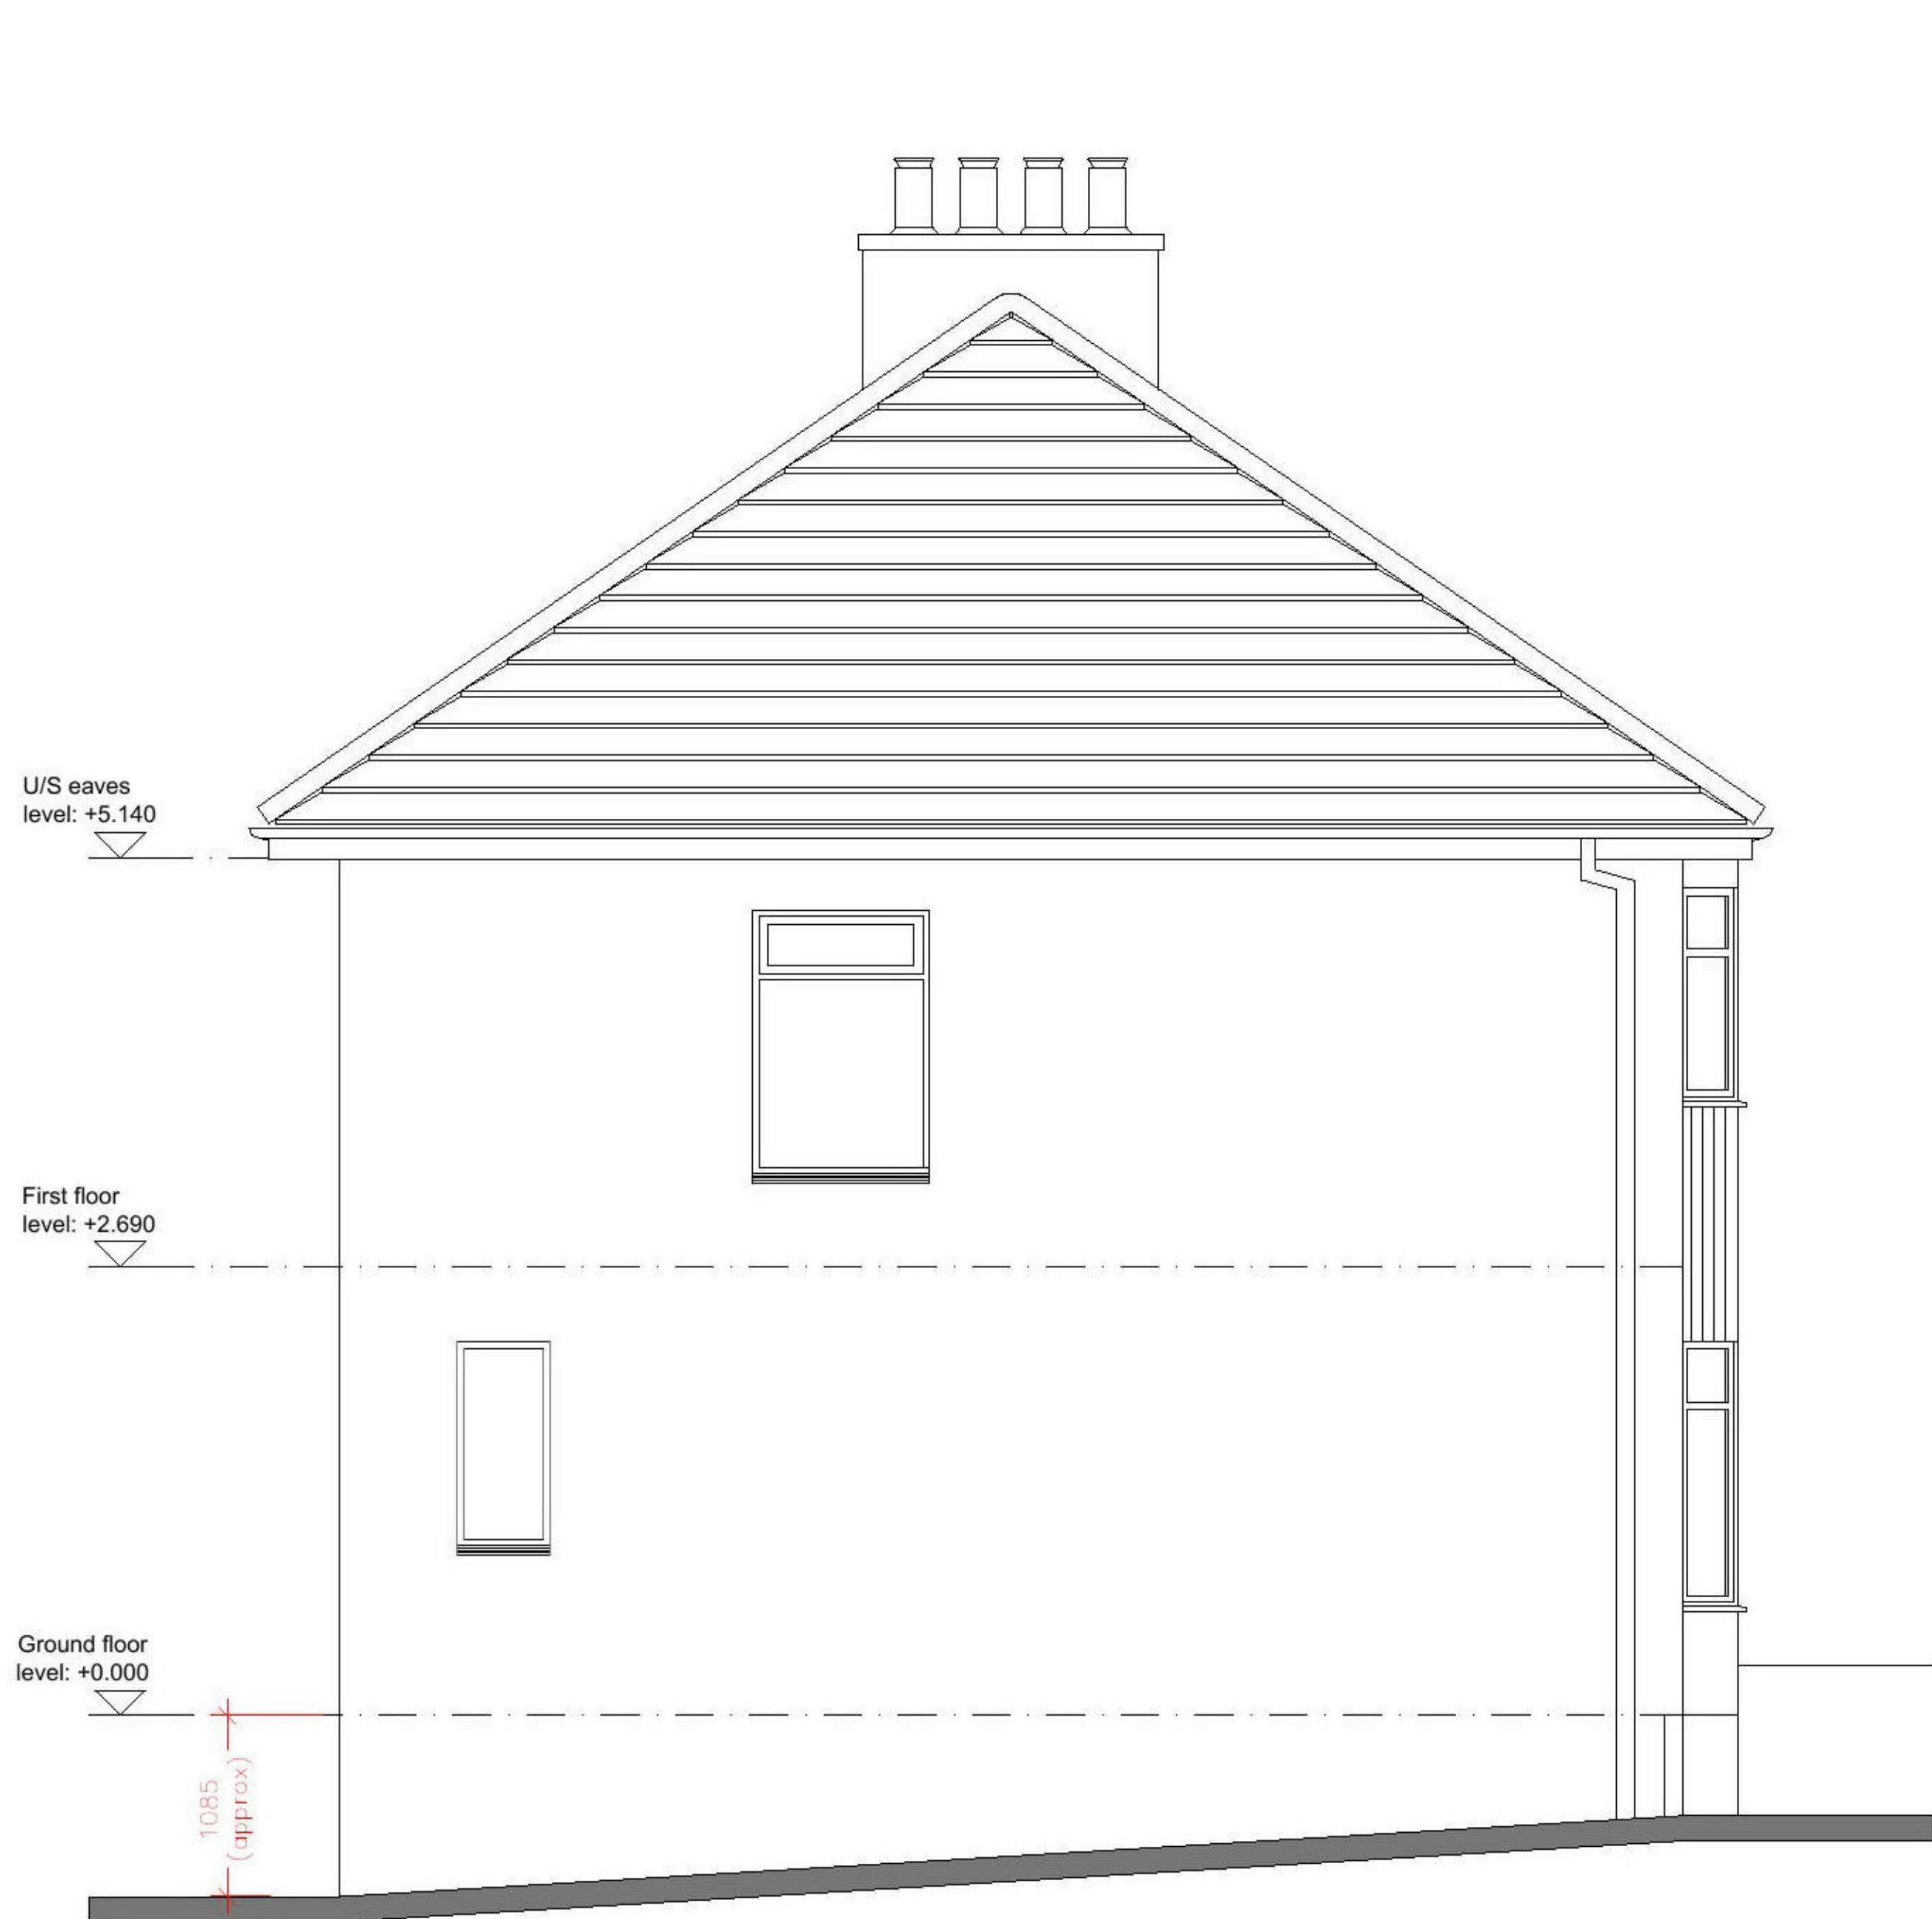


Existing South West elevation @ 1:50 scale




Existing South East elevation @ 1:50 scale

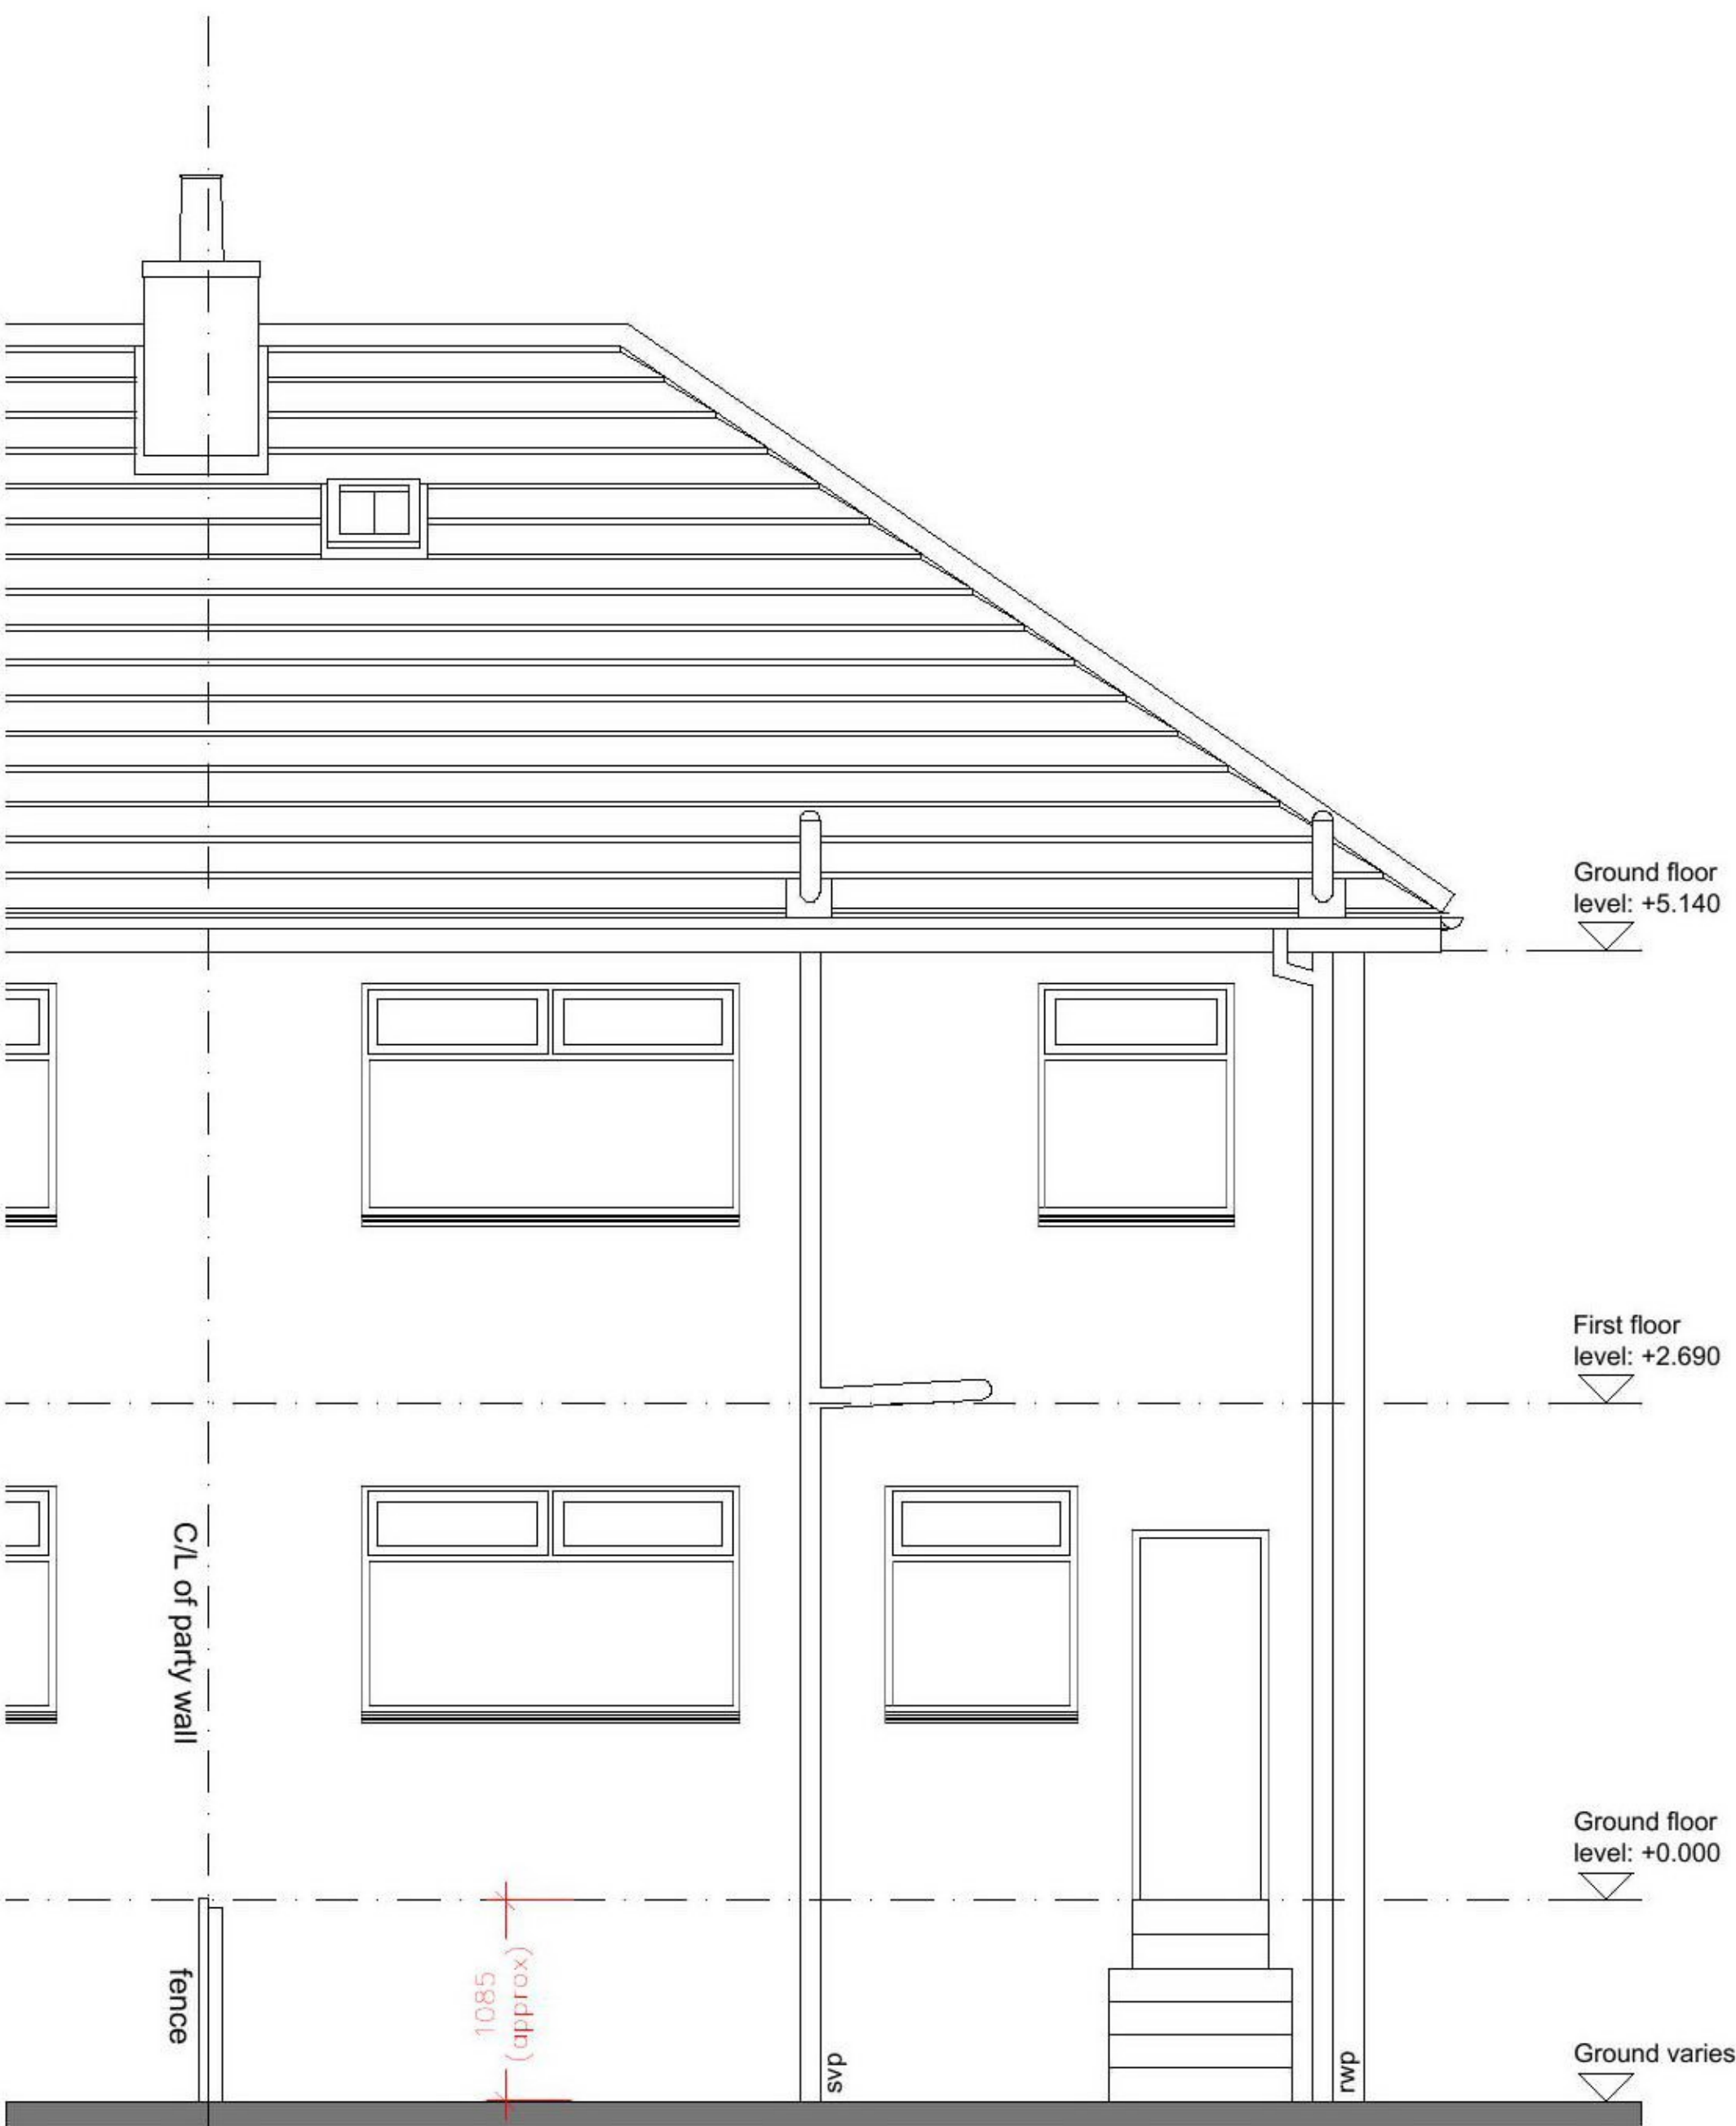


Existing North West elevation @ 1:50 scale

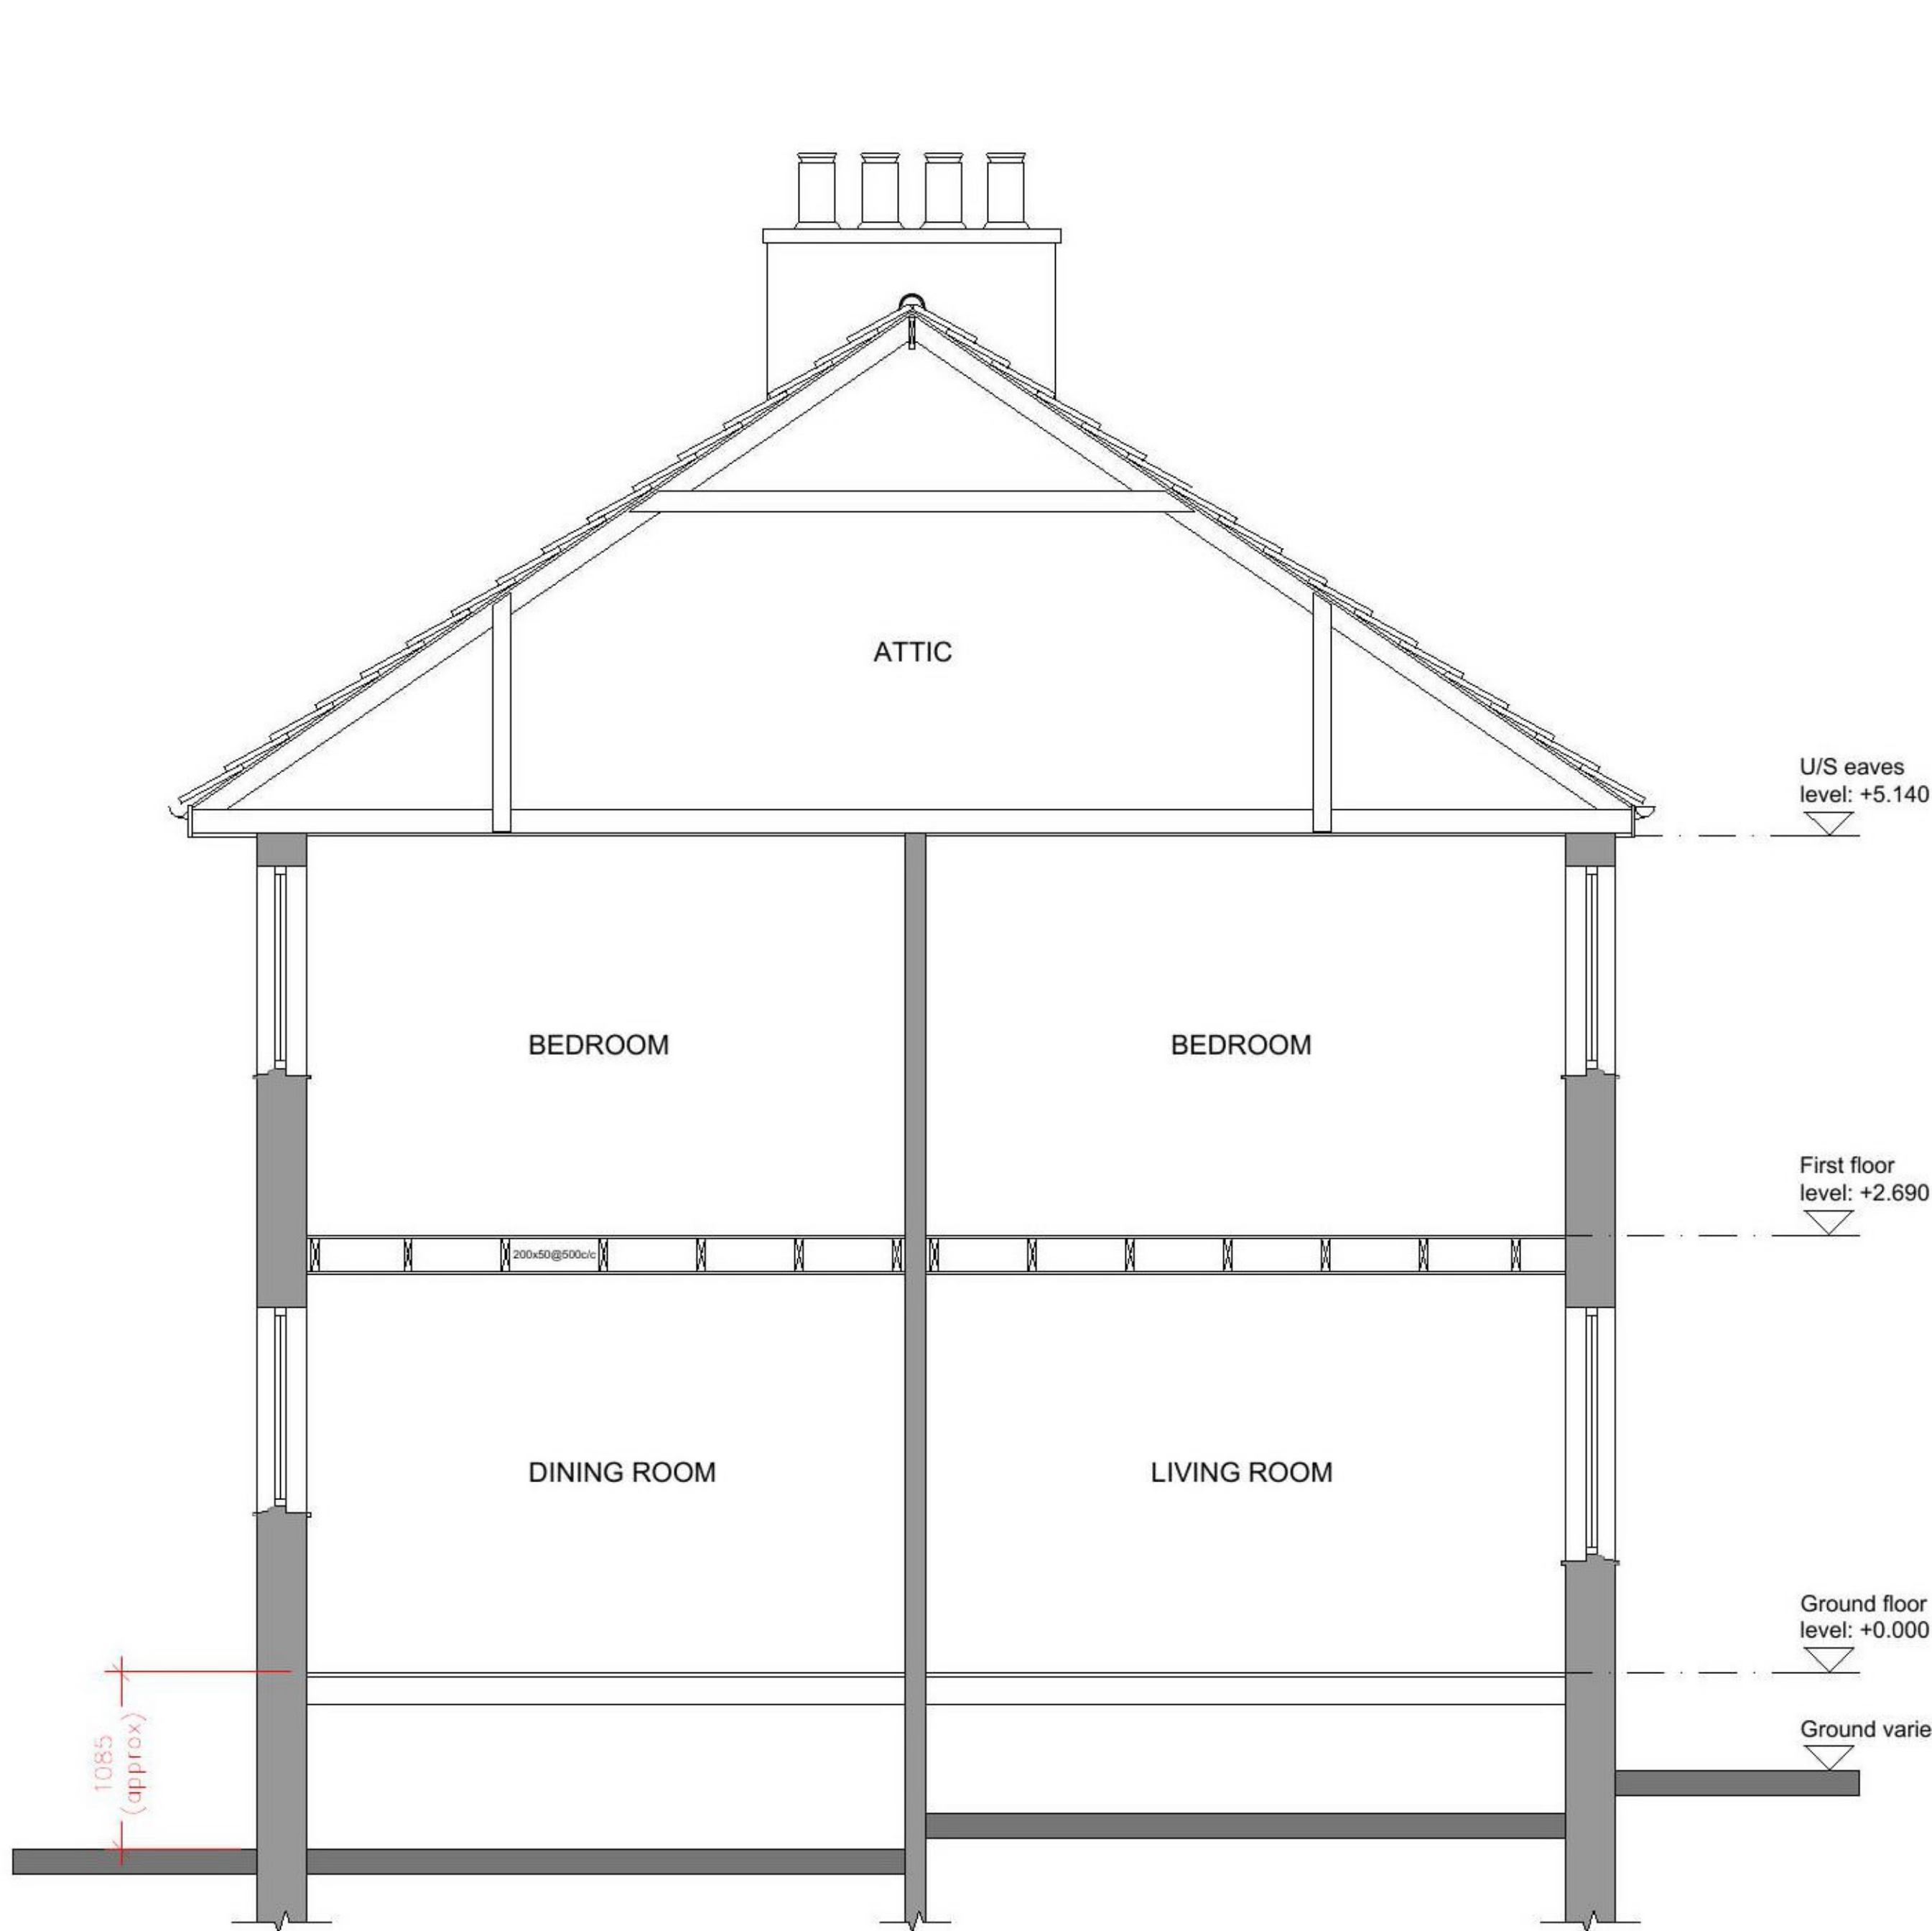

Existing Section A-A @ 1:50 scale

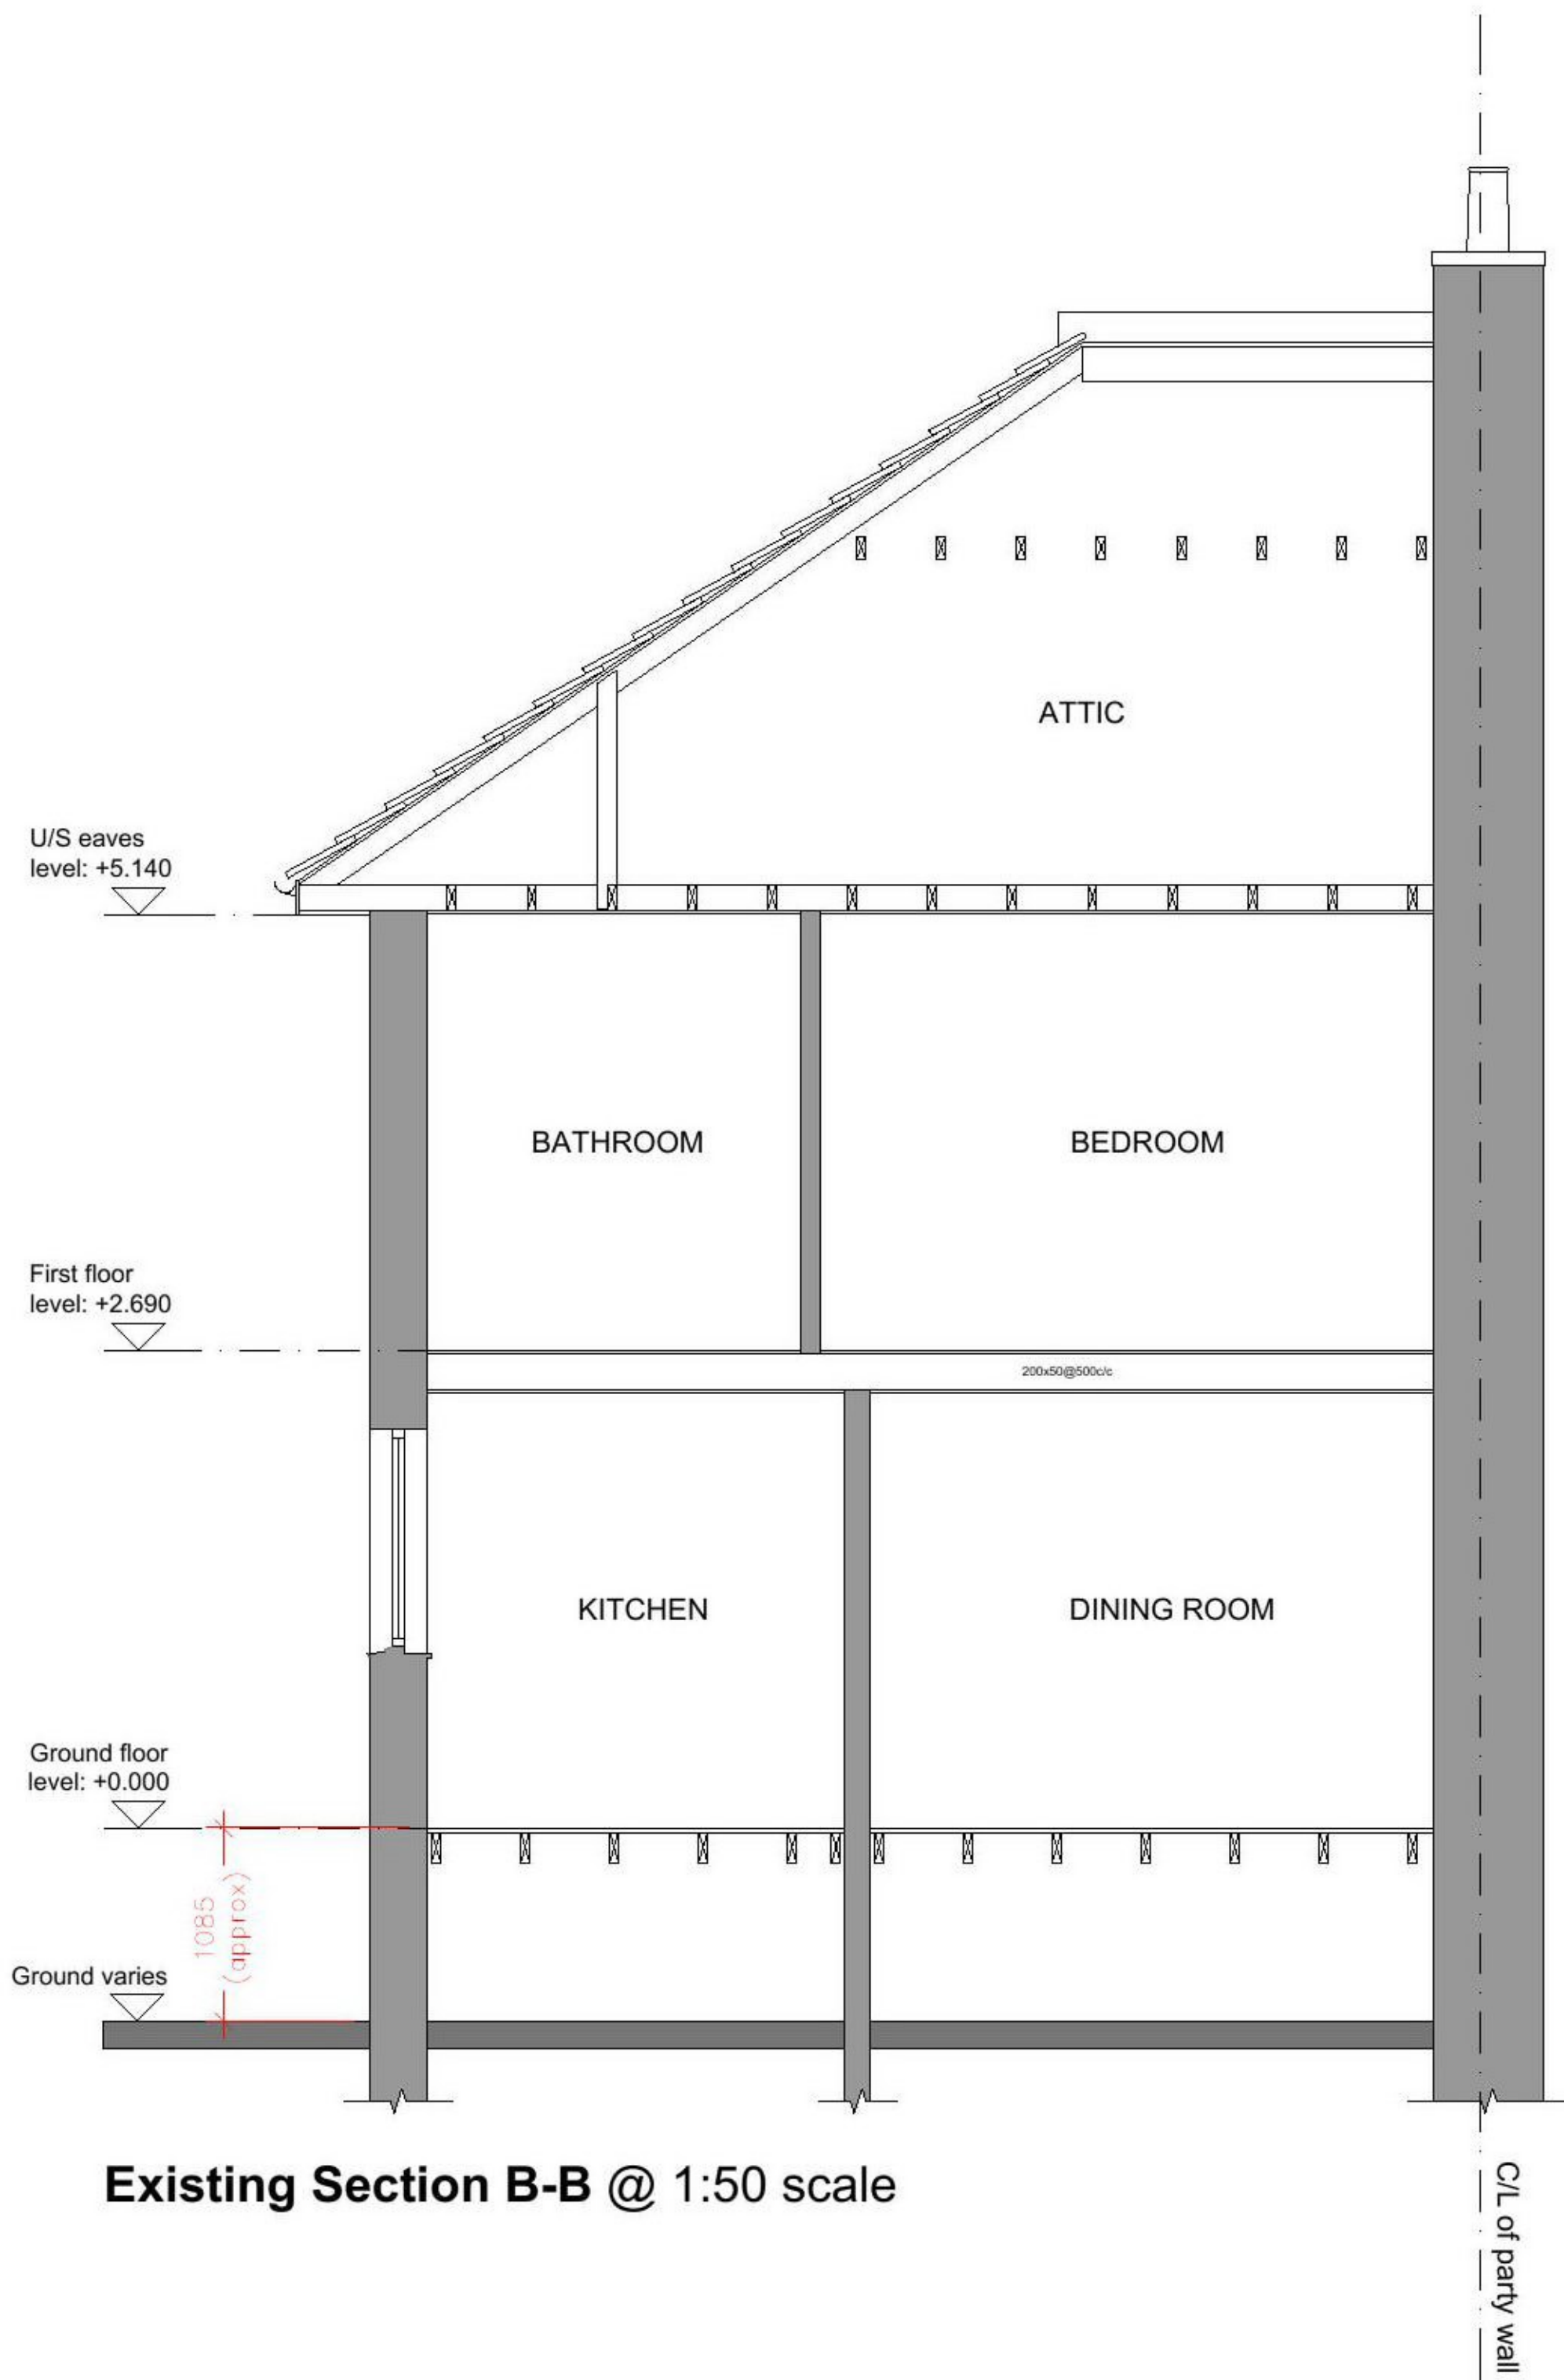

Existing Section B-B @ 1:50 scale

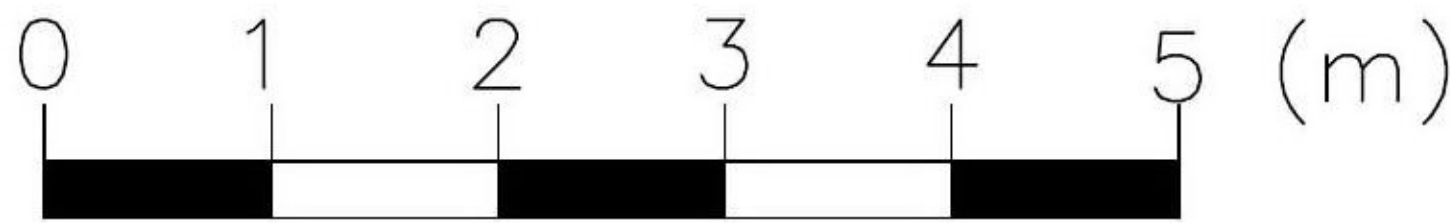

EXISTING MATERIALS / EXTERNAL FINISHES

- Exterior walls:** Roughcast render.
Roof covering: Profiled concrete tiles (grey).
Roof Ridges: Half round concrete tile.
Roof Flashings: Lead
Windows: PVCu double glazed (white)
Rooflight: Cast iron single glazed
Rainwater goods: PVCu (white)

Rev	Description	Date

Status:

PLANNING

Client:

Mr and Mrs David Kneale

Project:

16 Sandhaven Road,
Crookston,
Glasgow, G53 7DJ

Drawing title:

Existing elevations and sections

Date:	Scale:	Drawn by:
APRIL 2021	1:50@A1	OE

ELLIOTT
Architecture & Design

Address: 63 Milton Road, Prestwick, KA9 1PL
Website: www.elliott-design.co.uk
Email: [REDACTED]
Tel: [REDACTED]

Drawing number:	Rev:
0037-EX-002	-