




PROPOSED REAR ELEVATION (True view)  
Scale 1:50

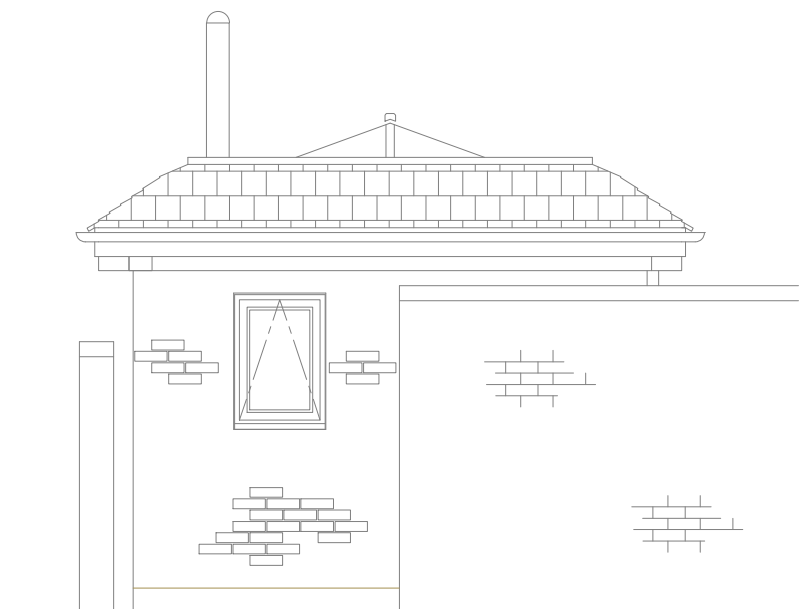


PROPOSED SIDE ELEVATION (True View)  
Scale 1:50

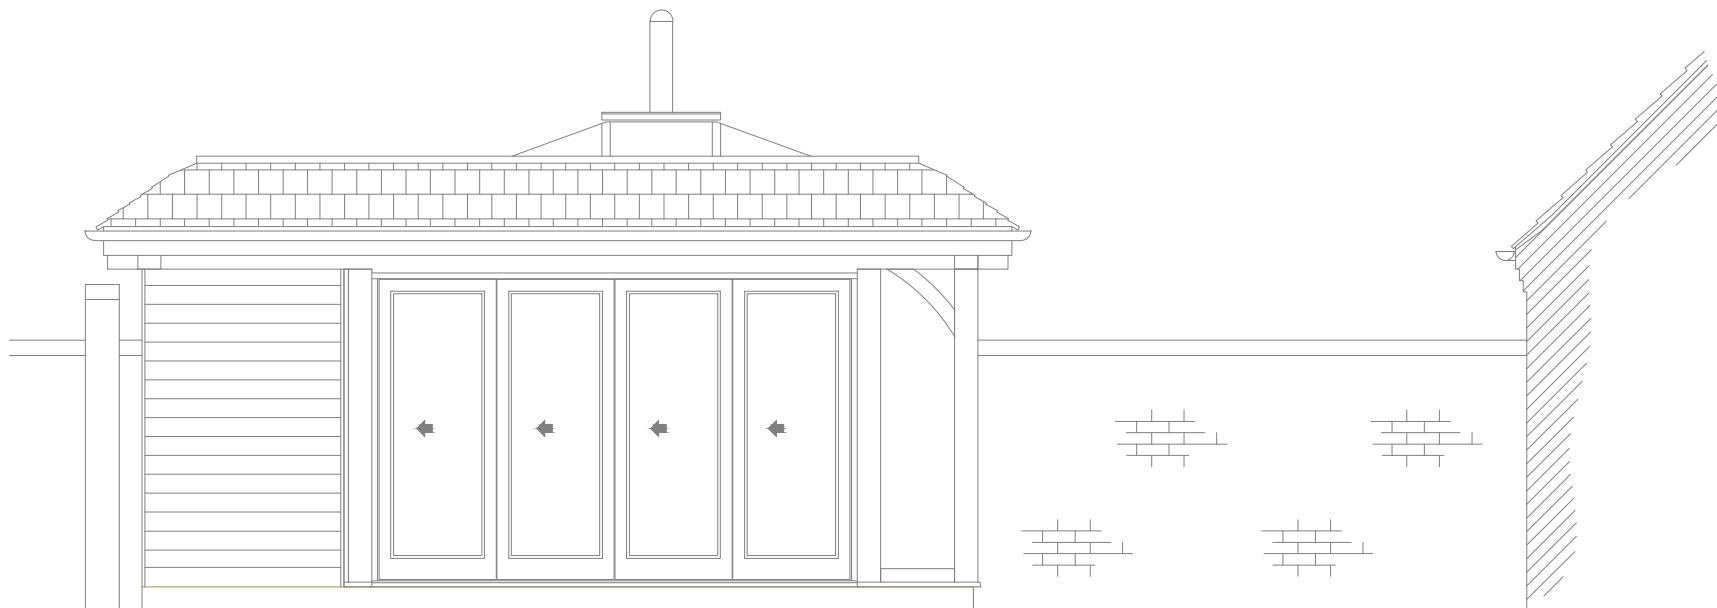

PROPOSED FRONT ELEVATION (True View)  
Scale 1:50

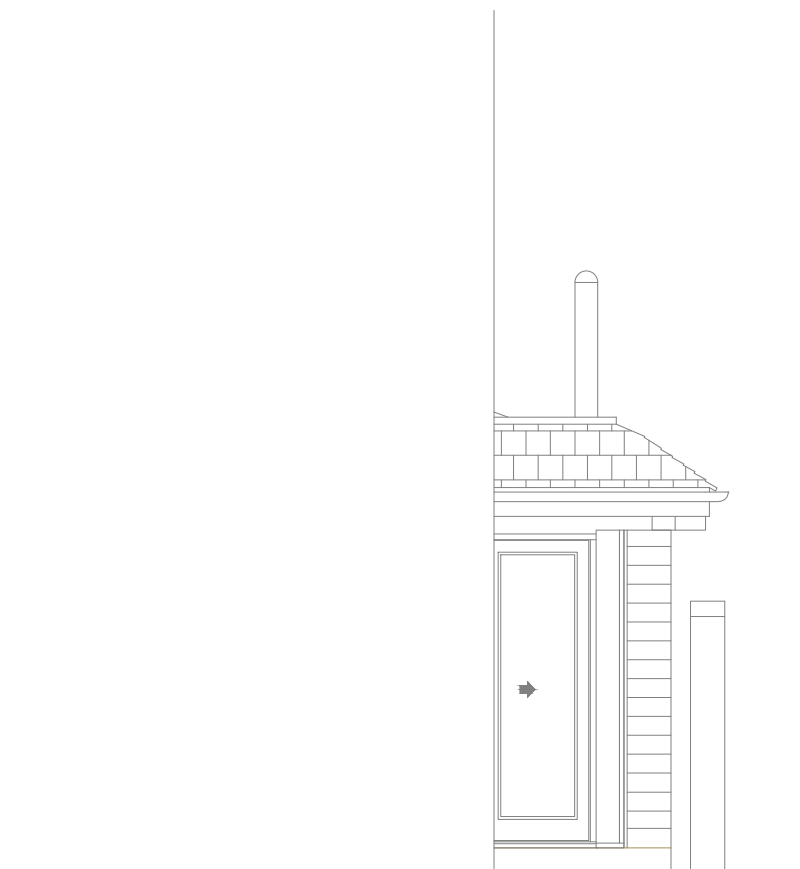

PROPOSED SIDE ELEVATION (Ture view)  
Scale 1:50

 

REVISION	DATE	COMMENT

client <b>Mr Jeanes</b> Farmhouse, Palace Gate Farm, Odiham, Hook, Hampshire, RG29 1JX		
Drawing: <b>Proposed Elevations True view</b>		
scale: 1:50 @A2	dwg: 12042 /03	rev: -
date: March '21		

**David Salisbury**

Bennett Road,  
Isleport Business Park,  
Highbridge, Somerset, TA9 4PW  
Tel: 01278-764400 Fax:  
01278-764422