




**PROPOSED REAR ELEVATION**  
Scale 1:50

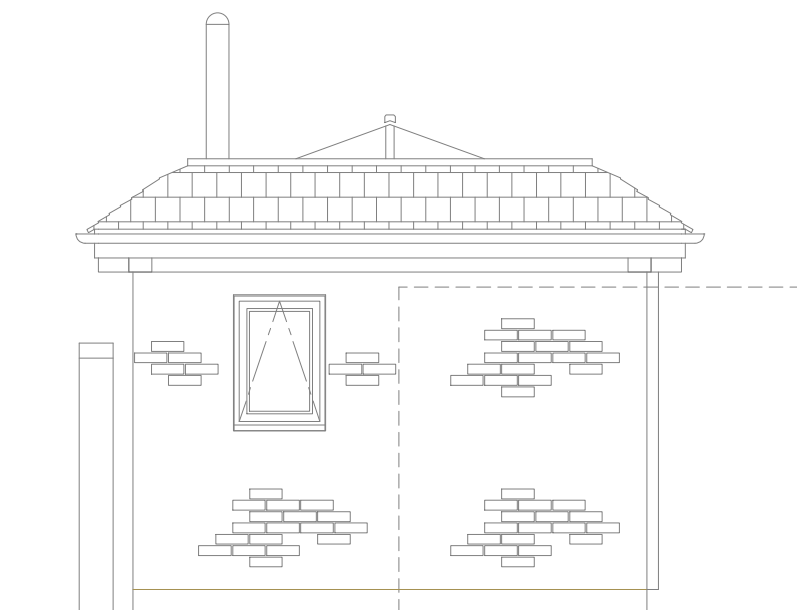


**PROPOSED SIDE ELEVATION**  
Scale 1:50

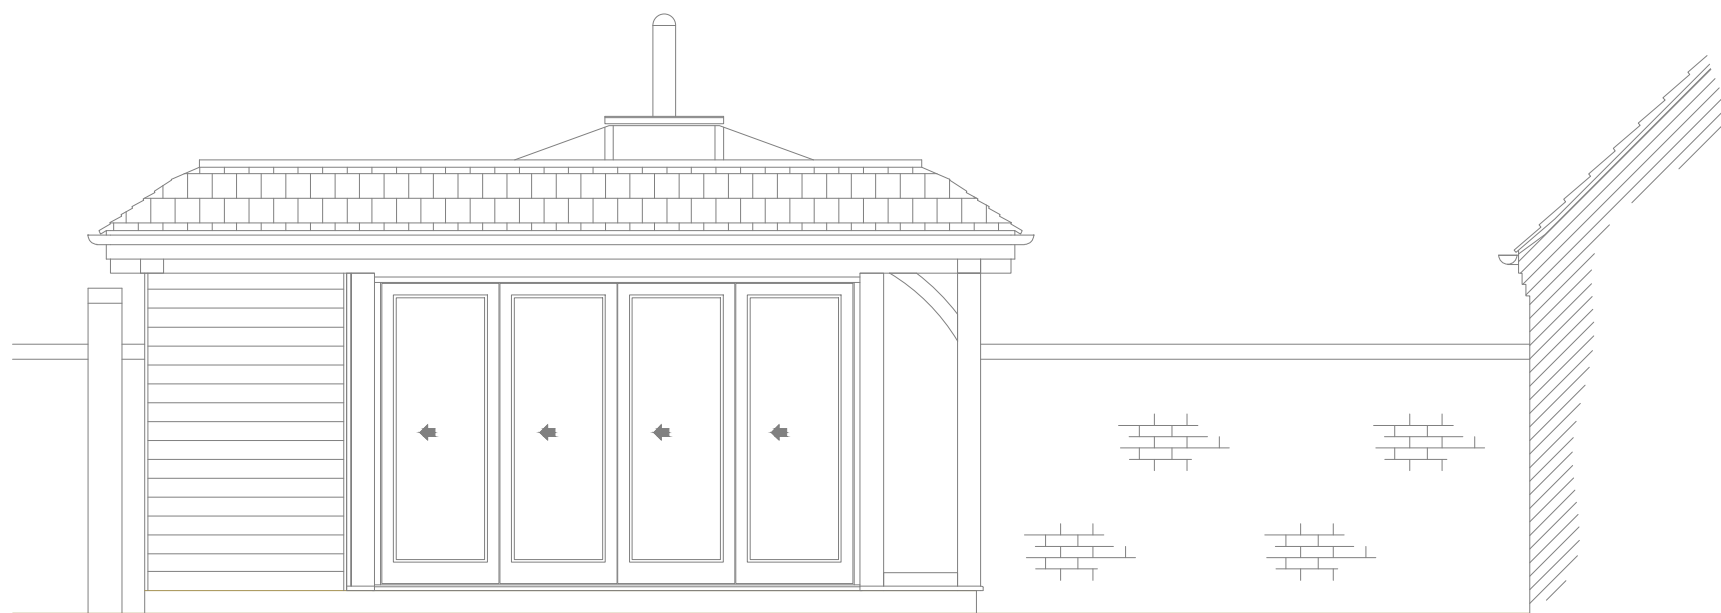

**PROPOSED FRONT ELEVATION**  
Scale 1:50

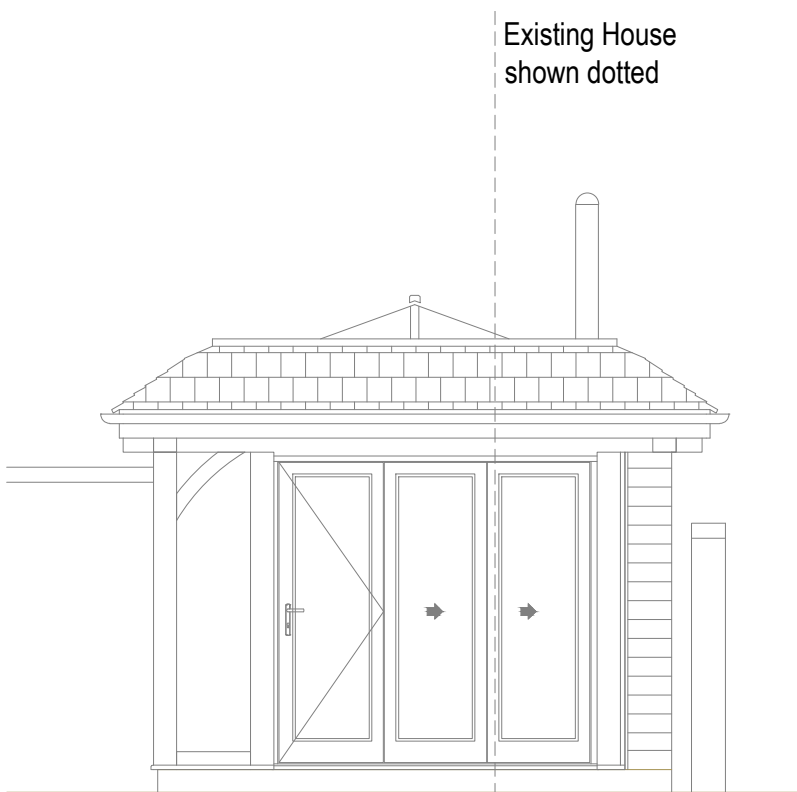

**PROPOSED SIDE ELEVATION**  
Scale 1:50

 

REVISION	DATE	COMMENT

client <b>Mr Jeanes</b> Farmhouse, Palace Gate Farm, Odiham, Hook, Hampshire, RG29 1JX		
Drawing: <b>Proposed Elevations</b>		
scale: 1:50 @A2	dwg: 12042 /02	rev: -
date: March '21		

  
*David Salisbury*

Bennett Road,  
Isleport Business Park,  
Highbridge, Somerset, TA9 4PW  
Tel: 01278-764400 Fax:  
01278-764422