



First Floor Layout

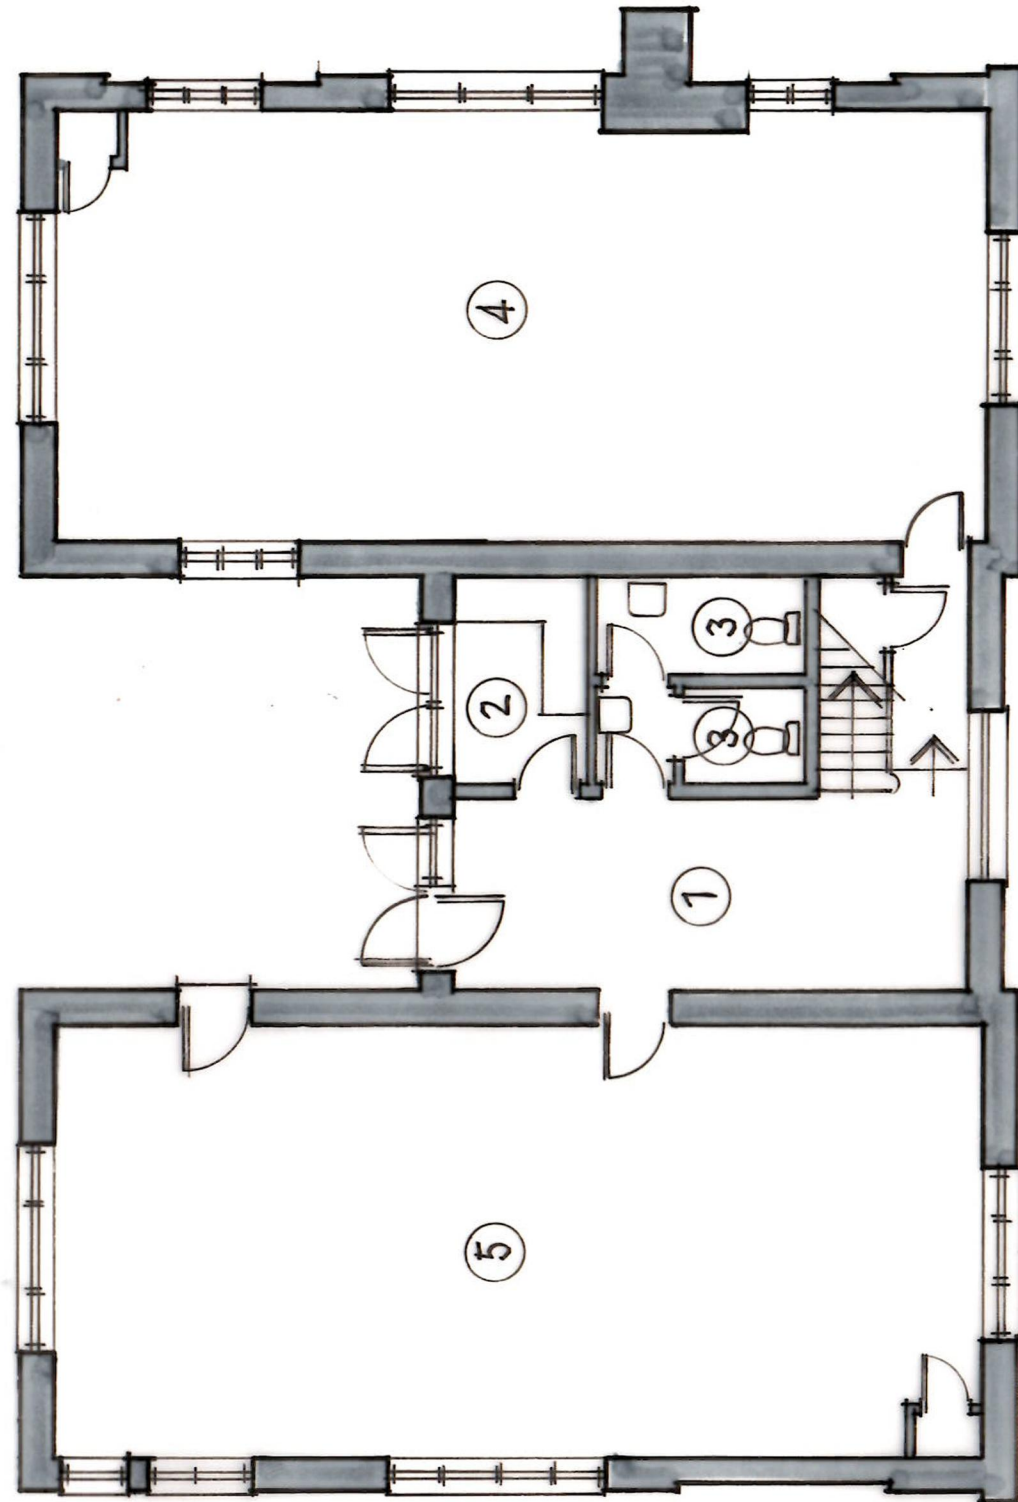

Ground Floor Layout

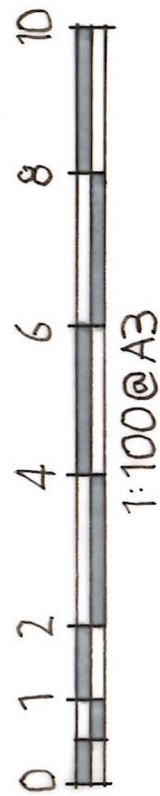

Date:	Notes:	Rev:
 <p>Wellington Place, 10 Lewis Close Harefield, Middlesex, UB9 6RD Tel: 07967 501181 Email: Gmeier6597@aol.com</p>		
Project Address: Yateley Hall, Firgrove Road, Yateley, GU46 6HJ		
Drawing Title: Coach House Floor Plans		
Drawn By: GM	Scale: 1/100@A3	Date: 04/21
Drawing Nm: PA-YH-006	Rev: --	