
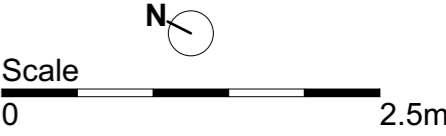


A	Apr 21	FFL included	SM
Rev	Date	Description	Rev By

Notes:
 This drawing is the copyright of BCM LLP. It may not be copied, altered or reproduced without written authority. The use of this drawing by third parties is entirely at their own risk.

This drawing must not be scaled. All levels and dimensions must be checked on site, figured dimensions must be checked on site, figured dimensions should be taken in preference to scaled dimensions. Scheme design based on receipt of Third Party Topographical Digital Survey information.

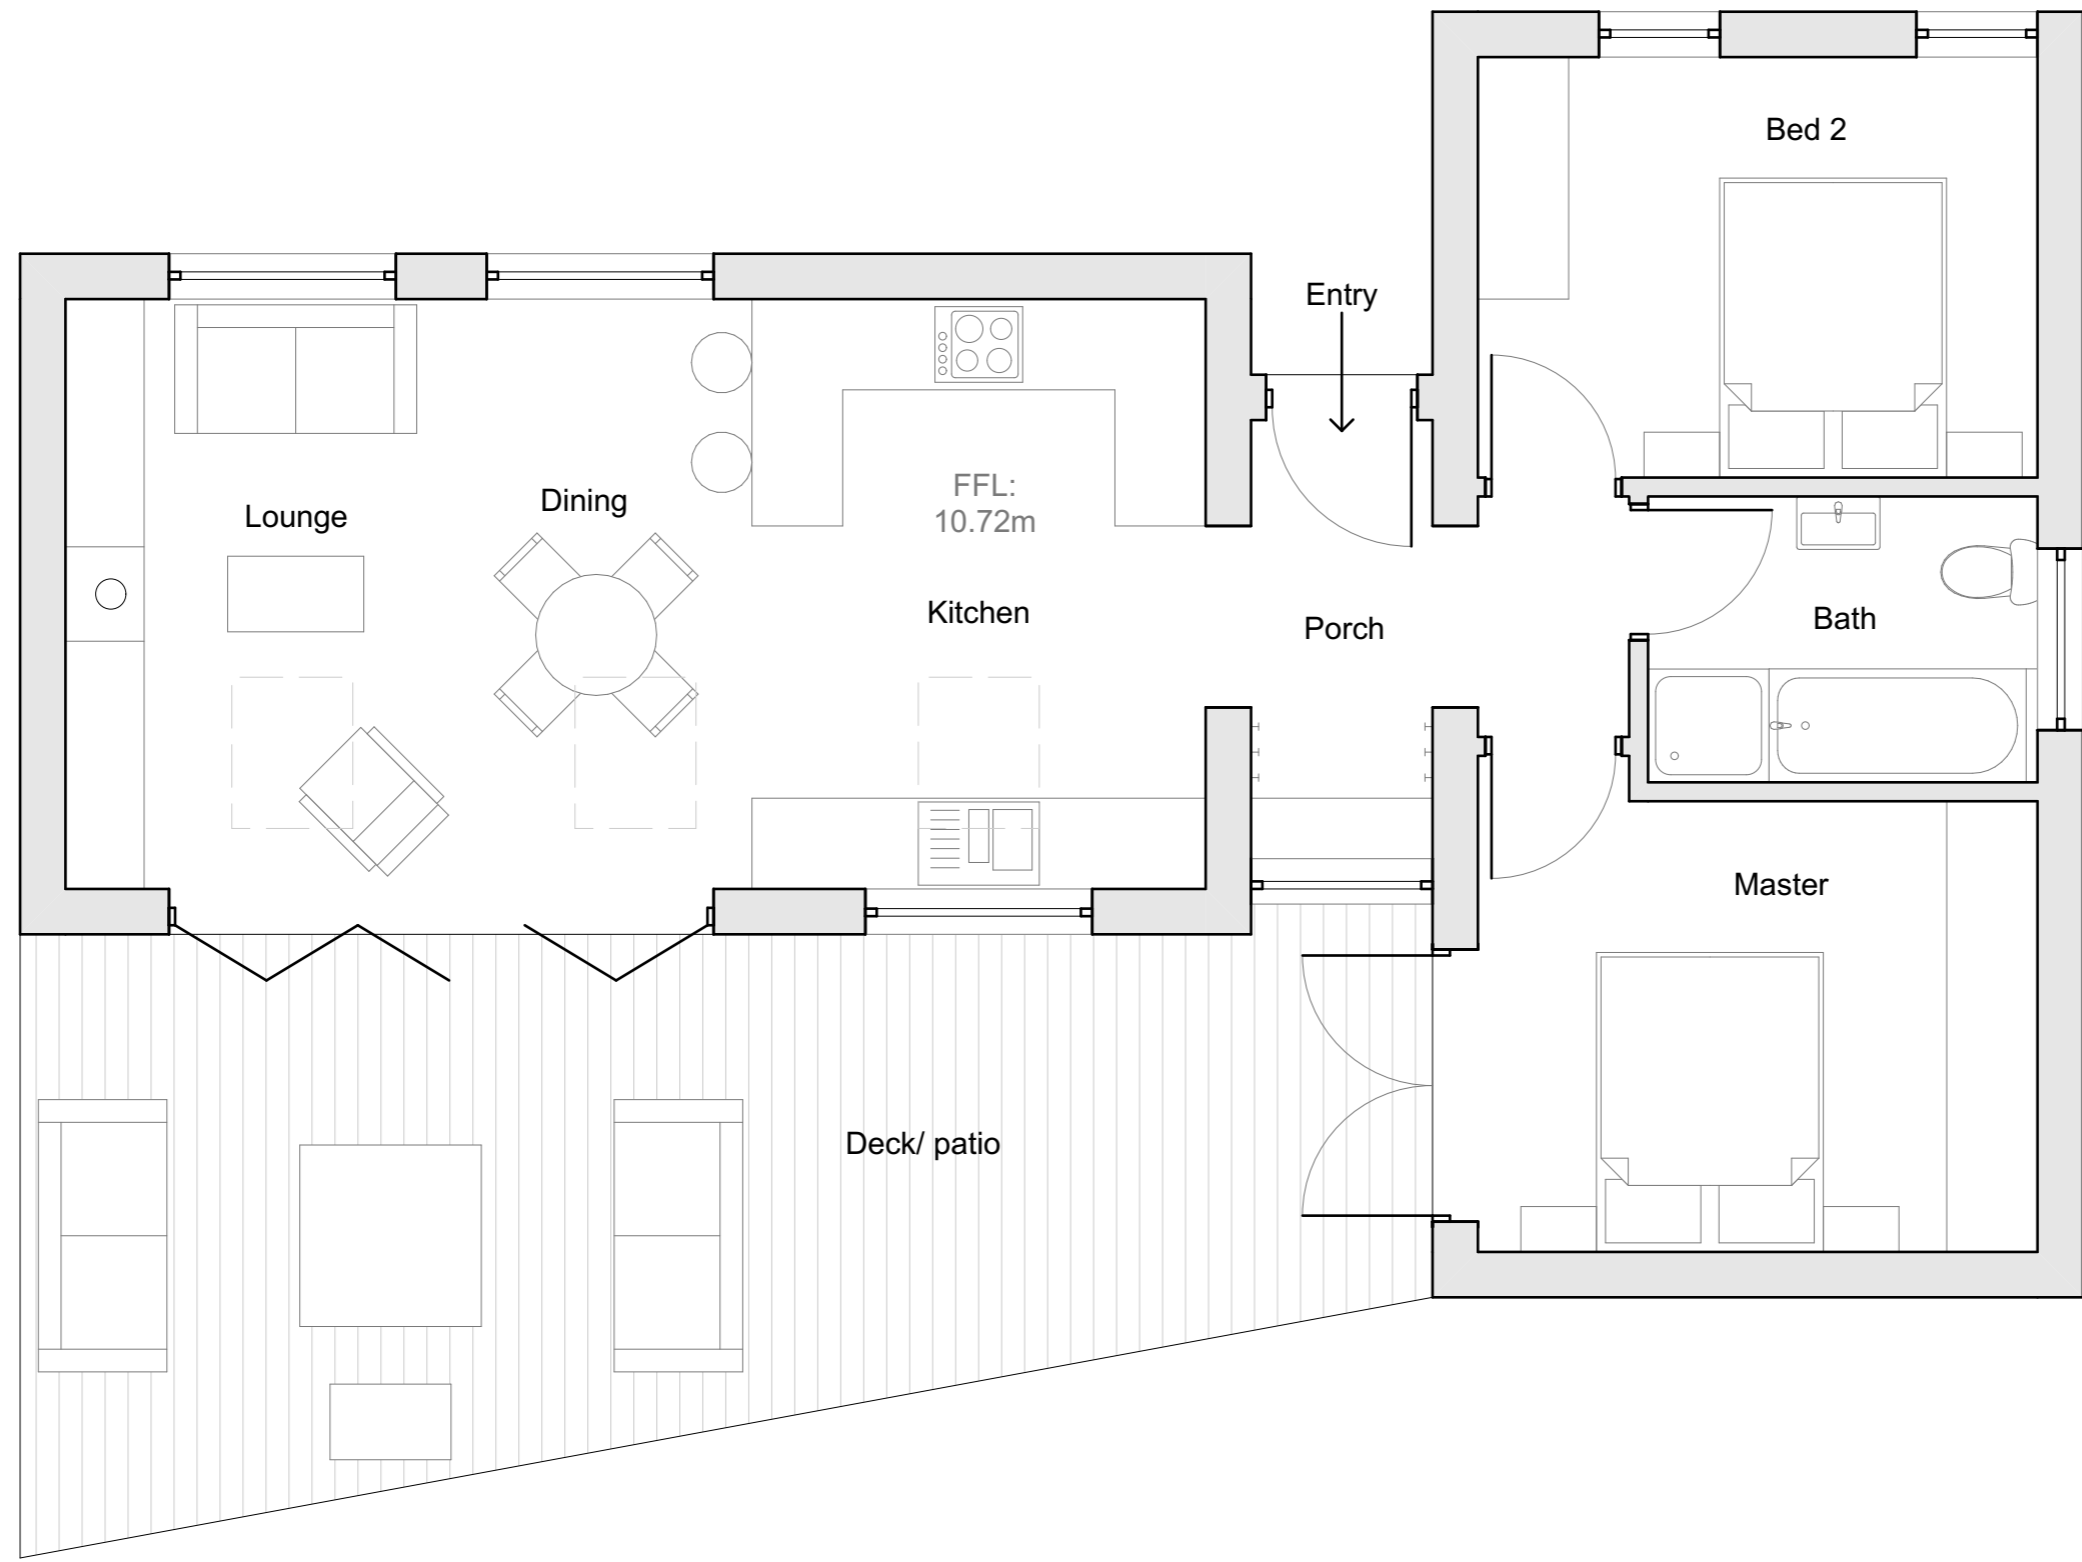

	BCM The Old Dairy Winchester Hill Sutton Scotney Near Winchester Hampshire SO21 3NZ Tel 01962 763900 Fax 01962 763901 Email info@bcm.co.uk www.bcm.co.uk
	Architecture

Proposed Floor Plan 1:50

Project	78 Foreland Road, Bembridge		
Client	Mr & Mrs Wightwick		
Scale	1:50 @ A3		
Drawing No	PL02-004 rev A		
Drawn By	SM	Date	Apr 2021
Drawing Title	Proposed Floor Plan		