

Note
Contractors must verify all dimensions on site before work is commenced.
Scaled dimensions must not be used.
This drawing is copyright and must not be reproduced without prior permission of Peter Ferns Architecture Limited

HEALTH AND SAFETY
Contractor to refer to the requirements of the CDM (2015) Regulations with respect to the Construction Phase Plan and HSE Notification.
Clients, Designers and Builders all have duties under the Regulations.



PRINCES ESPLANADE STREET SCENE & WEST ELEVATION


Scale 1/200
0 1 2 3 4 5 6 7 8m



GROUND FLOOR PLAN & SITE PLAN

Scale 1/100
0 1 2 3 4 5m

Prince's Esplanade

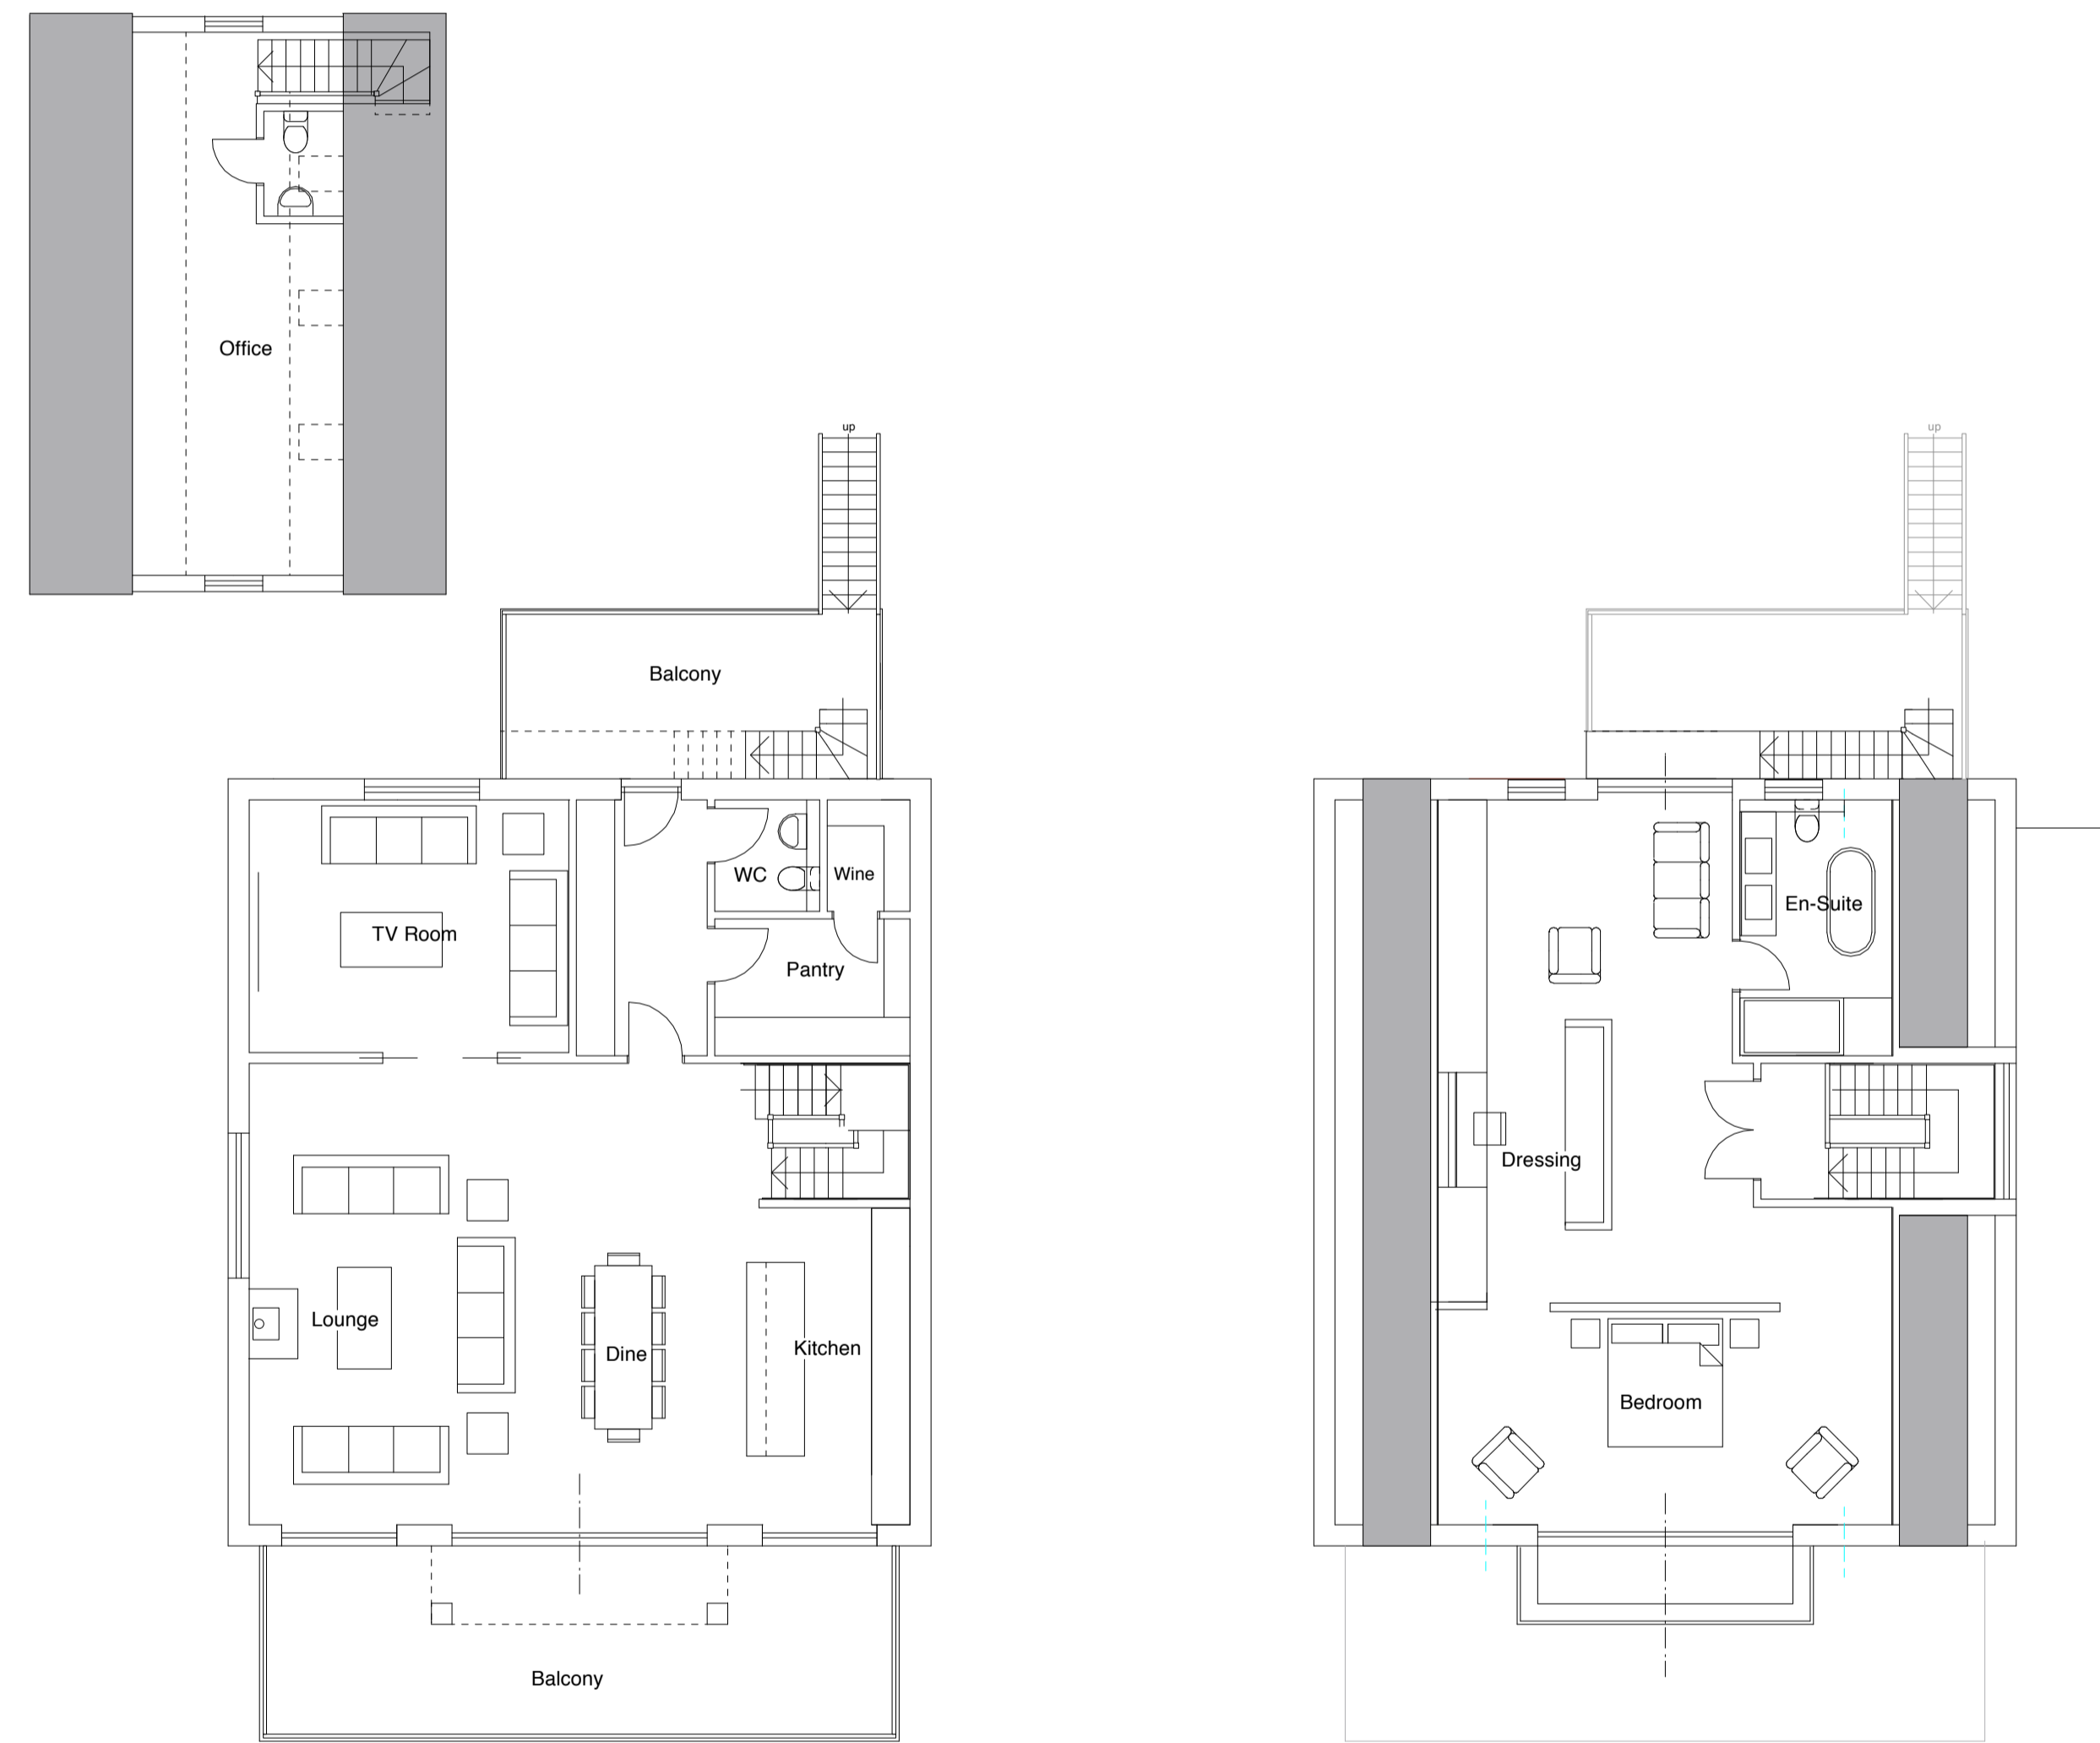

FIRST FLOOR PLAN

SECOND FLOOR PLAN

Client
McLean Construction Ltd
Project
Proposed New Dwelling
8 Princes Esplanade
Gurnard
Cowes
Isle of Wight
Title
Floor Plans
Site Plan &
Street Scene
Drawing no. 1509/02
Scale 1/100 & 1/200
Date April '21
Whitegates Building
Medina Yard
Arctic road
Cowes
Isle of Wight
PO31 7PG
Tel : 01983 248866
email
team@peterfernsarchitecture.com

Peter Ferns Architecture

