

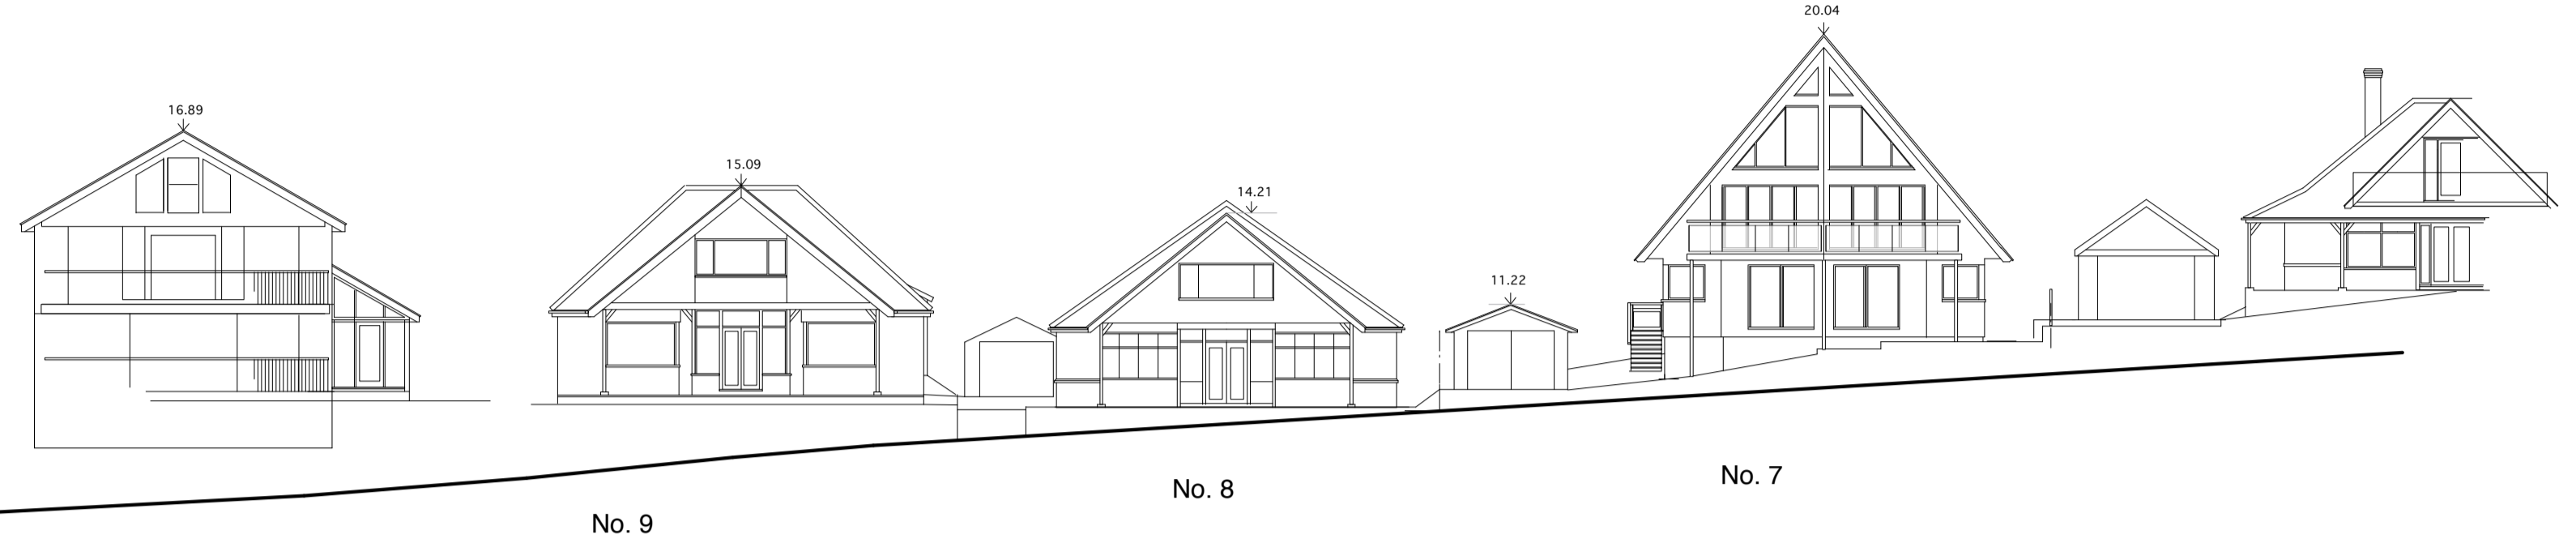
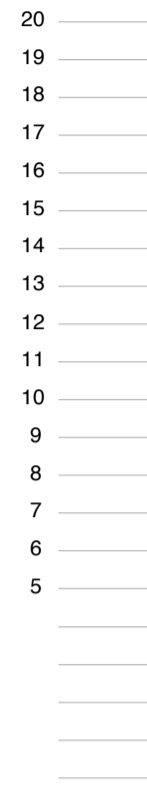


**Note**  
 Contractors must verify all dimensions on site before work is commenced.  
 Scaled dimensions must not be used.  
 This drawing is copyright and must not be reproduced without prior permission of Peter Ferns Architecture Limited

**HEALTH AND SAFETY**  
 Contractor to refer to the requirements of the CDM (2015) Regulations with respect to the Construction Phase Plan and HSE Notification.  
 Clients, Designers and Builders all have duties under the Regulations.

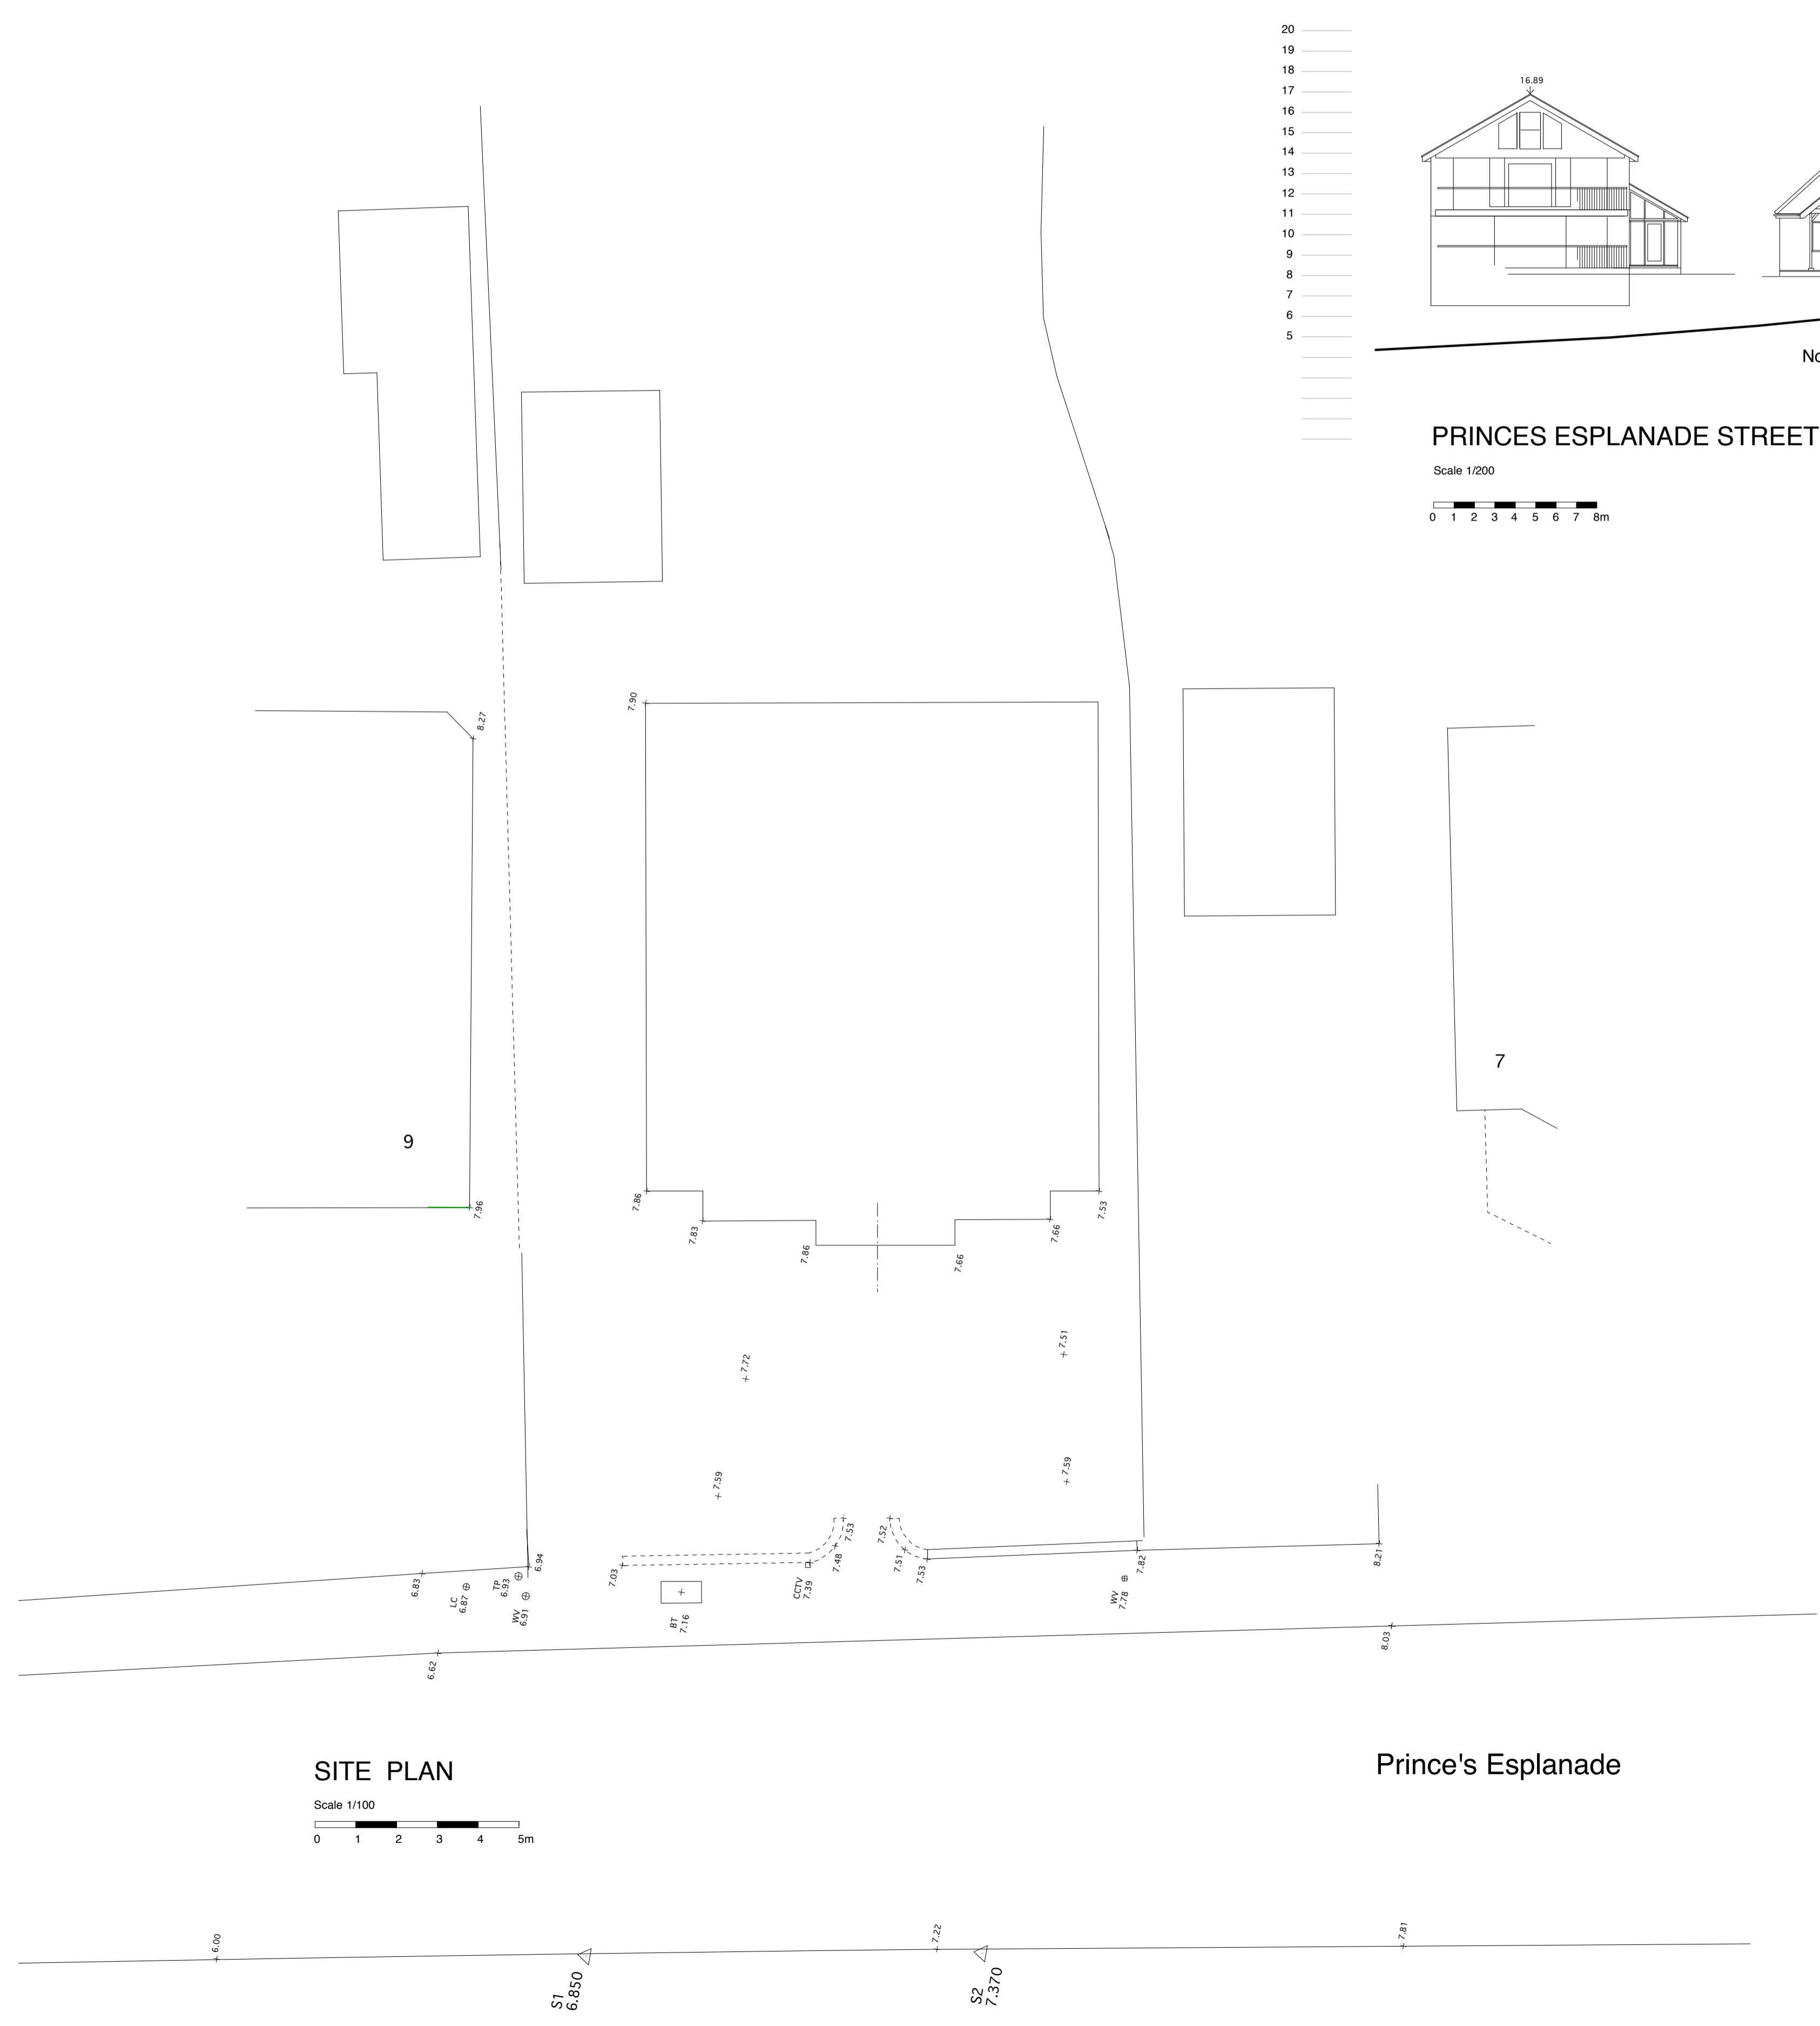

**PRINCES ESPLANADE STREET SCENE & WEST ELEVATION**

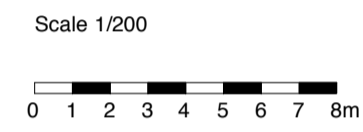

Client  
 McLean Construction Ltd  
 Project  
 Proposed New Dwelling  
 8 Princes Esplanade  
 Gurnard  
 Cowes  
 Isle of Wight  
 Title  
 Existing  
 Drawing no. 1509/04  
 Scale 1/100 & 1/200  
 Date April '21  
 Whitegates Building  
 Medina Yard  
 Arctic road  
 Cowes  
 Isle of Wight  
 PO31 7PG  
 Tel : 01983 248866  
 email  
 team@peterfernsarchitecture.com

