



Note
Contractors must verify all dimensions on site before work is commenced.
Scaled dimensions must not be used.
This drawing is copyright and must not be reproduced without prior permission of Peter Ferns Architecture Limited

HEALTH AND SAFETY
Contractor to refer to the requirements of the CDM (2015) Regulations with respect to the Construction Phase Plan and HSE Notification.
Clients, Designers and Builders all have duties under the Regulations.

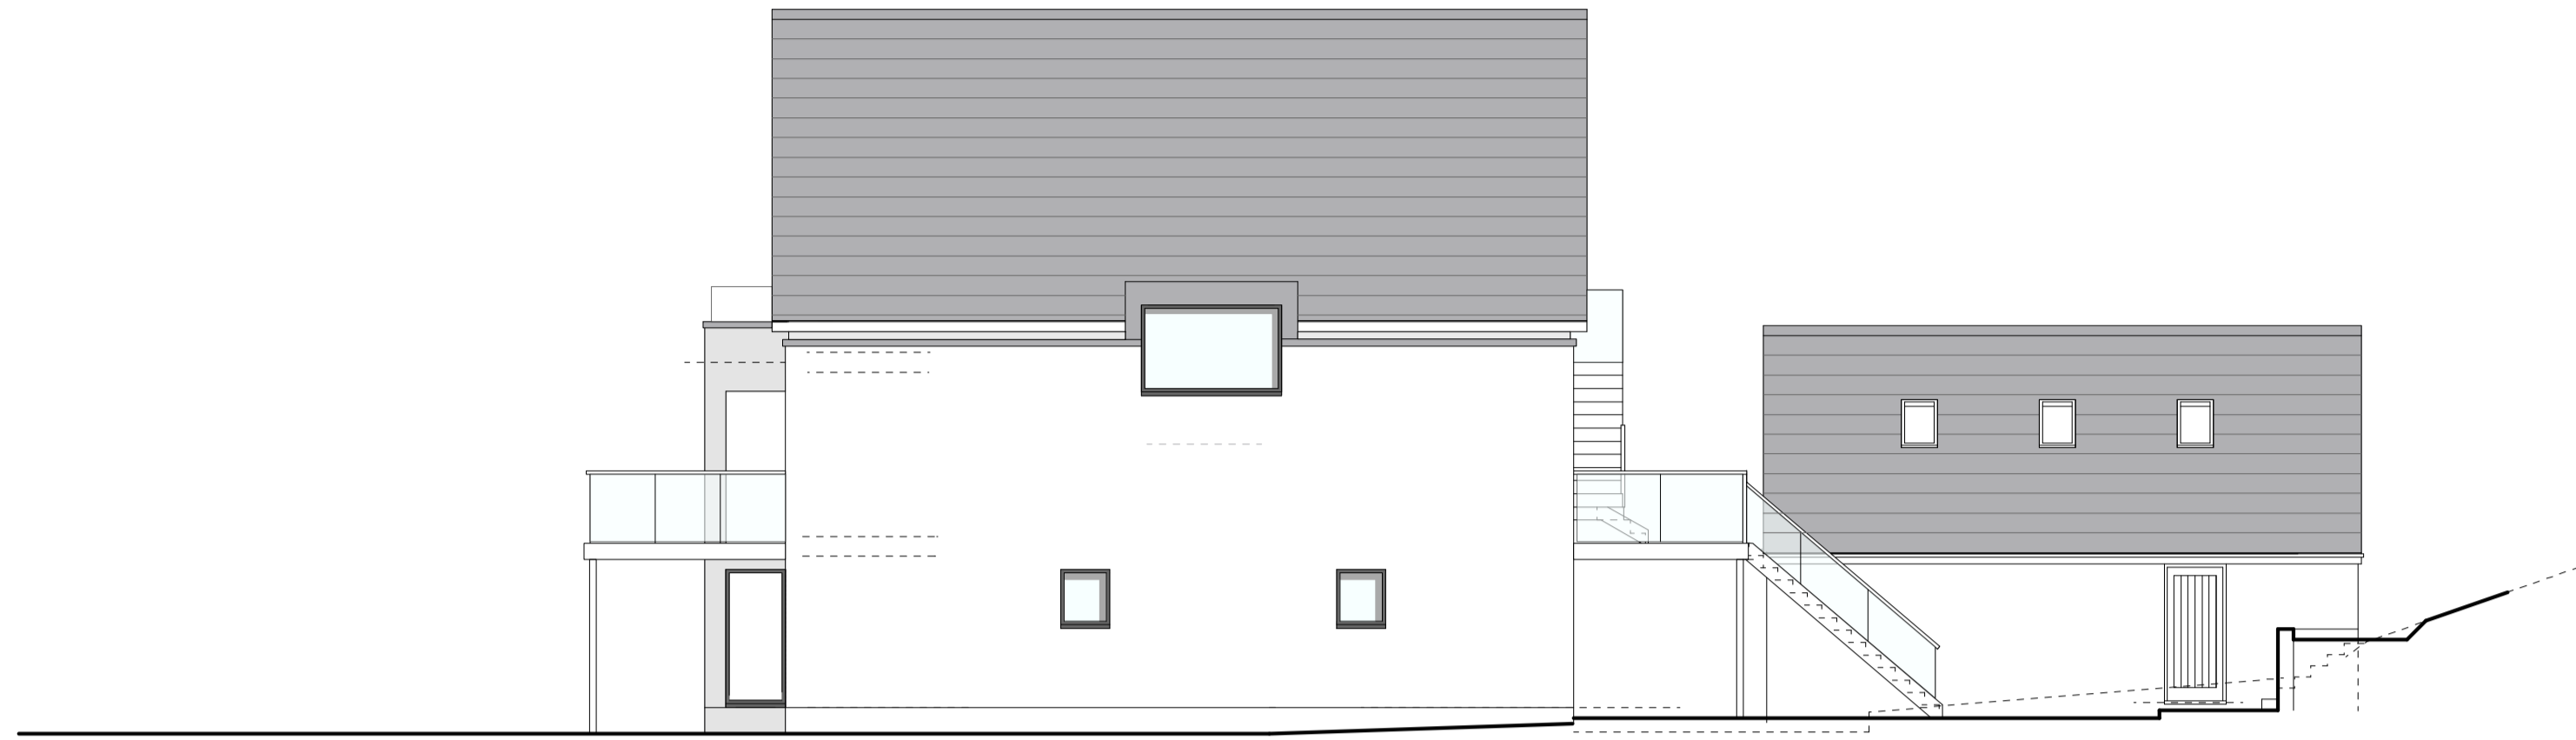

WEST ELEVATION

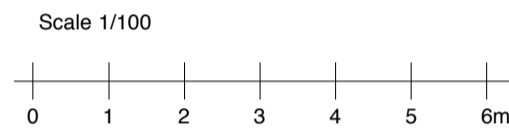

NORTH ELEVATION




EAST ELEVATION



WEST ELEVATION OF GARAGE





SOUTH ELEVATION

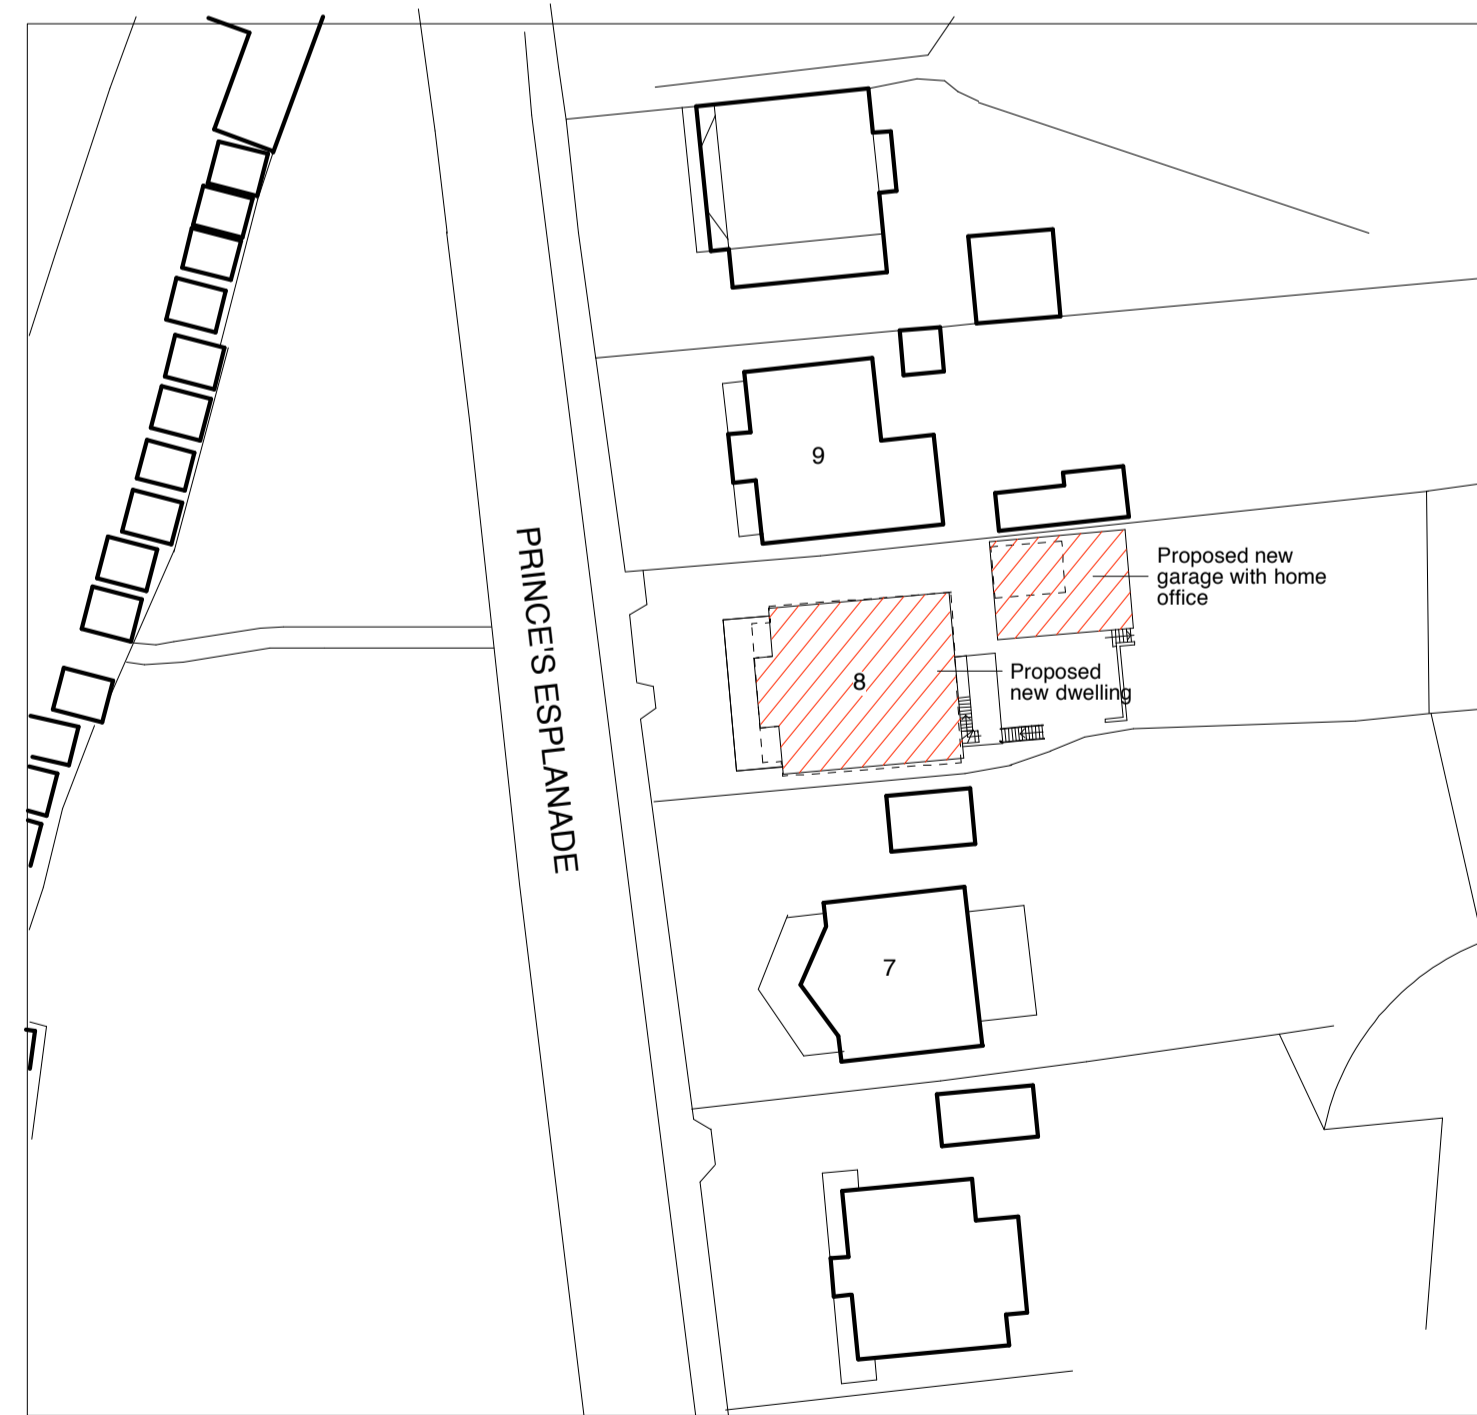

BLOCK PLAN

Scale 1/500


Reproduced from the Ordnance Survey's map with the permission of the Controller of Her Majesty's Stationery Office, (c) Crown Copyright, Licence no AR 100010016.

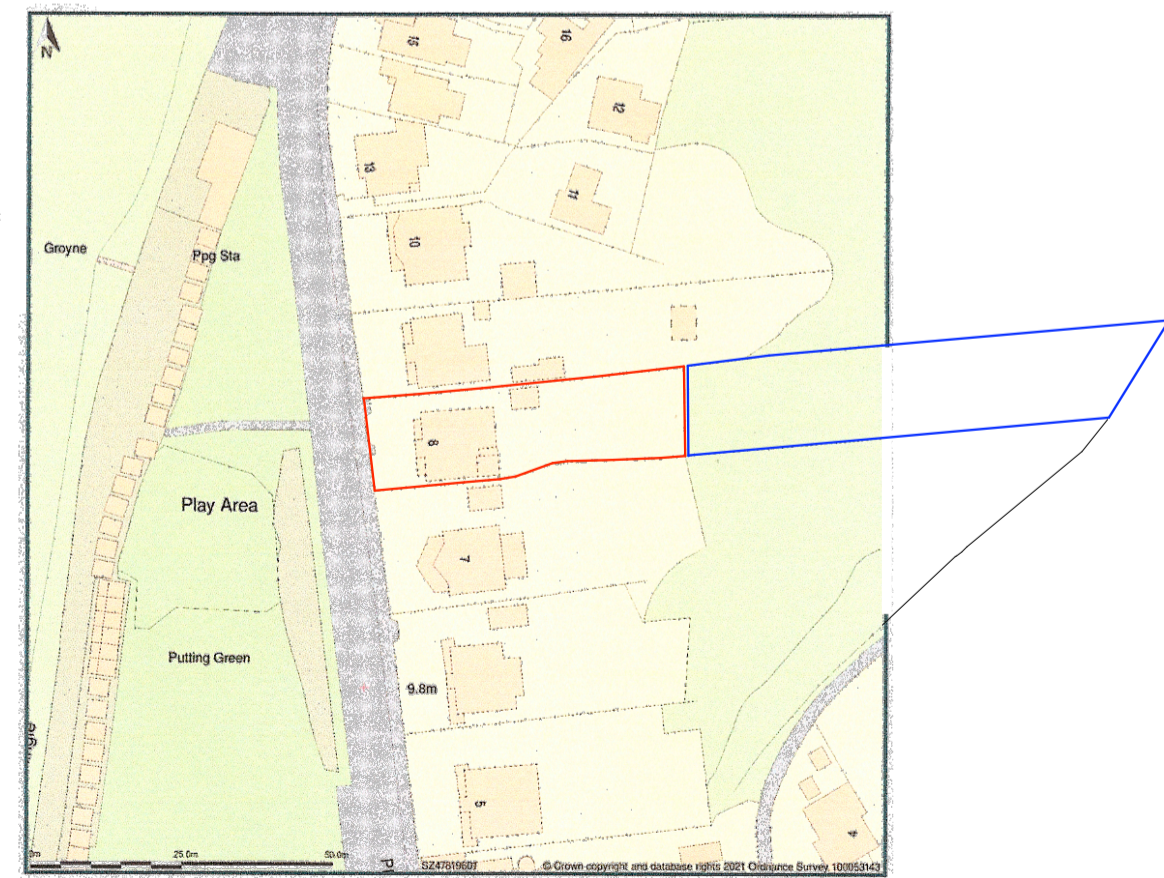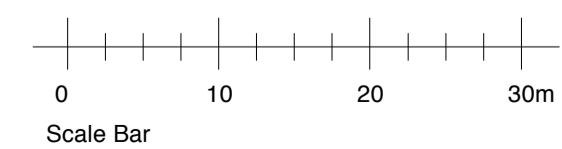

LOCATION PLAN

Scale 1/1250

Reproduced from the Ordnance Survey's map with the permission of the Controller of Her Majesty's Stationery Office, (c) Crown Copyright, Licence no AR 100010016.

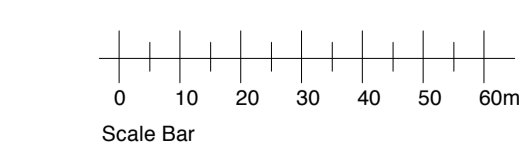

Client
McLean Construction Ltd
Project
Proposed New Dwelling
8 Princess Esplanade
Gurnard
Cowes
Isle of Wight

Title
Elevations, Block
& Location Plan

Drawing no. 1509/03
Scale 1/100, 1/500
& 1/1250
Date April '21

Whitegates Building
Medina Yard
Arctic road
Cowes
Isle of Wight
PO31 7PG

Tel: 01983 248866
email
team@peterfernsarchitecture.co.uk

Peter Ferns Architecture

