





Existing Front Elevation

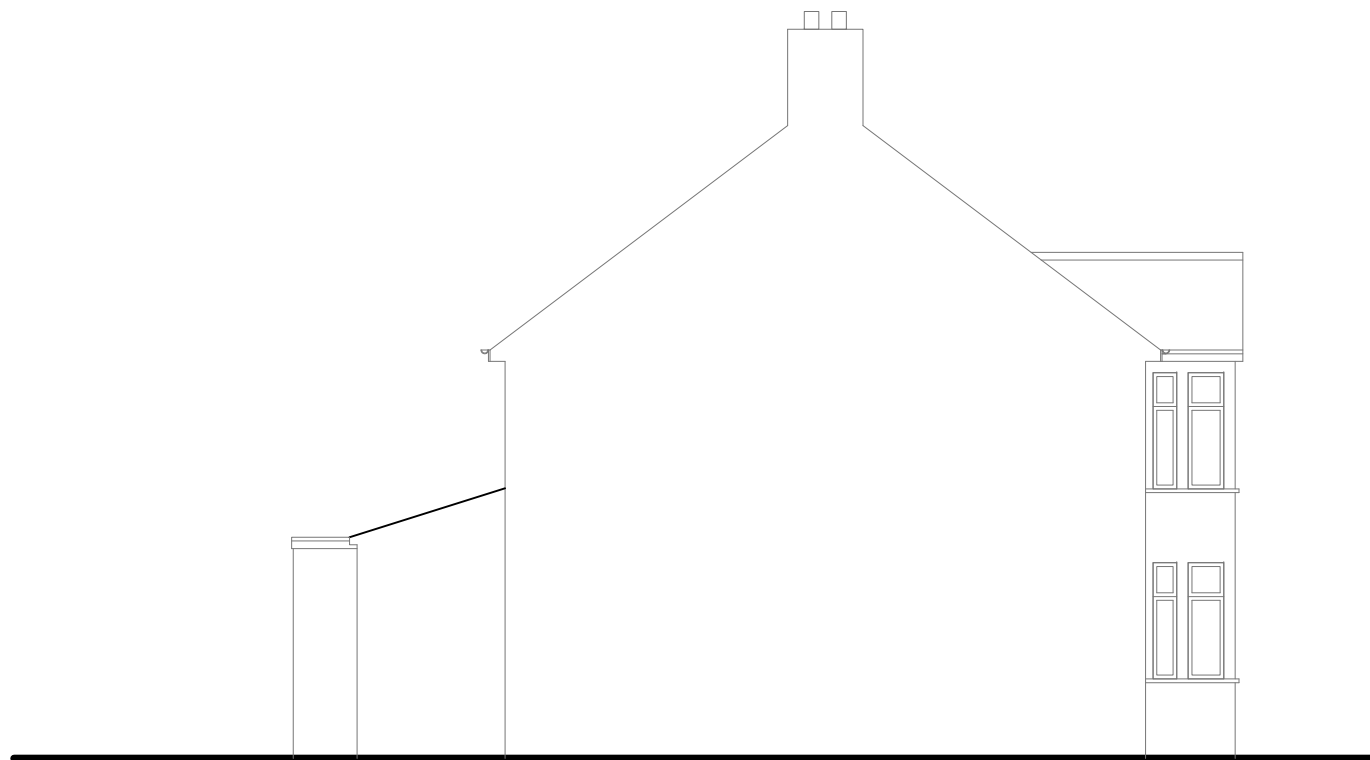

Existing Side Elevation




Existing Rear Elevation

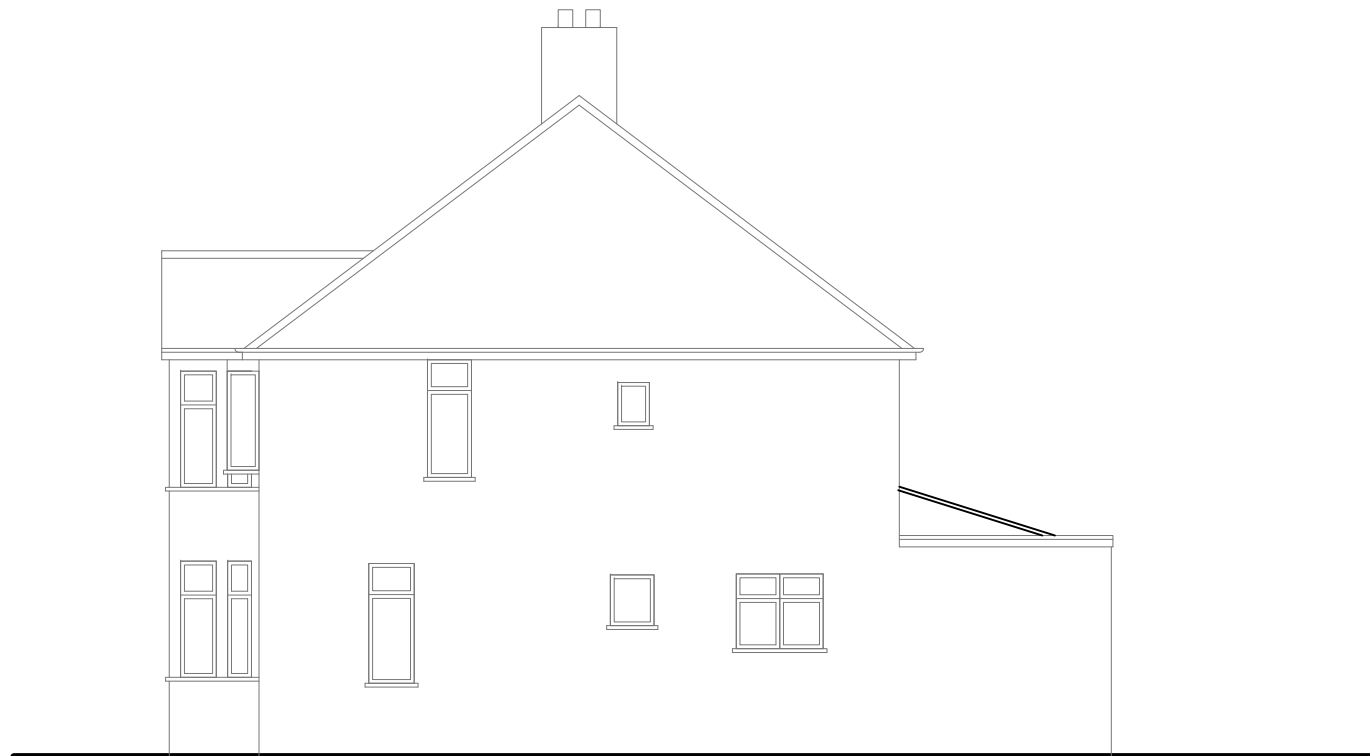

Existing Side Elevation

Rev Date Comments

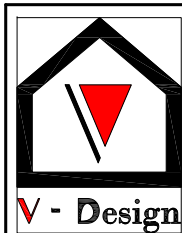

Dimensions to be verified on site  
 DO NOT SCALE FROM THIS DRAWING.  
 Any areas indicated on this drawing are for guidance only.  
 No responsibility is taken for their accuracy.

This drawing is the property of **V-DESIGN CAD Services Ltd** Copyright is reserved by them and the drawing is issued on the condition that it is not copied, reproduced, retained or disclosed to any unauthorized person, either wholly or in part without the consent in writing of **V-DESIGN CAD Services Ltd**

Email: vishal.p@vdesigncad.co.uk Mobile: 07971083395

Site Address:  
 42, Fernhill Road,  
 Oxford,  
 OX4 2NJ

Title:  
 Existing Elevations

Scale: 1:100 Paper Size: A3

Drawn By: VP  
 Job Ref: 21052D  
 Date: Apr 2021  
 Drawing No. PA - 03