




Existing
FRONT ELEVATION

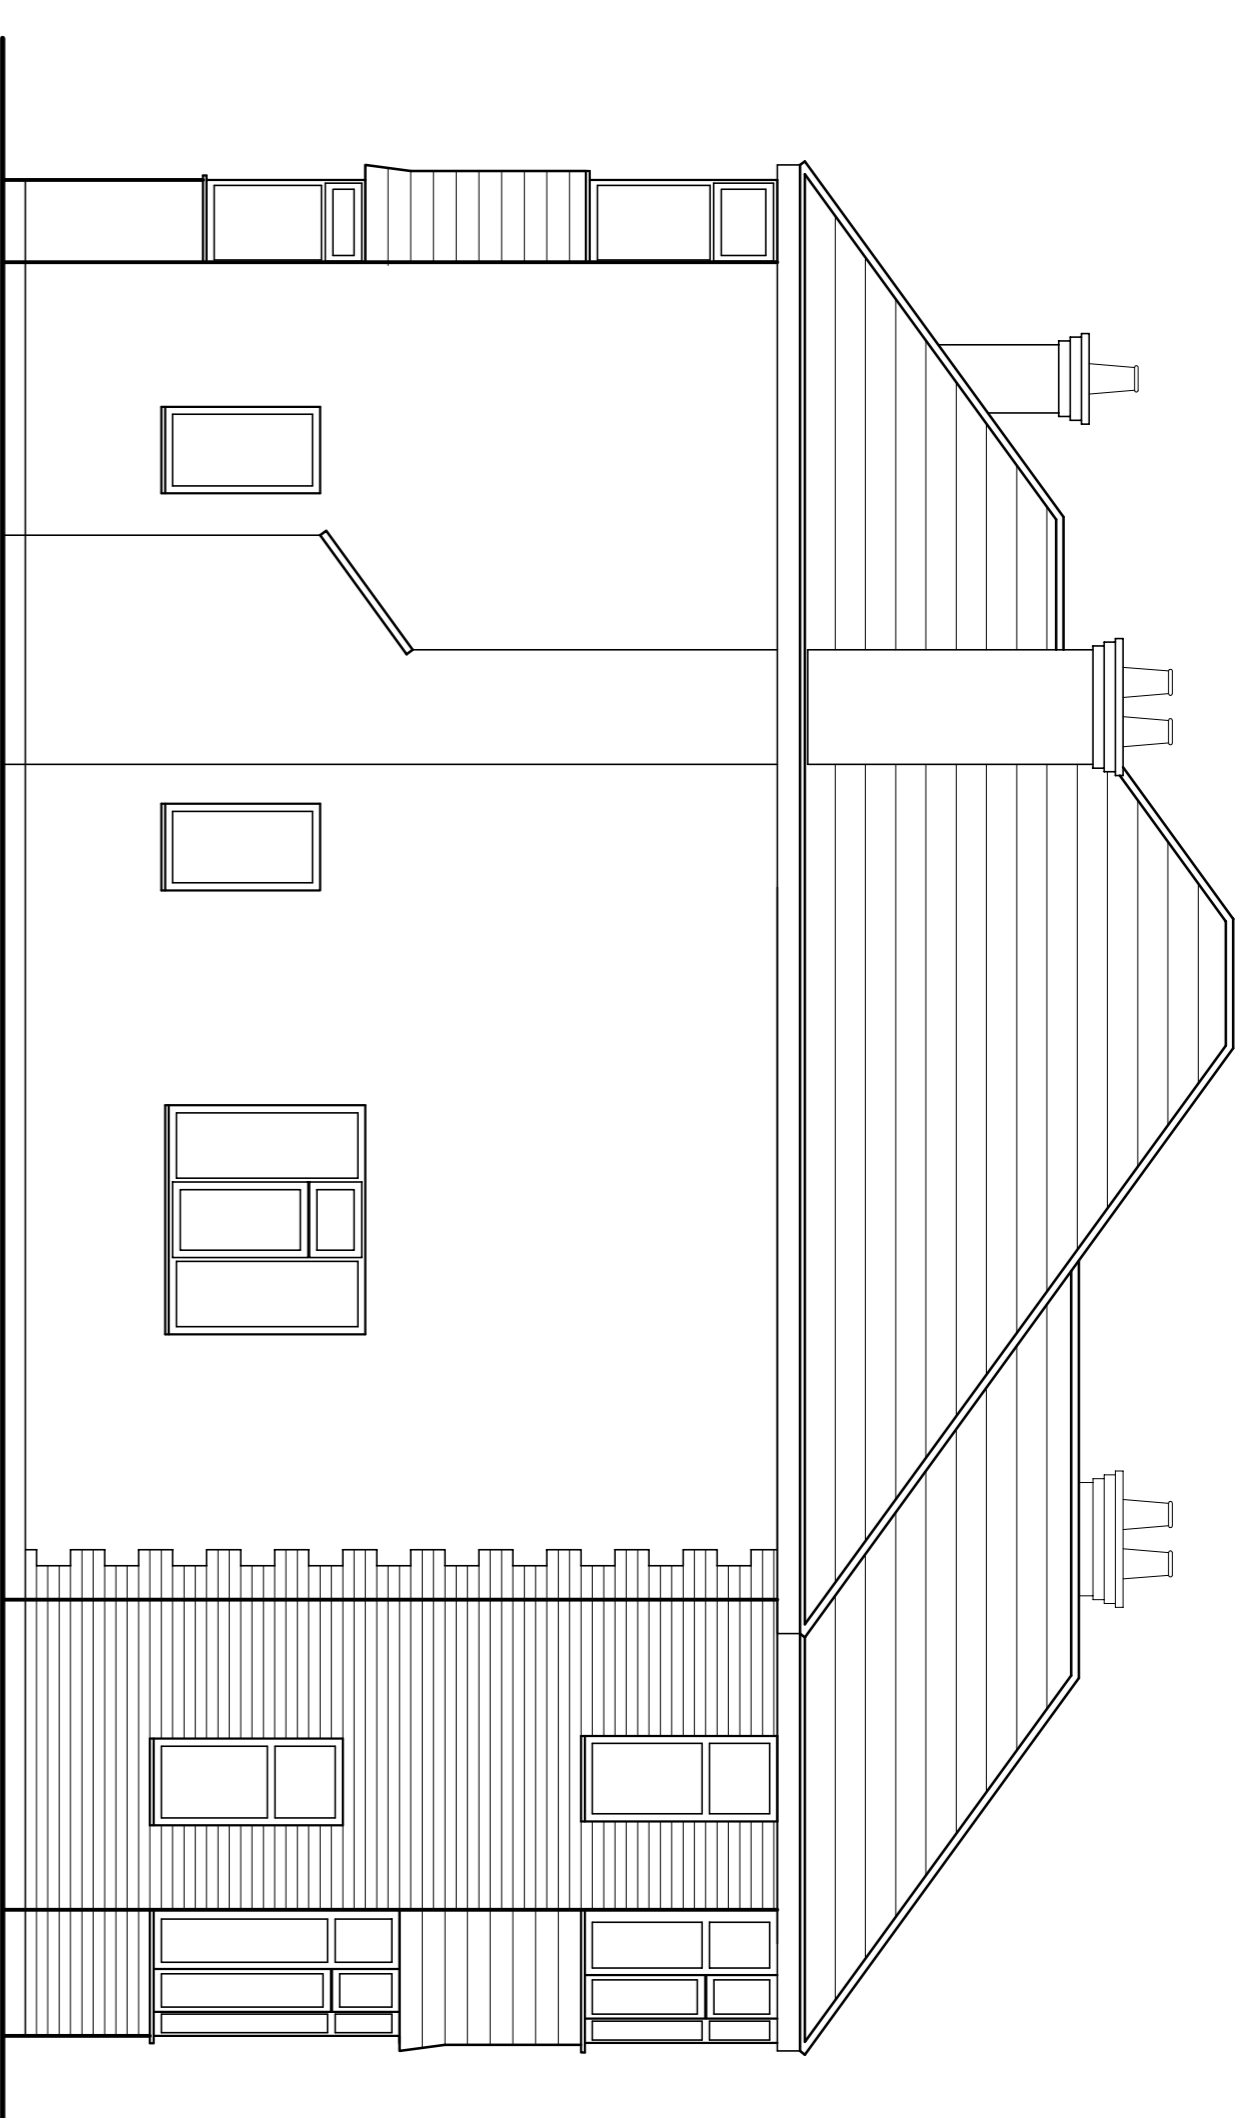


Existing
SIDE ELEVATION

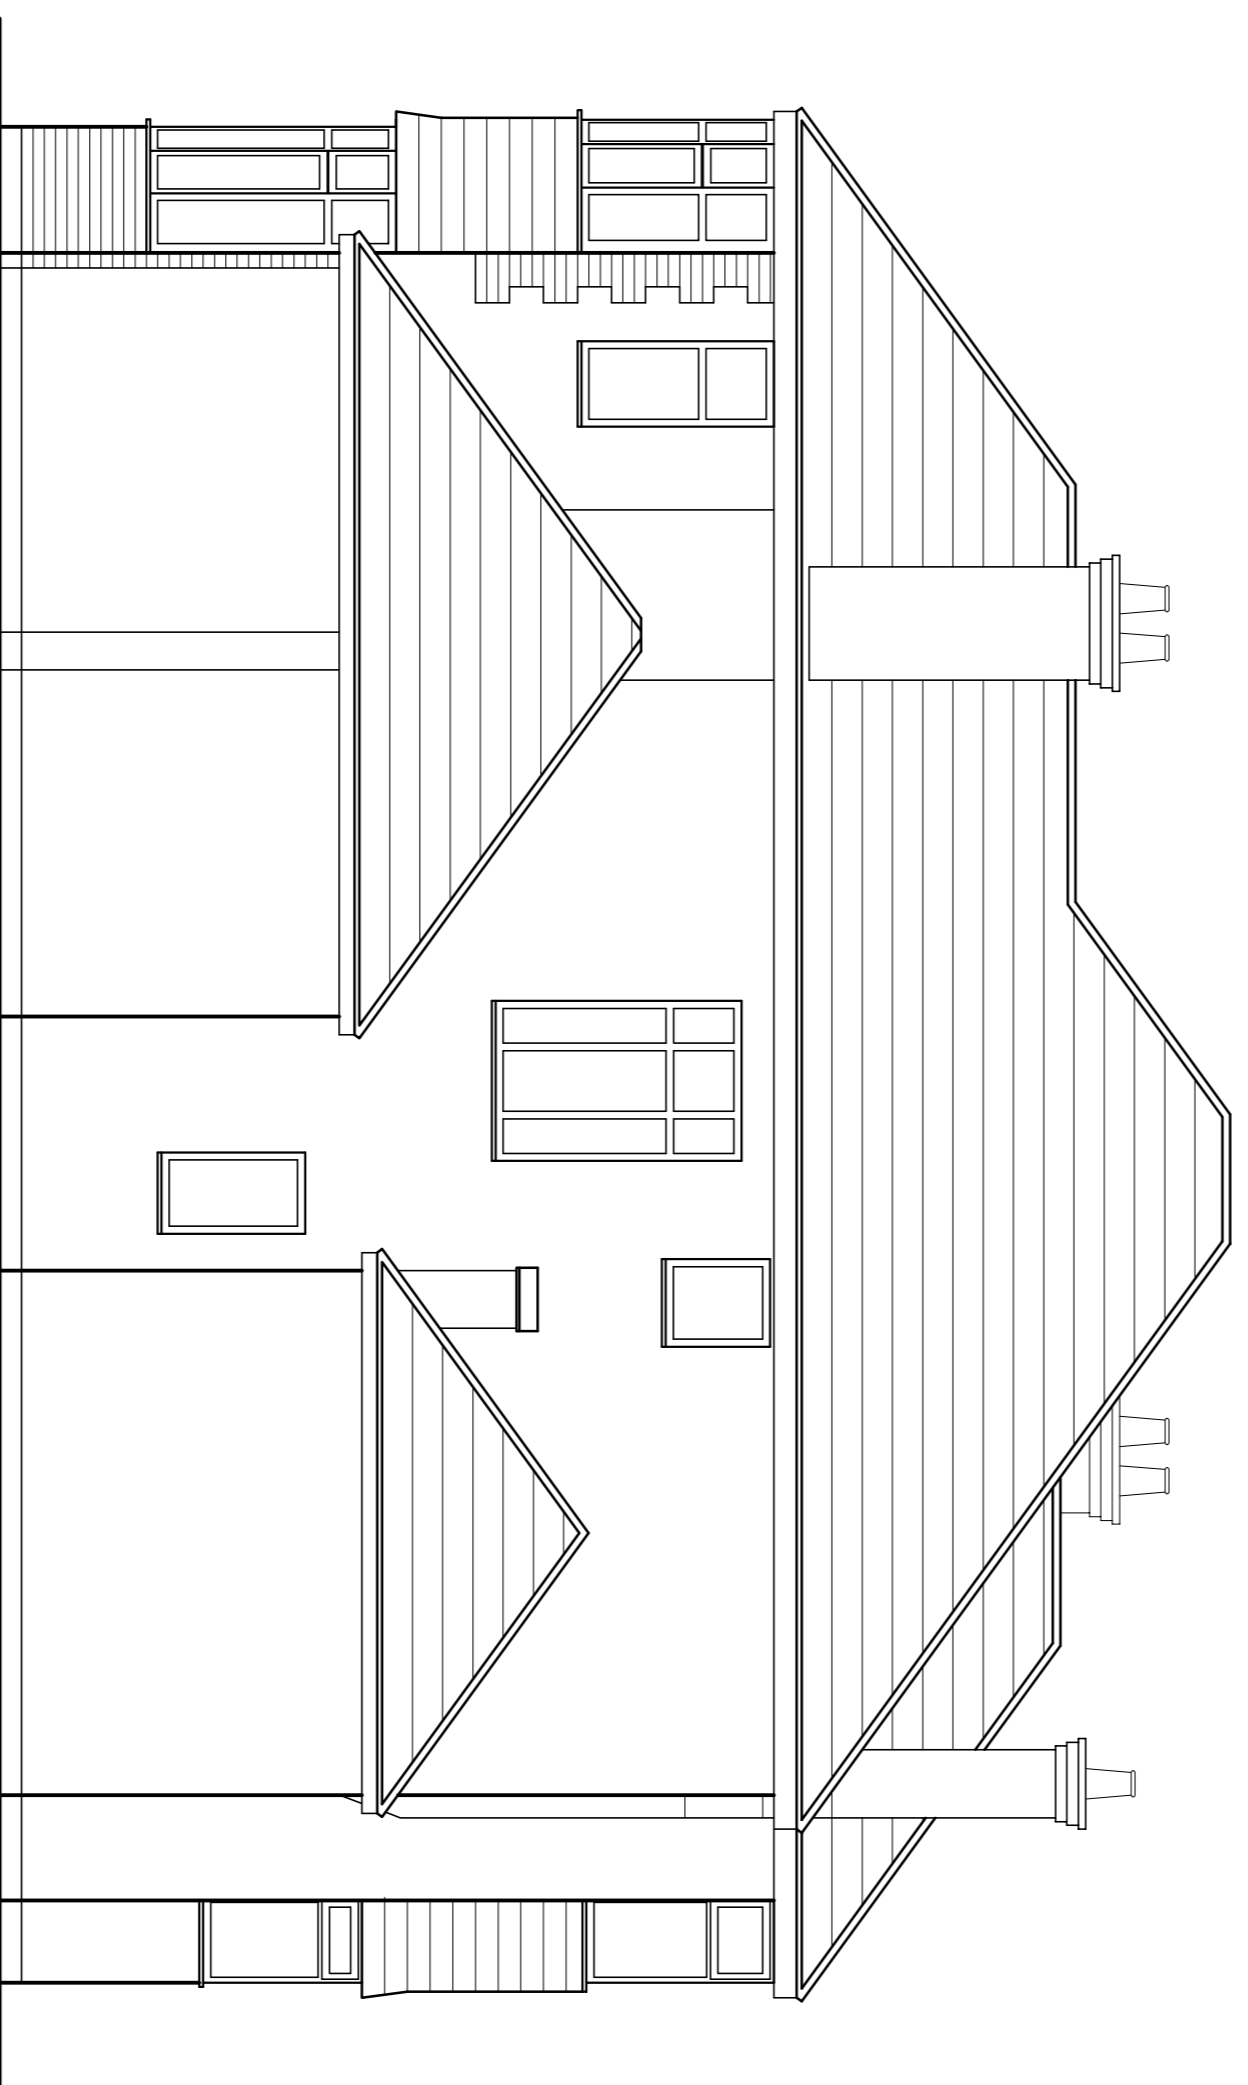

Existing
SIDE ELEVATION

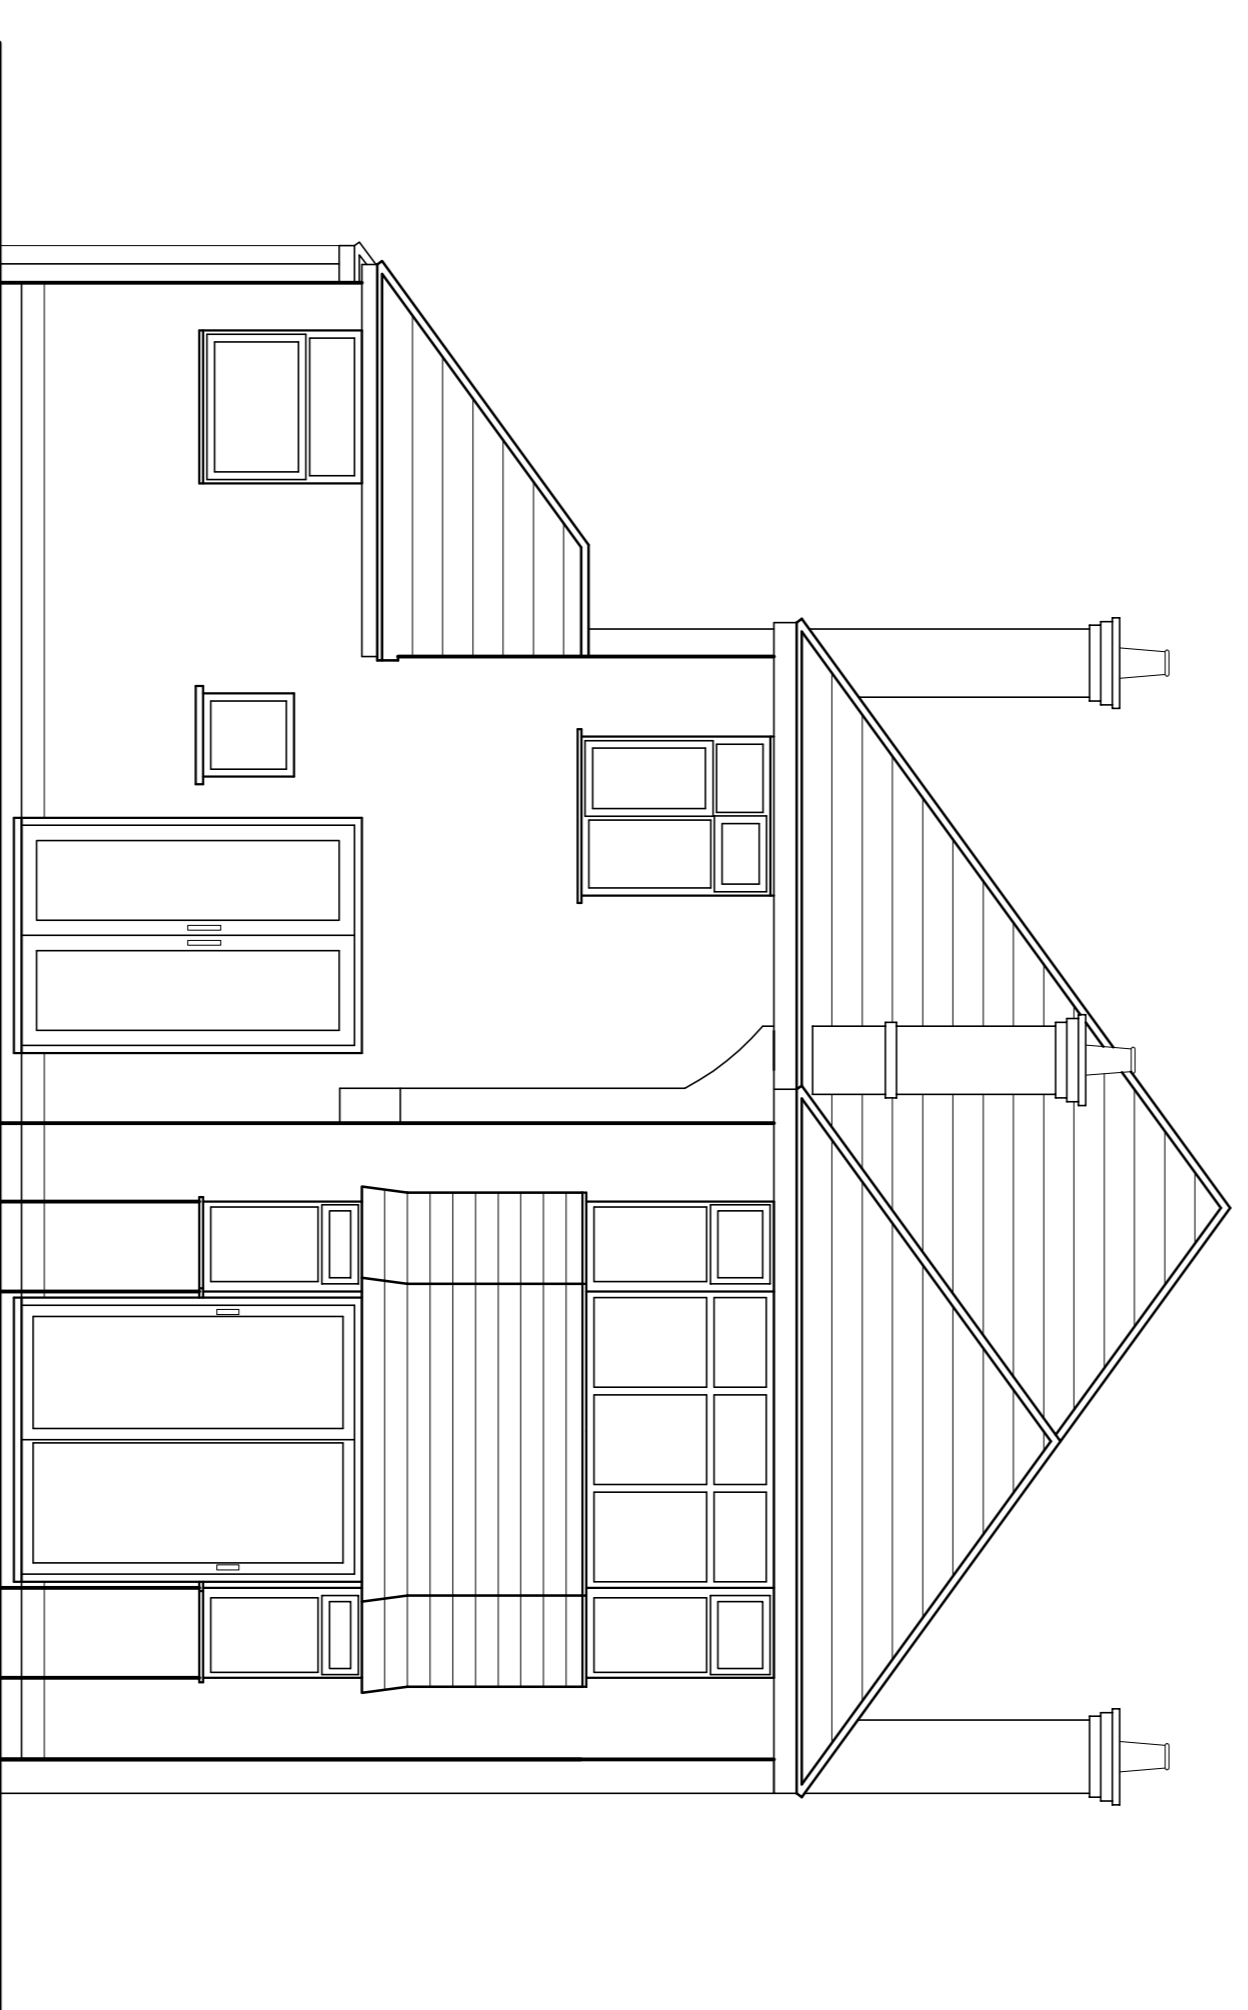

Existing
REAR ELEVATION

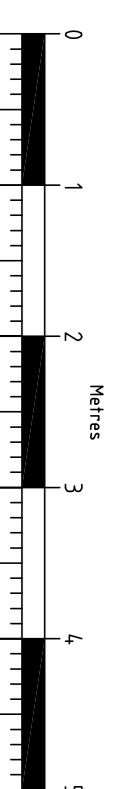

1	Date	
1	Amendments	
1	Rev	
<p>SPRINGWHEEL ASSOCIATES ARCHITECTURAL, CIVIL AND STRUCTURAL CONSULTANTS Highway Farm, Hoveley Road, Downside, Cabham, Surrey, KT11 3JZ Tel: 01832 866622 e-mail: info@springwheel.co.uk</p>		
<p>CLIENT MRS & MRS A. SYRADD</p>		
<p>PROJECT 33, HAYS WALK, CHEAM, SURREY, SM2 7NQ</p>		
<p>DRAWING TITLE EXISTING ELEVATIONS</p>		<p>Scale A1 @ 1:50</p>
<p>Author RUS</p>		<p>Date APRIL 2021</p>
<p>DRAWING No. 21037/02</p>		<p>REV. —</p>