




Proposed
FRONT ELEVATION

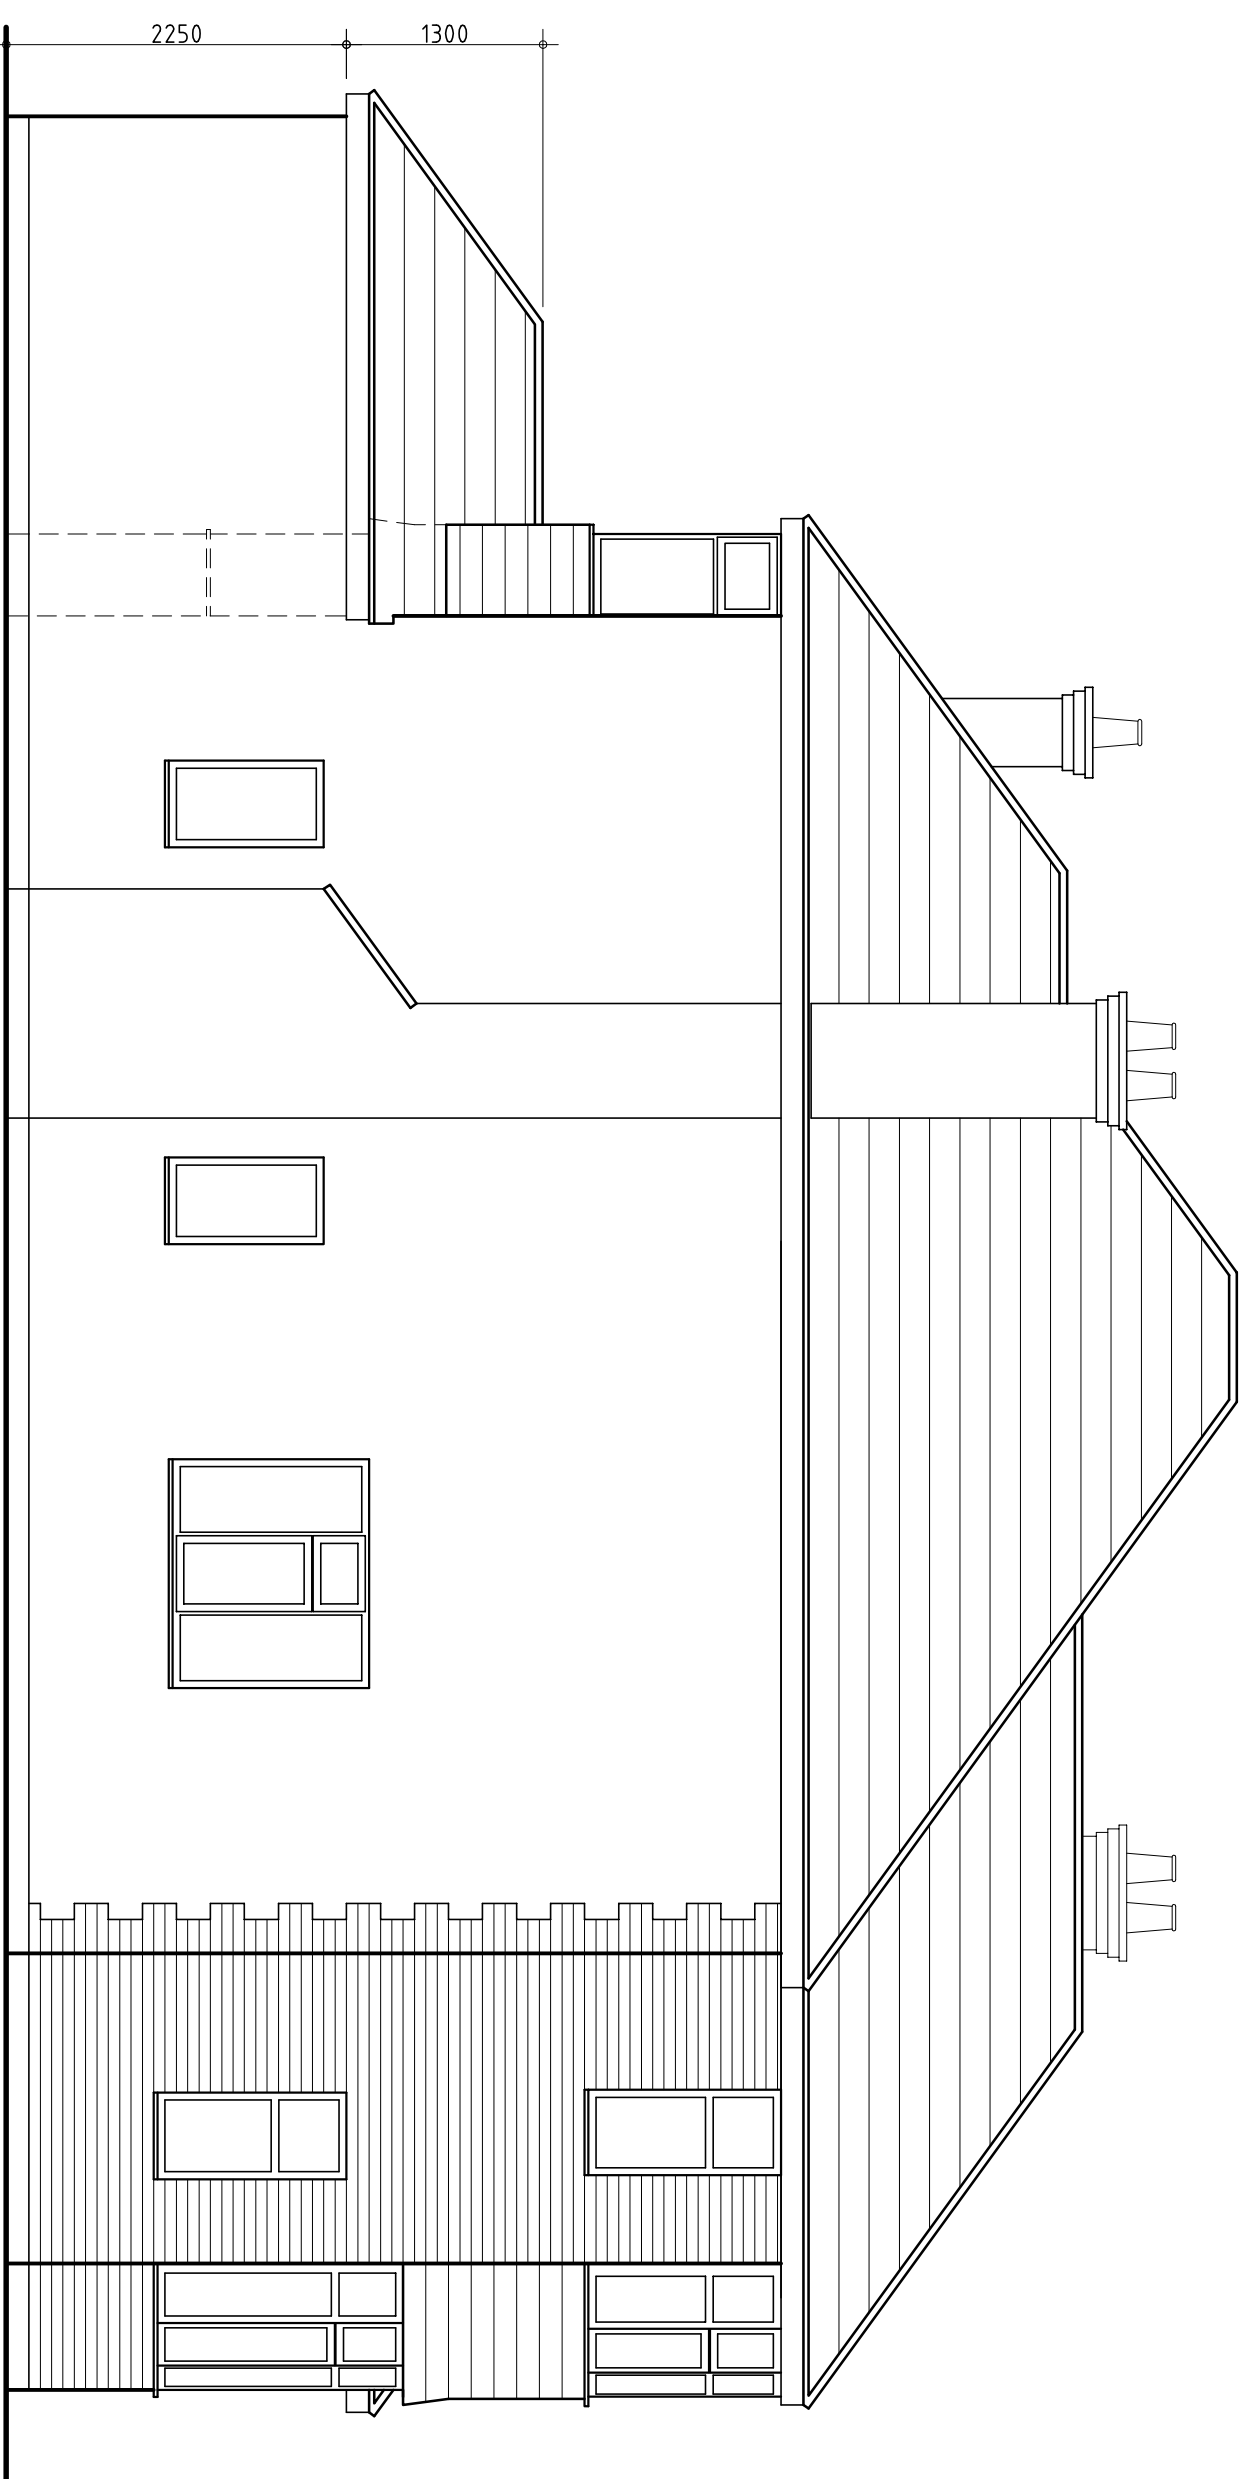


Proposed
SIDE ELEVATION

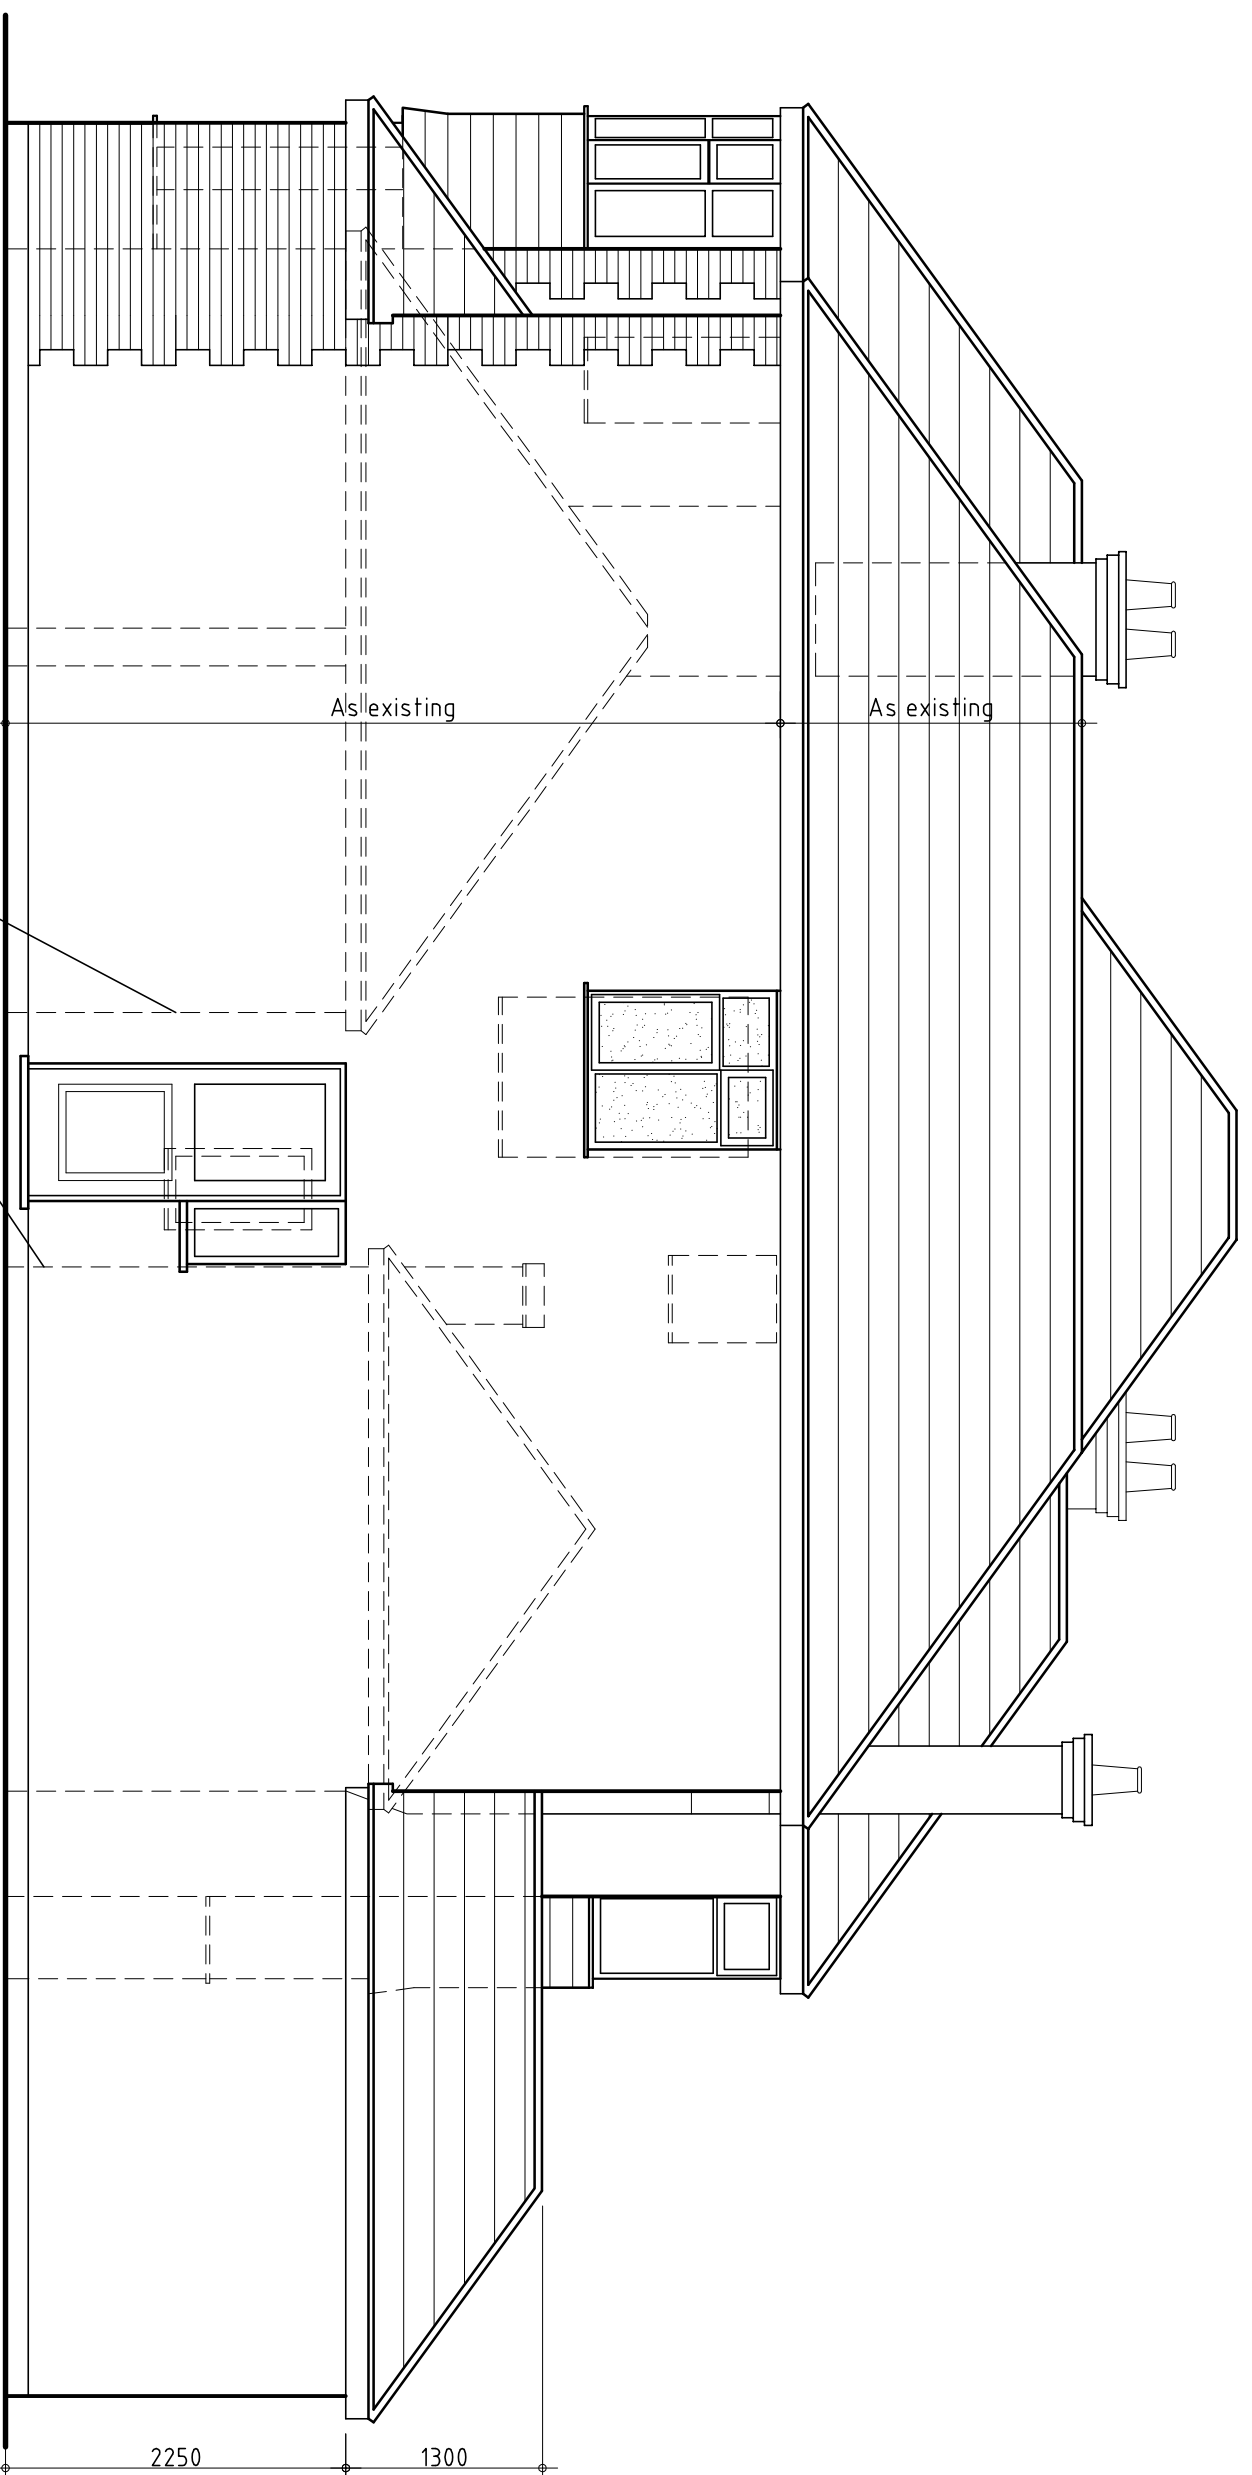

Proposed
SIDE ELEVATION

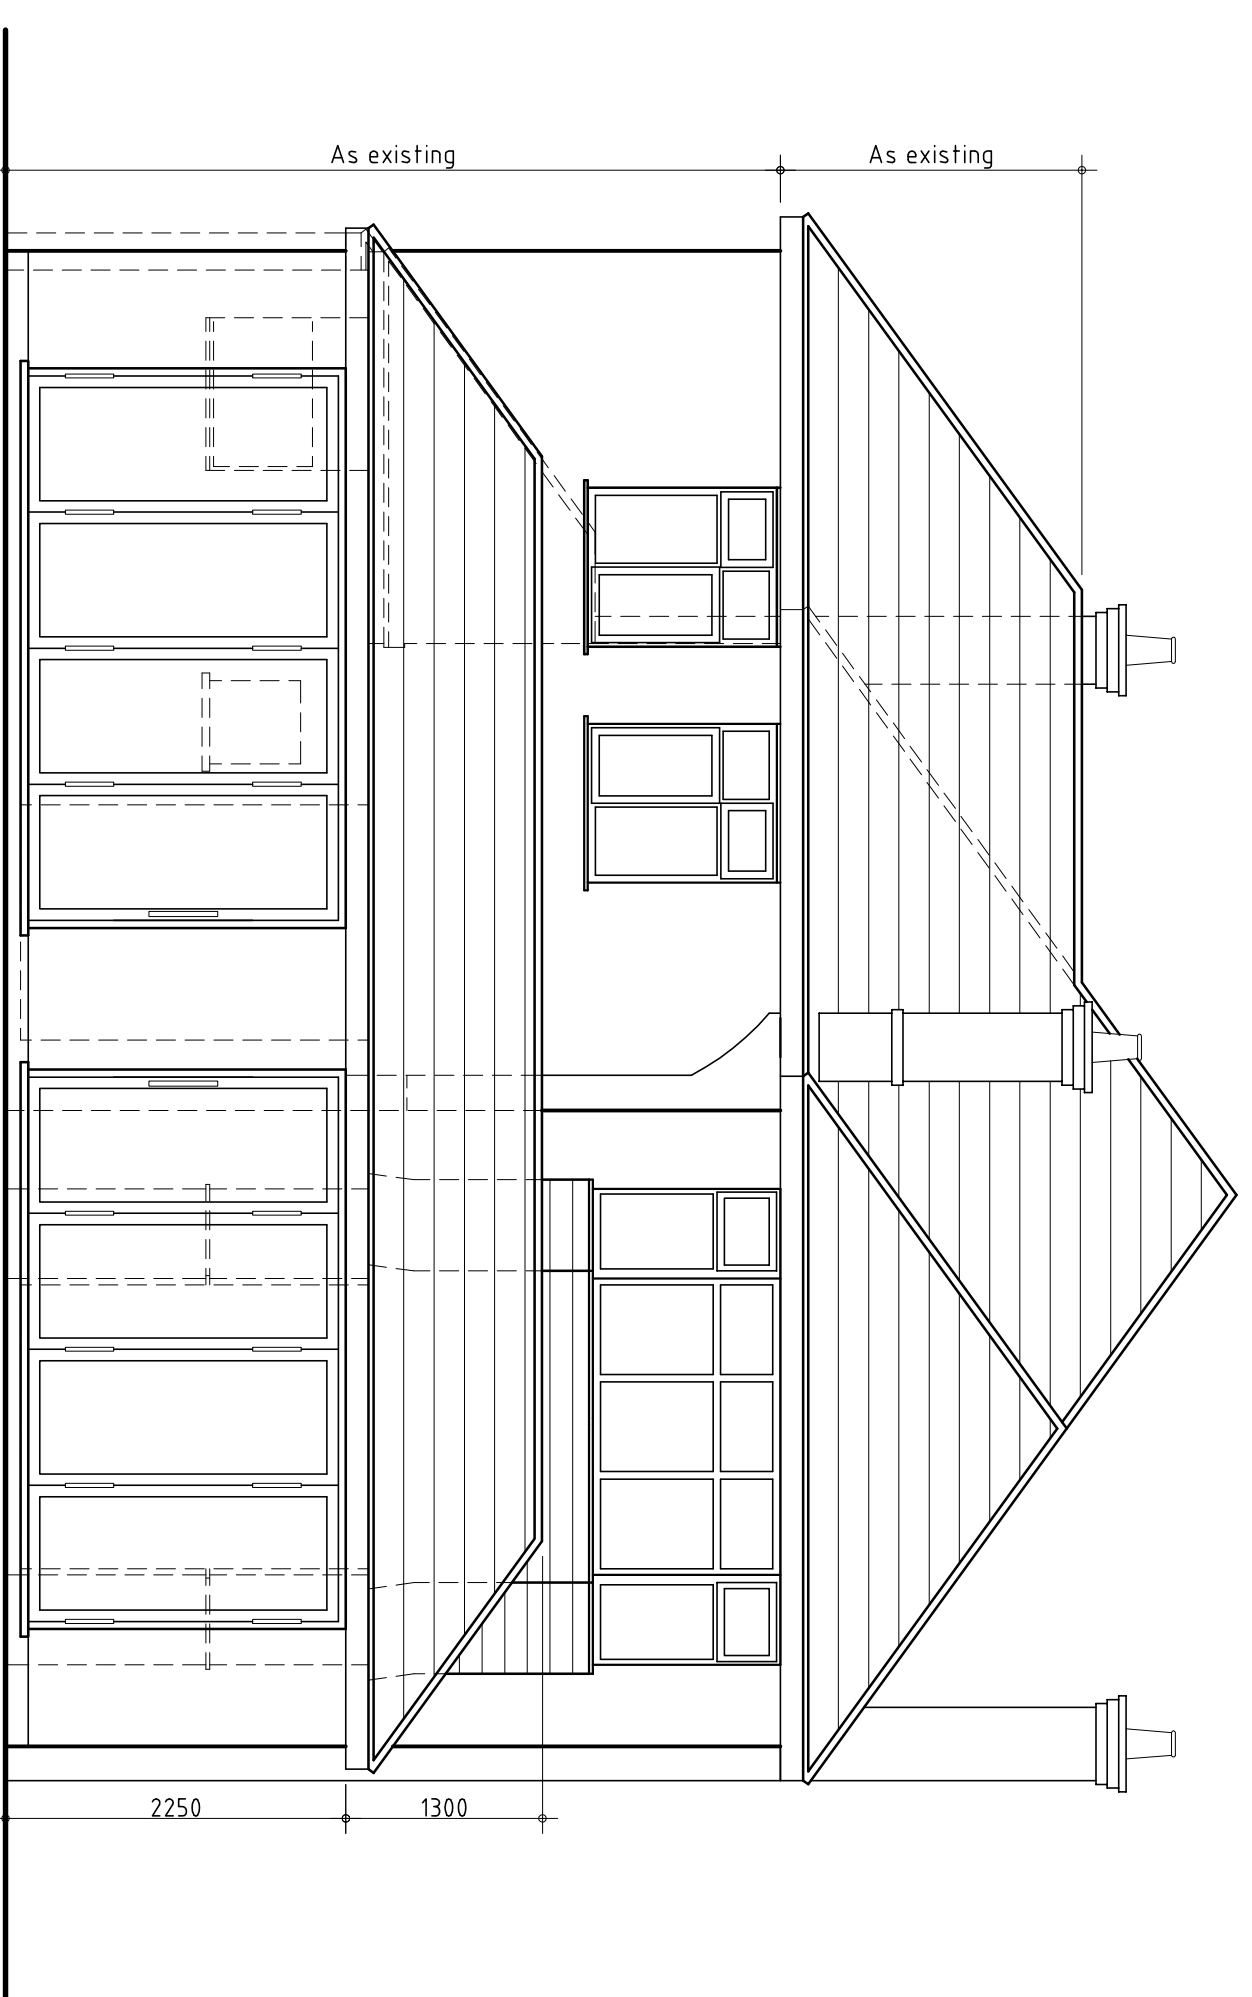

Proposed
REAR ELEVATION

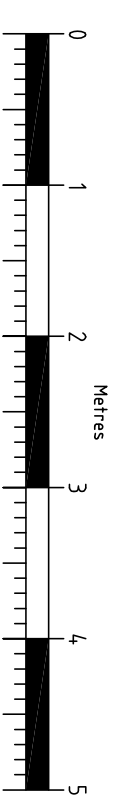

Rev	Amendments	Date
1		
1		

CLIENT MR & MRS A. SYRADD		ARCHITECTURAL, CIVIL AND STRUCTURAL CONSULTANTS Highway Farm, Hovey Road, Downside, Cobham, Surrey KT11 3JZ Tel: 01832 866622 e-mail: info@springwheel.co.uk
PROJECT 33, HAYS WALK, CHEAM, SURREY, SM2 7NQ		
DRAWING TITLE PROPOSED ELEVATIONS		Scale A1 @ 1:50
Author RUS		Date APRIL 2021
DRAWING No. 21037/04		REV. —