




REAR ELEVATION

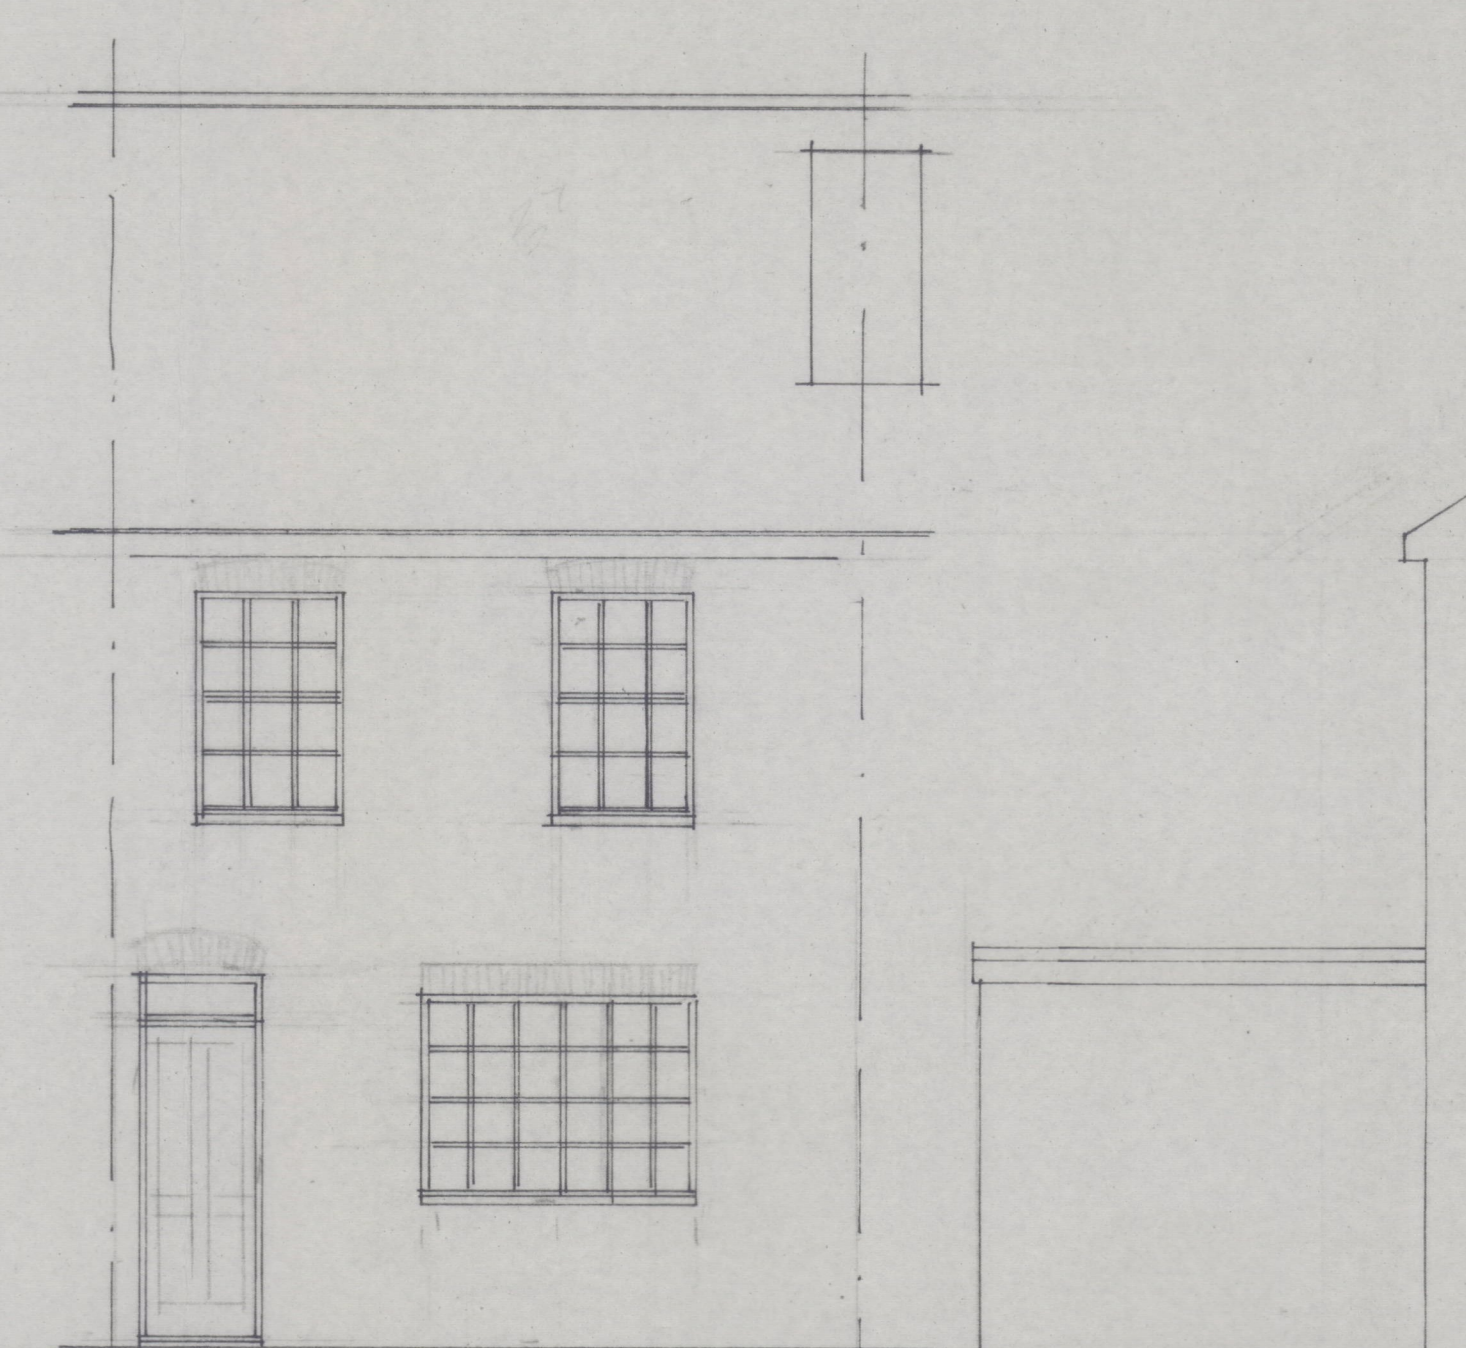


FRONT ELEVATION

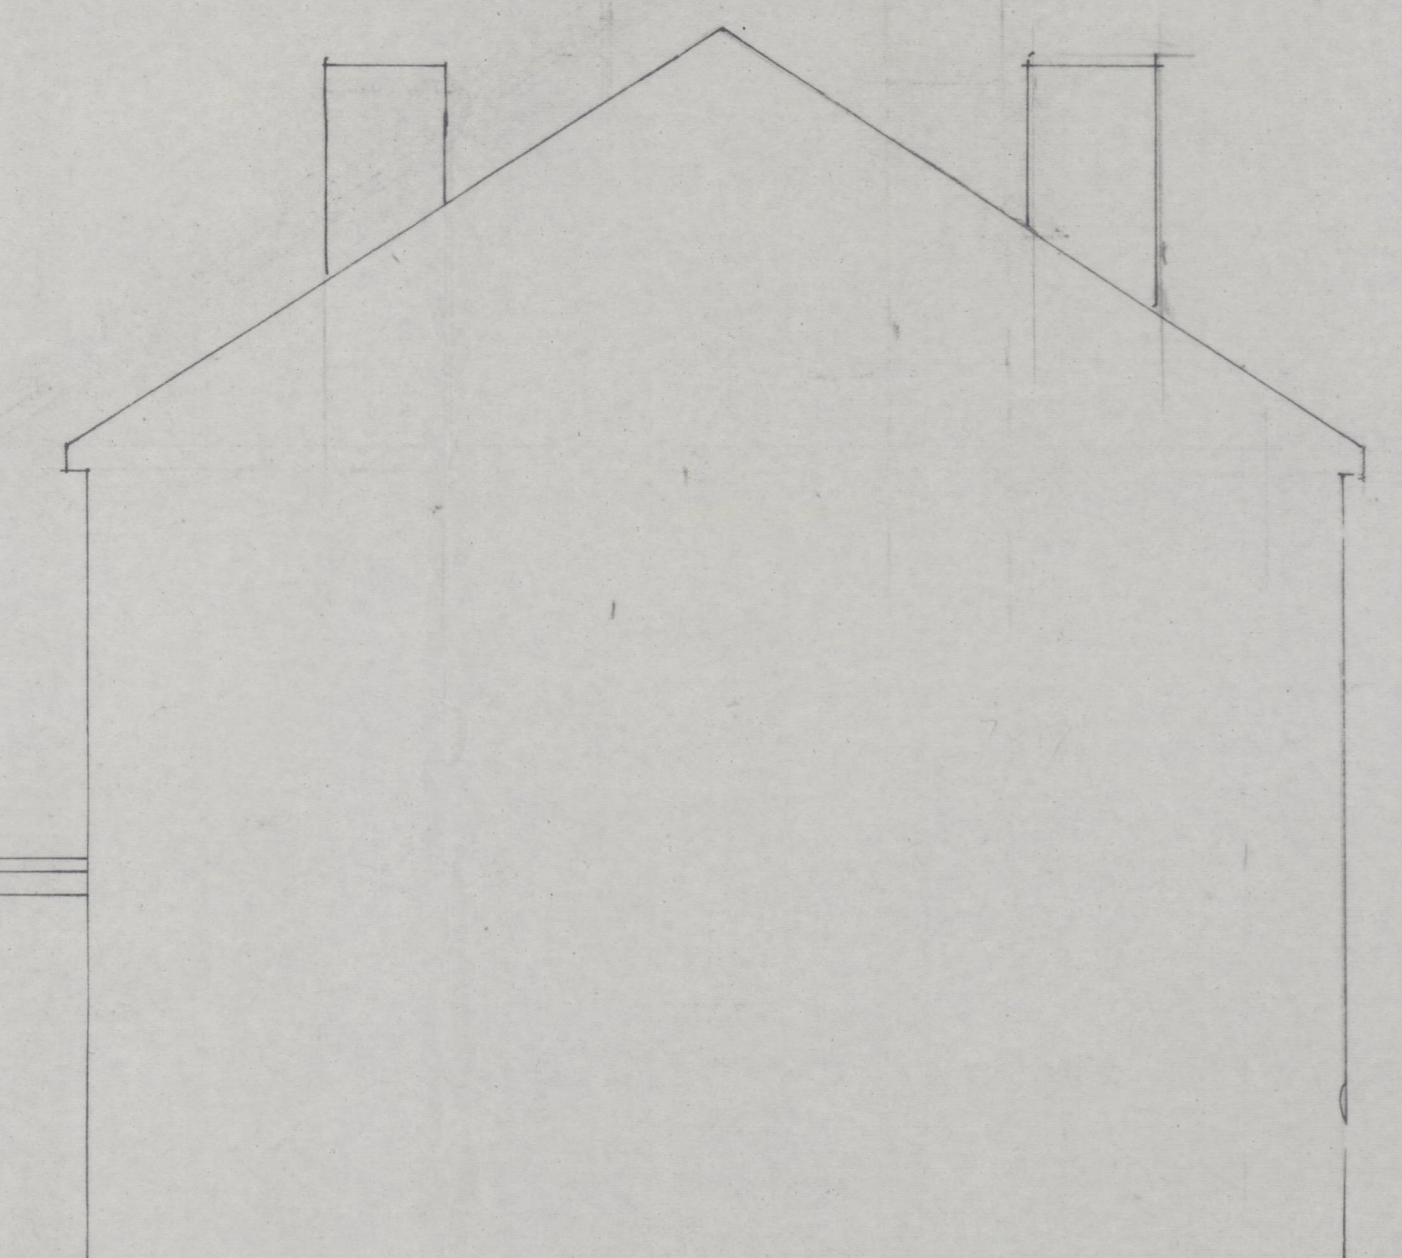


SIDE ELEVATION

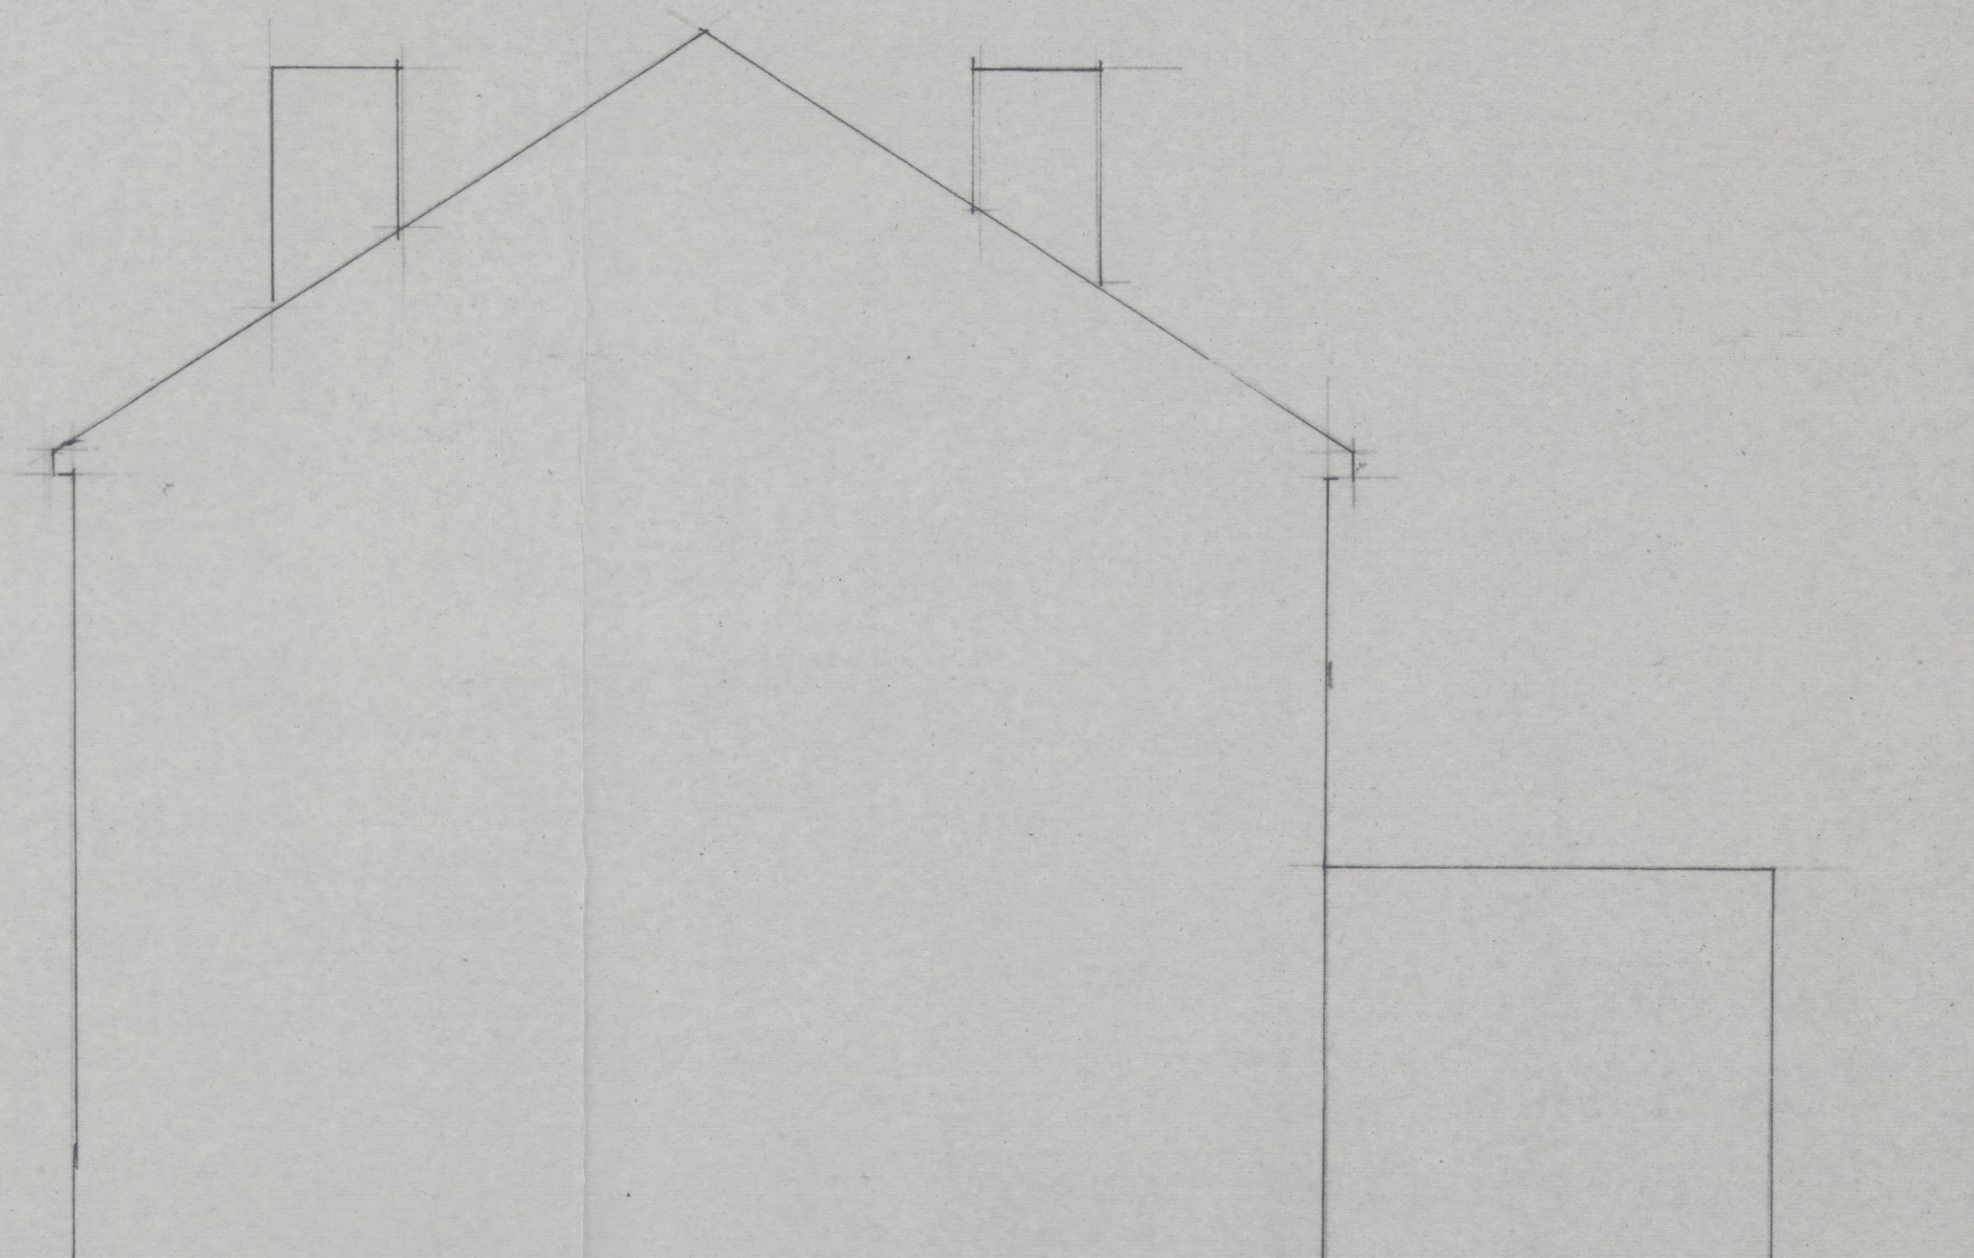

SIDE ELEVATION

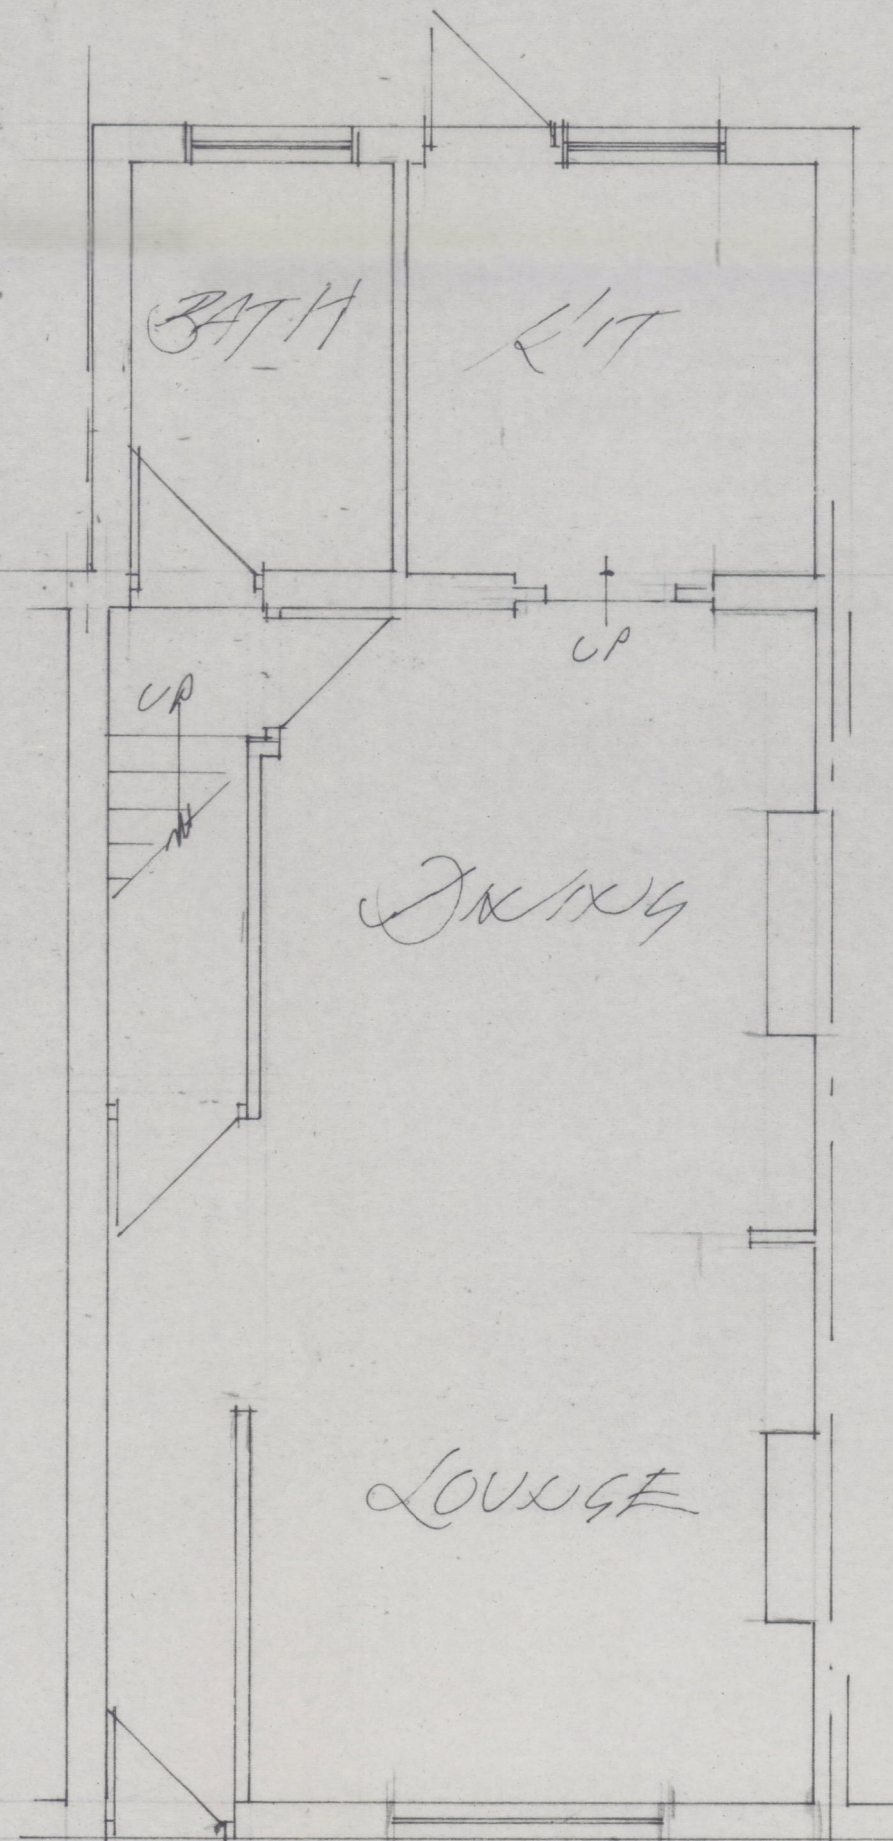

GROUND FLOOR PLAN

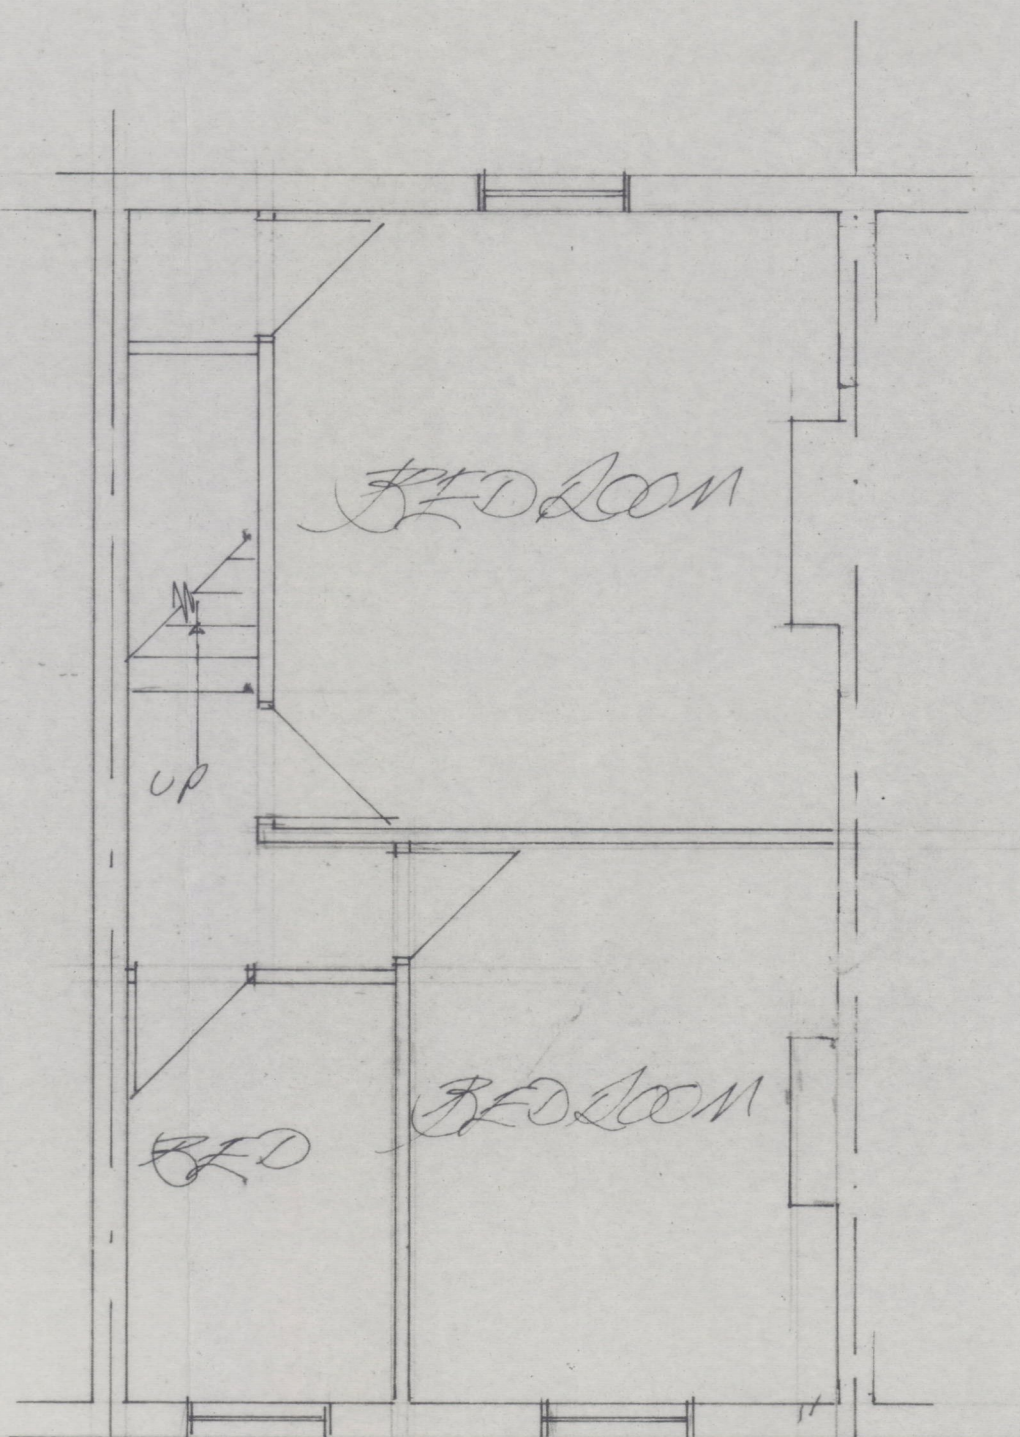

FIRST FLOOR PLAN

0 1.0 2.0 3.0 4.0 5.0 6.0 7.0 8.0 9.0 10.0

SCALE BAR 1:50

EXISTING PLANS AND ELEVATIONS  
AT 35 HOLTON HILL LONDON  
DATE 1:50 DRG NO 283200/125/1