

30


28 Thorndon Gardens

26

This elevation subject to a separate
Householder Planning Application
Ref : 20/O1628/FLH

This elevation subject to a separate
Householder Planning Application
Ref : 20/O1628/FLH

FRONT ELEVATION

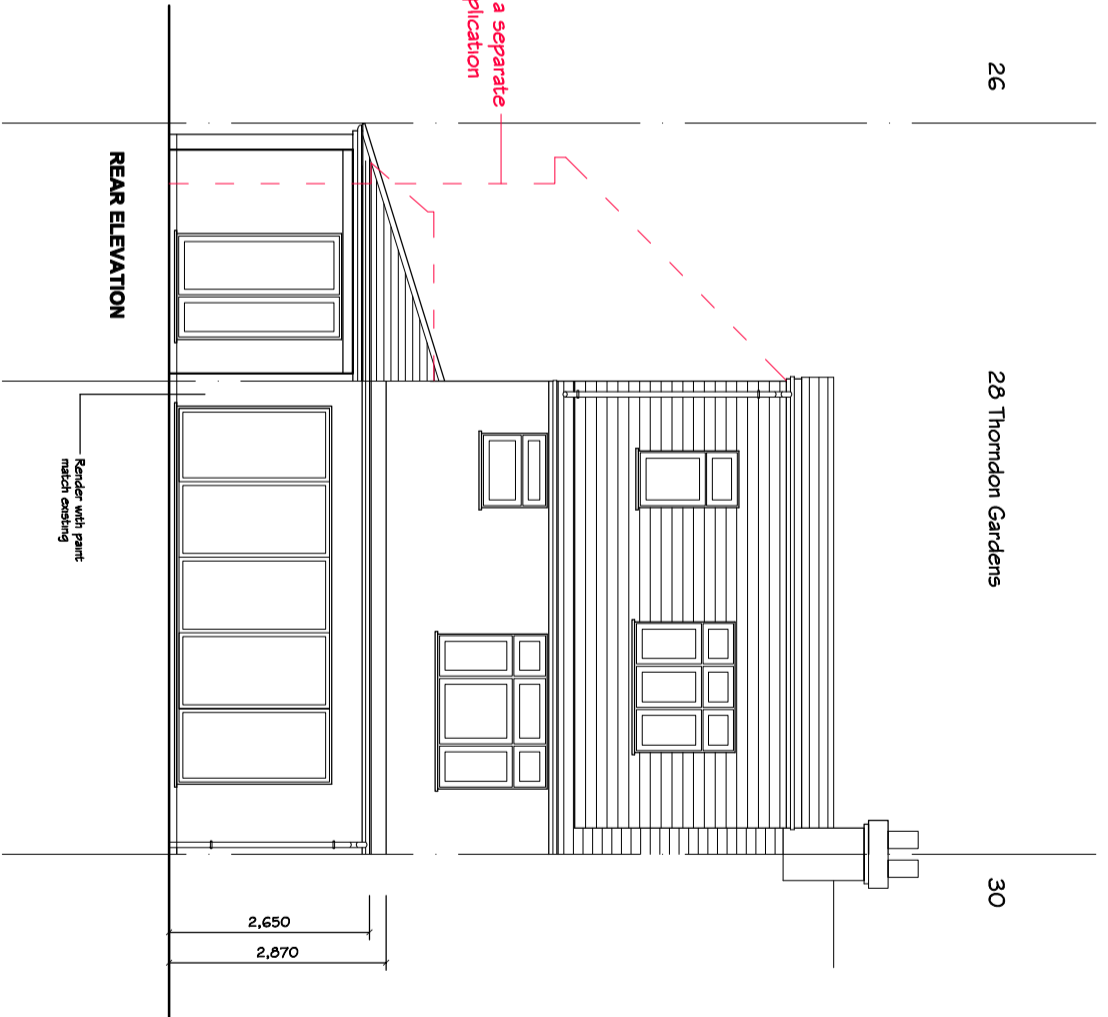

26

28 Thorndon Gardens


30

This elevation subject to a separate
Householder Planning Application
Ref : 20/O1628/FLH

Render with paint
match existing

REAR ELEVATION

2,650
2,870

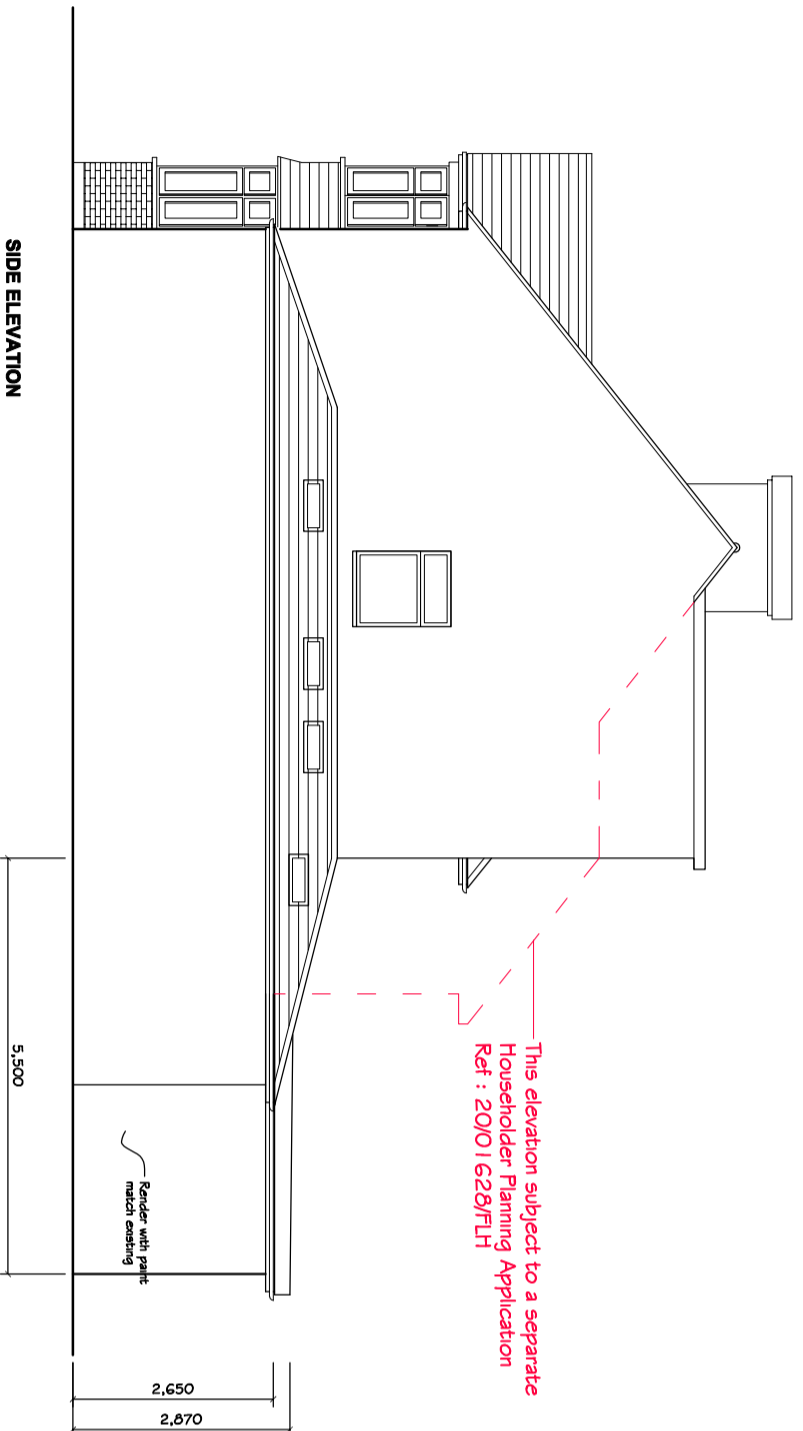


This elevation subject to a separate
Householder Planning Application
Ref : 20/O1628/FLH

Render with paint
match existing

2,650
2,870

5,500

SIDE ELEVATION

 

Rev. No.	Date	Rev. Description	App. Drawn

Design and Build 69

Project Title
28 Thorndon Gardens
Epsom

Drawing Title
Proposed Elevation

Project Code

File Name

Scale
1/100

Designed By
Han Bang

Drawn By
Han Bang

Date
05/04/2021

Sheet No.
P - 3