

30

28 Thorndon Gardens

26


30

28 Thorndon Gardens


26

This elevation subject to a separate
Householder Planning Application
Ref : 20/01628/FLH

This elevation subject to a separate
Householder Planning Application
Ref : 20/01628/FLH

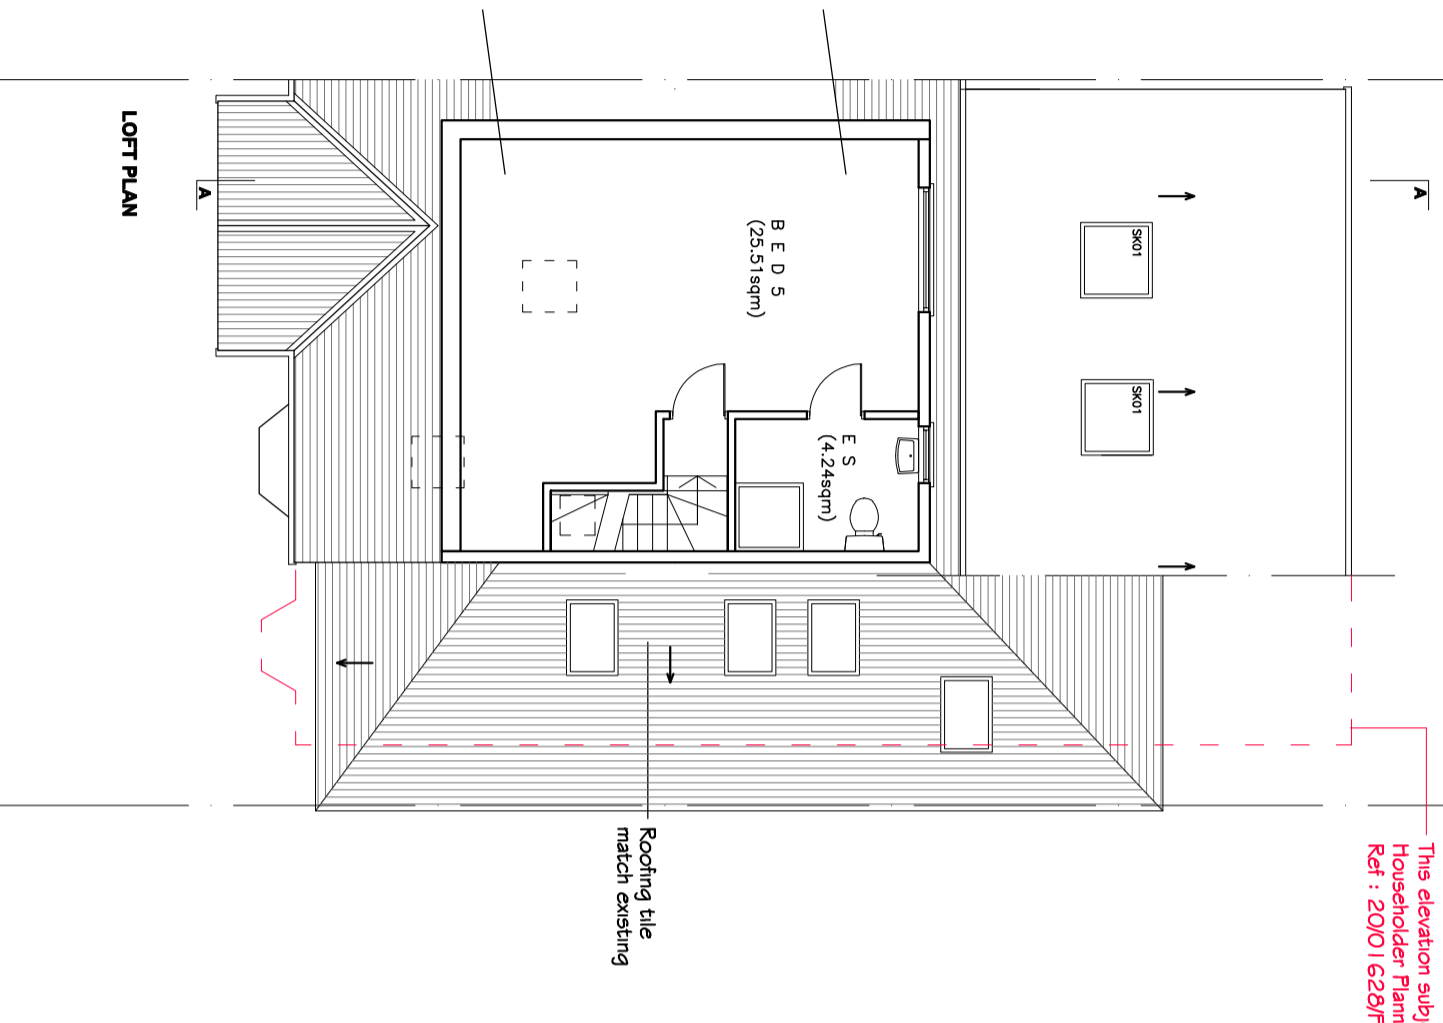

LOFT PLAN

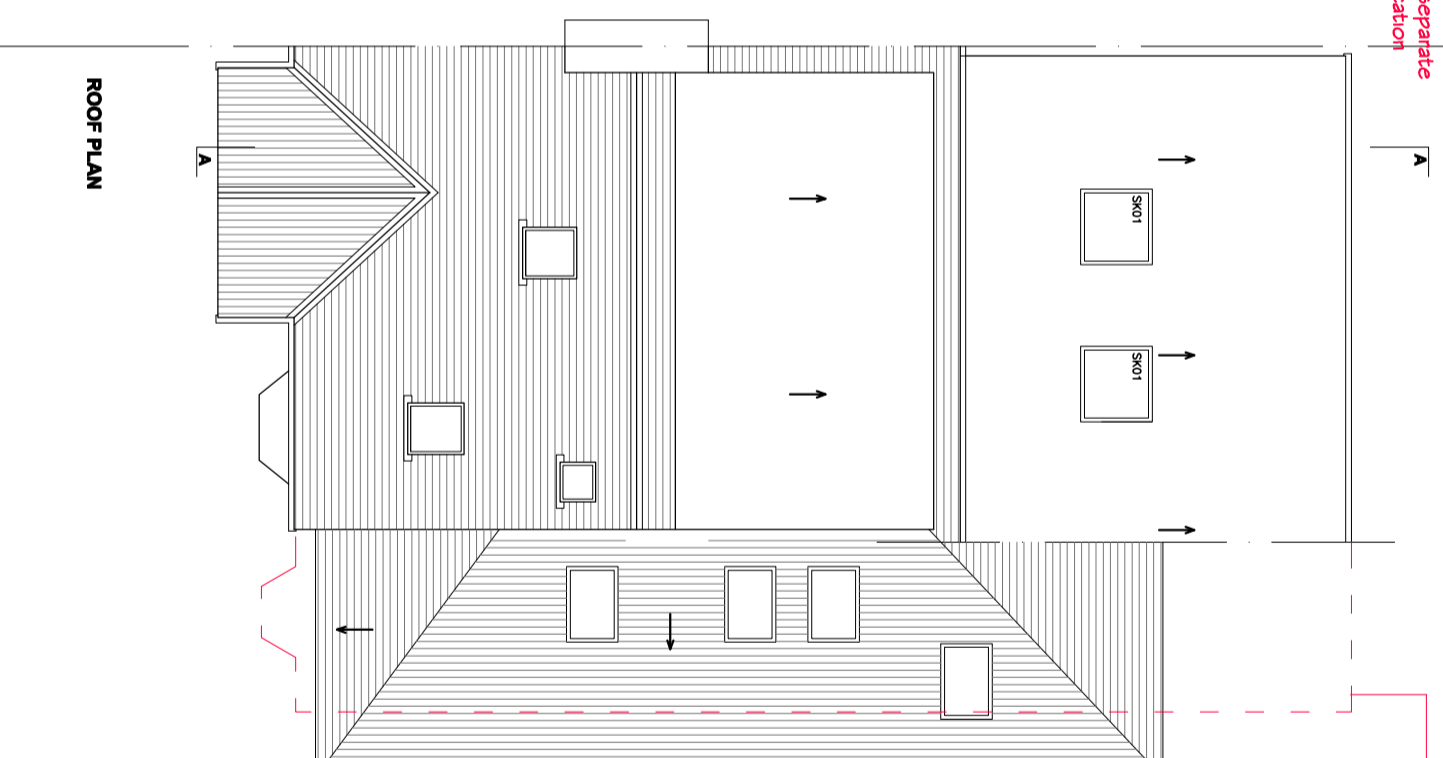

ROOF PLAN



Rev. No.	Date	Rev. Description	App. Drawn

Project Title		File Name	
Design and Build 69			
28 Thorndon Gardens			
Epsom			
Drawing Title			
Proposed Floor Plan-2			
Project Code		Scale	
		1/100	
Approved By			
Designed By Han Bang		Sheet No.	
Drawn By Han Bang		Drawing No.	
Date 05/04/2021		P - 2	