

30

28 Thorndon Gardens



26


30

28 Thorndon Gardens


26

KEY:

-  New build
-  Retain existing

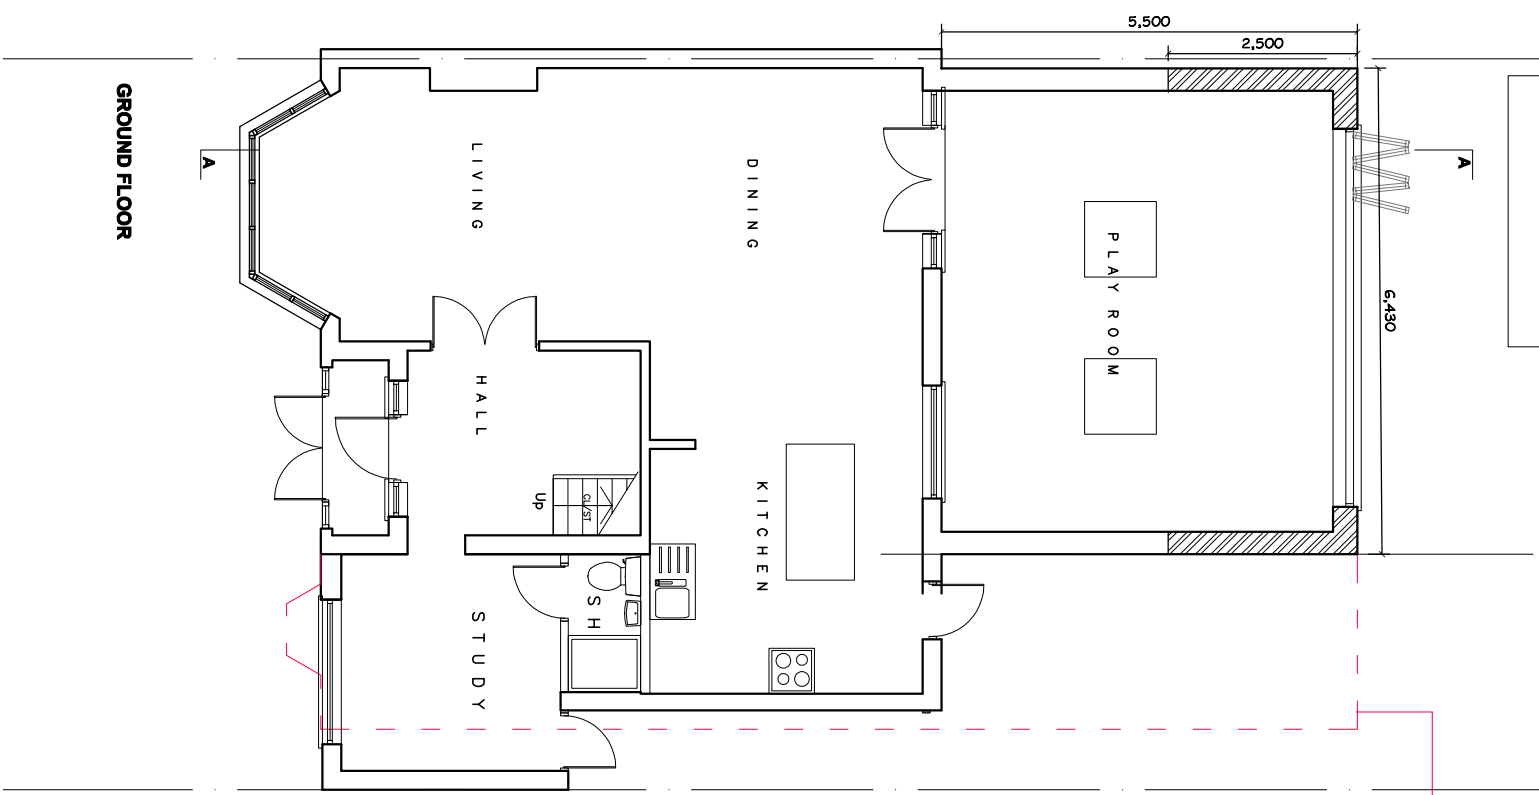


This elevation subject to a separate
Householder Planning Application
Ref : 20/01 628/FLH

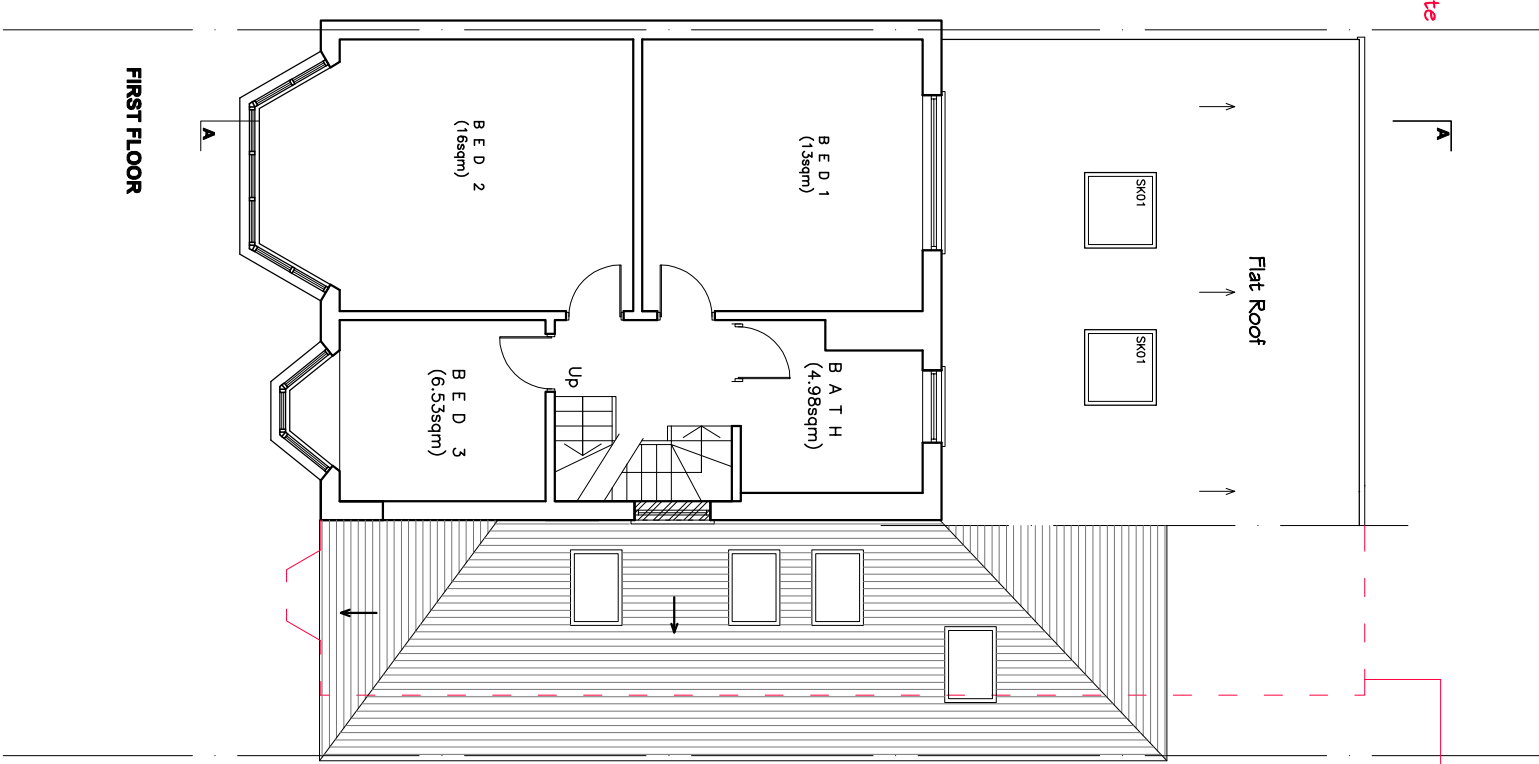

This elevation subject to a separate
Householder Planning Application
Ref : 20/01 628/FLH

GROUND FLOOR

FIRST FLOOR

 

Rev. No.	Date	Rev. Description	App. Drawn

Project Title		Scale	
28 Thorndon Gardens		1/100	
Epsom		Sheet No.	
Proposed Floor Plan-1 (revised)		Drawing No.	
Project Code		File Name	
Approved By		Date	
Designed By: Han Bang		05/04/2021	
Drawn By: Han Bang		P - 1	