



Notes:


1. Contractor/sub-contractors to verify all dimensions on site before commencing work. Skribbld is to be notified of any discrepancies in dimensions and setting out of work prior to starting on site.
2. Copyright of design shown is retained by this office. All rights reserved. This drawing must not be reproduced without prior permission.
3. Do not scale from the drawings.
4. All dimensions are in millimeters unless noted otherwise. All dimensions to be verified on site & approved by the engineer/contractor.
5. This drawing should be read in conjunction with other relevant architectural, structural, mechanical and electrical drawings and all relevant sections of the specifications.

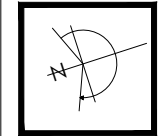

FRONT ELEVATION

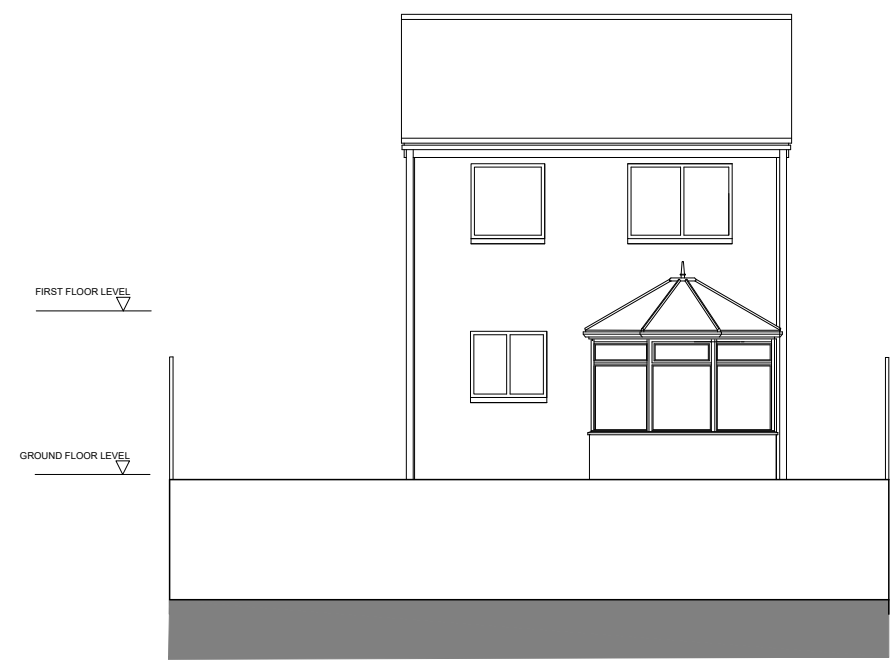

REAR ELEVATION

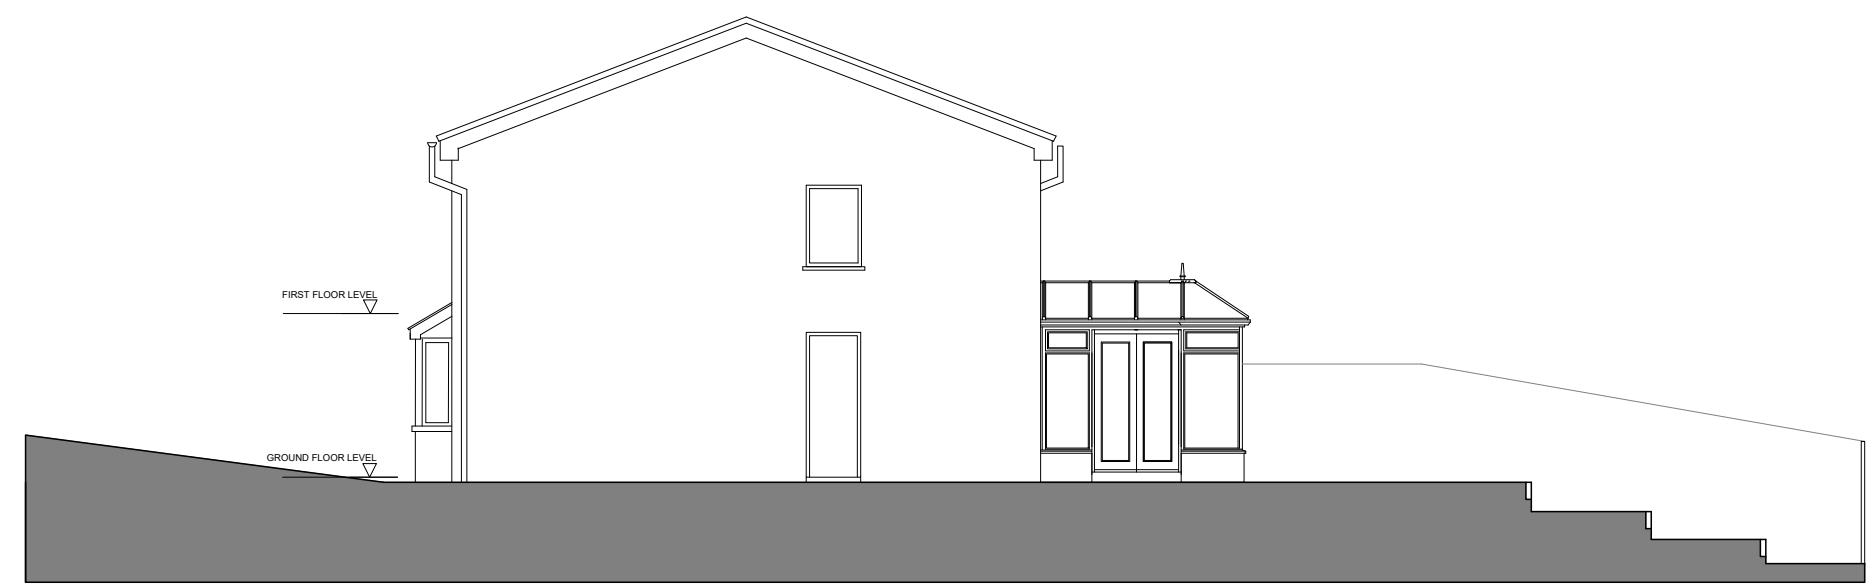

SIDE ELEVATION

REV:	DESCRIPTION:	BY:	DATE:
STATUS: BUILDING REGS			

**SKRIBBLD**  
 Manchester, UK  
 +44 77260 22288  
 www.skribbld.com  
 info@skribbld.com

CLIENT: Ethan Ticehurst  
 9 Catchdale Close  
 Blackley  
 Manchester

TITLE: Existing Elevations

SCALE AT A1:	DATE:	DRAWN:	CHECKED:
1:50@A1	01.12.20	SM	HS
PROJECT NO:	DRAWING NO:	REVISION:	
2006	E-EL-001	-	