






FRONT ELEVATION

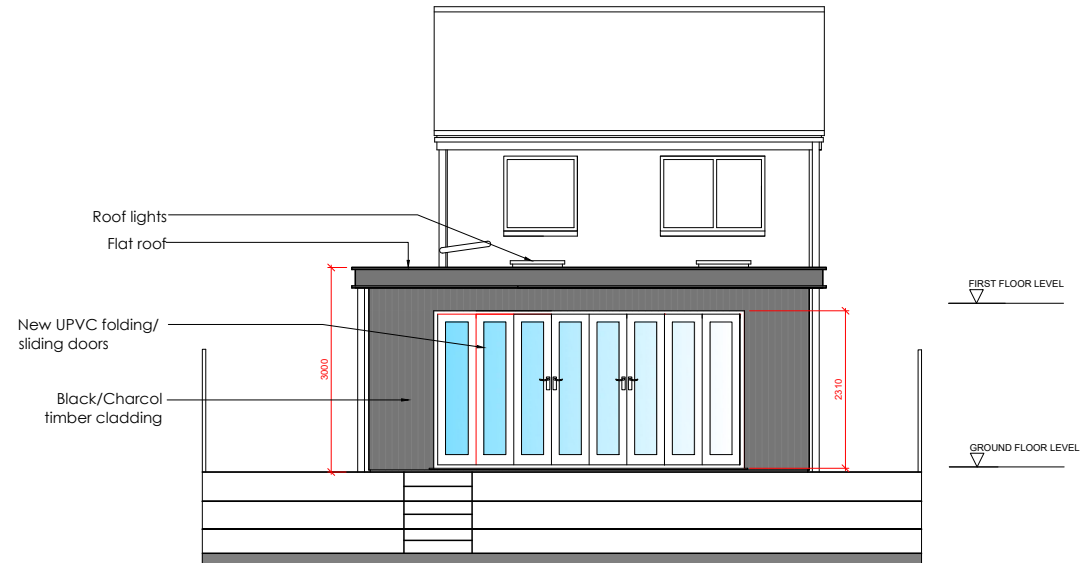

REAR ELEVATION

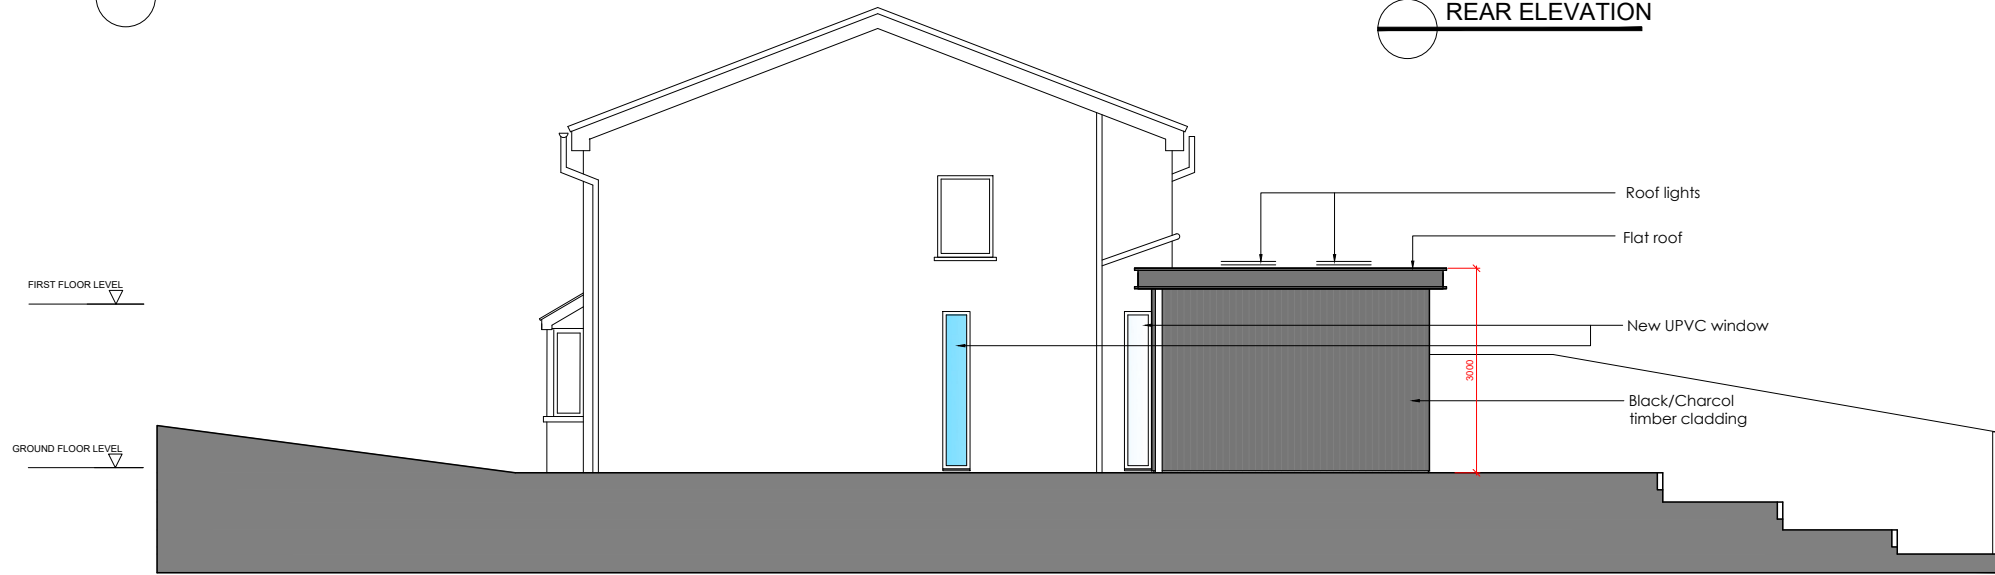

SIDE ELEVATION (From Drive)

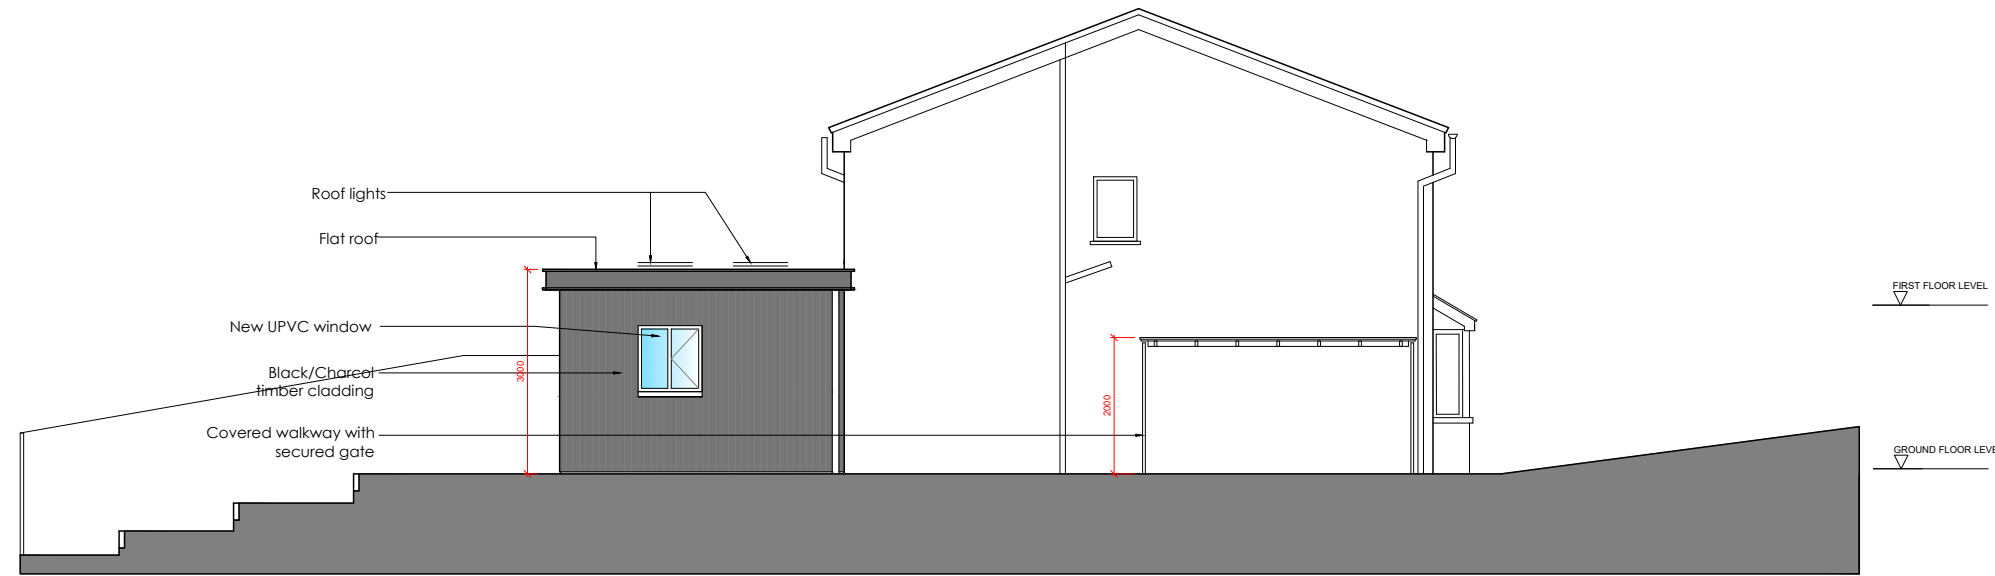

SIDE ELEVATION (From Alley)

Notes:

1. Contractor/sub-contractors to verify all dimensions on site before commencing work. Skribbld is to be notified of any discrepancies in dimensions and setting out of work prior to starting on site.
2. Copyright of design shown is retained by this office. All rights reserved. This drawing must not be reproduced without prior permission.
3. Do not scale from the drawings.
4. All dimensions are in millimeters unless noted otherwise. All dimensions to be verified on site & approved by the engineer/contractor.
5. This drawing should be read in conjunction with other relevant architectural, structural, mechanical and electrical drawings and all relevant sections of the specifications.

REV:	DESCRIPTION:	BY:	DATE:
STATUS: BUILDING REGS			

SKRIBBLD
 Manchester, UK
 +44 77260 22288
 www.skribbld.com
 info@skribbld.com

CLIENT: **Ethan Ticehurst**
 9 Catchdale Close
 Blackley
 Manchester

TITLE: **Proposed Elevations**

SCALE AT A1:	DATE:	DRAWN:	CHECKED:
1:50@A1	01.12.20	SM	HS
PROJECT NO:	DRAWING NO:	REVISION:	
2006	BR-EL-001	00	