




Proposed Lower Ground Floor Plan No. 33

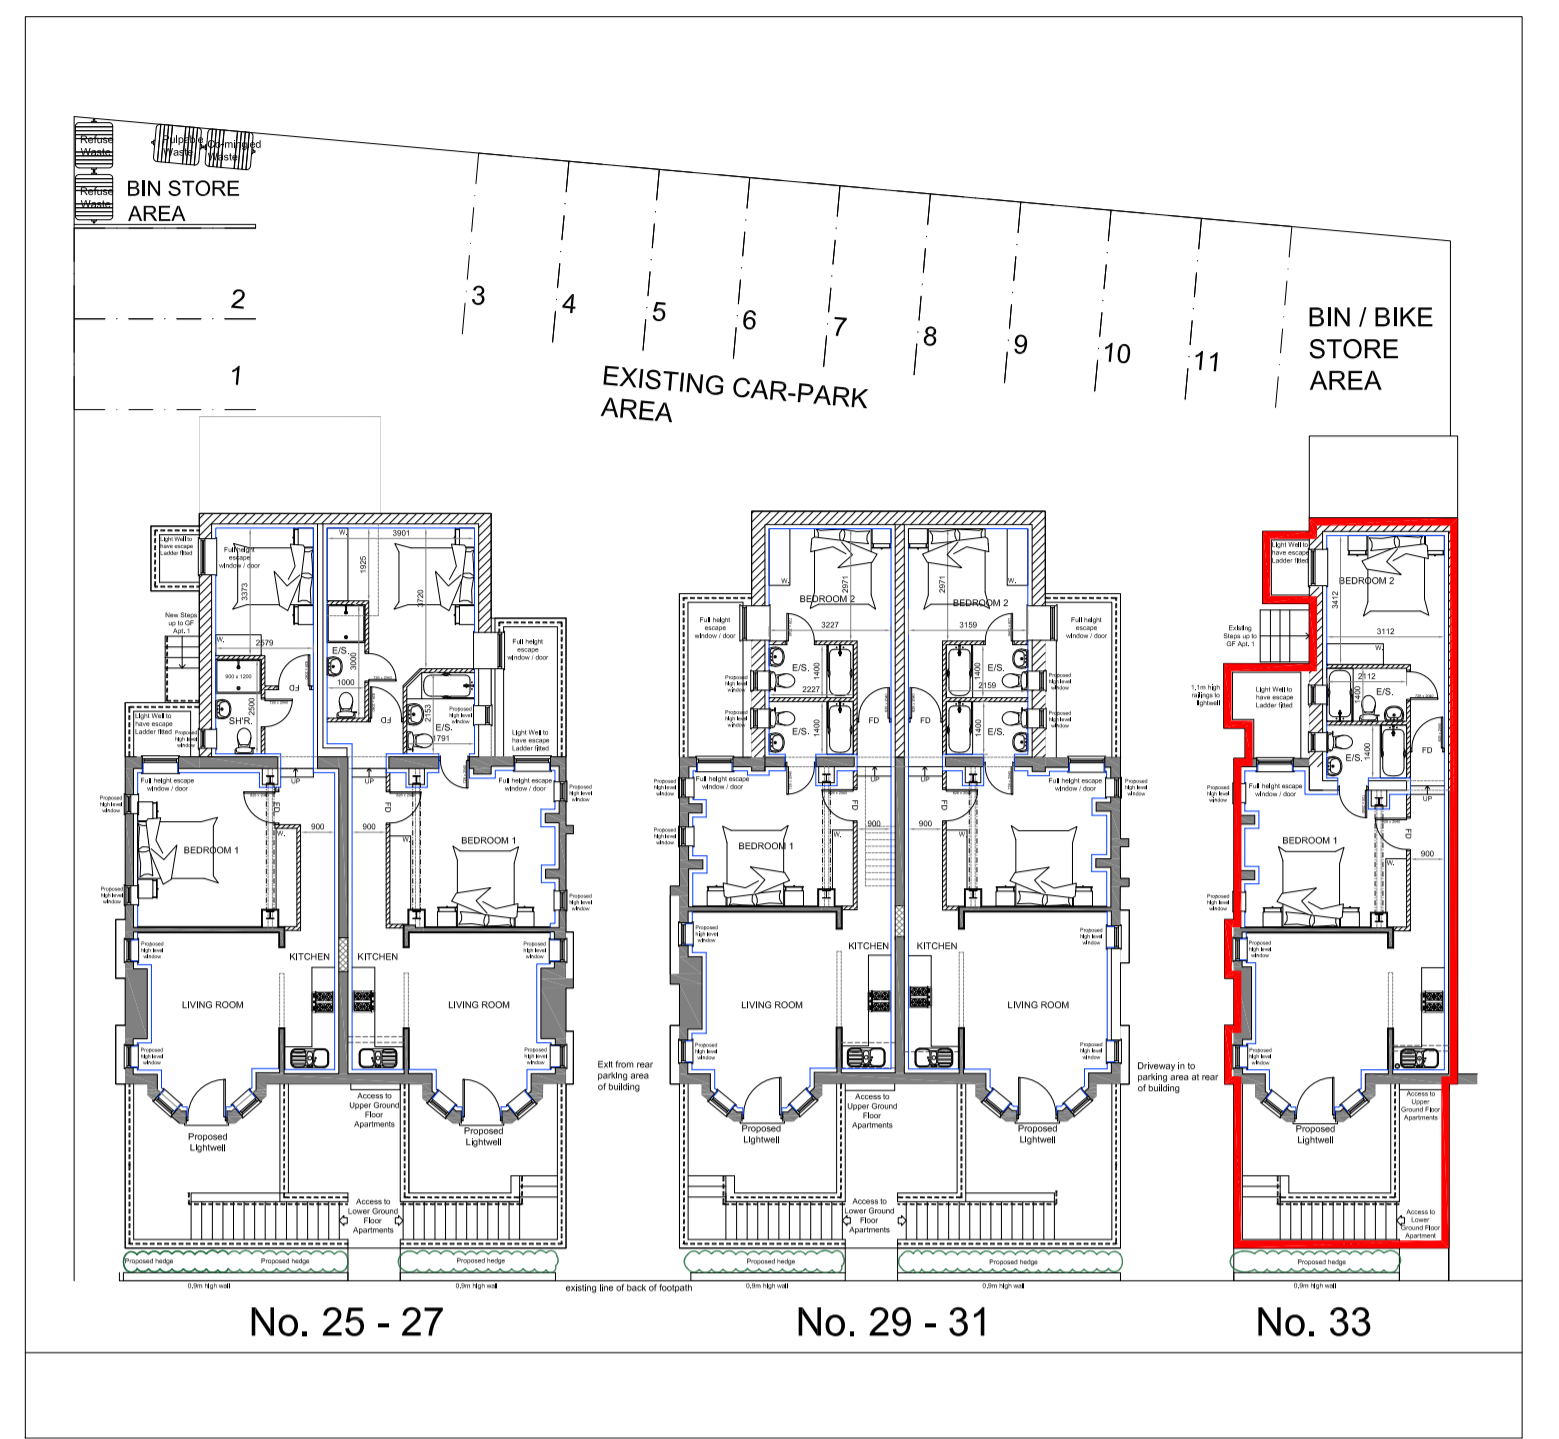

FRONT ELEVATION

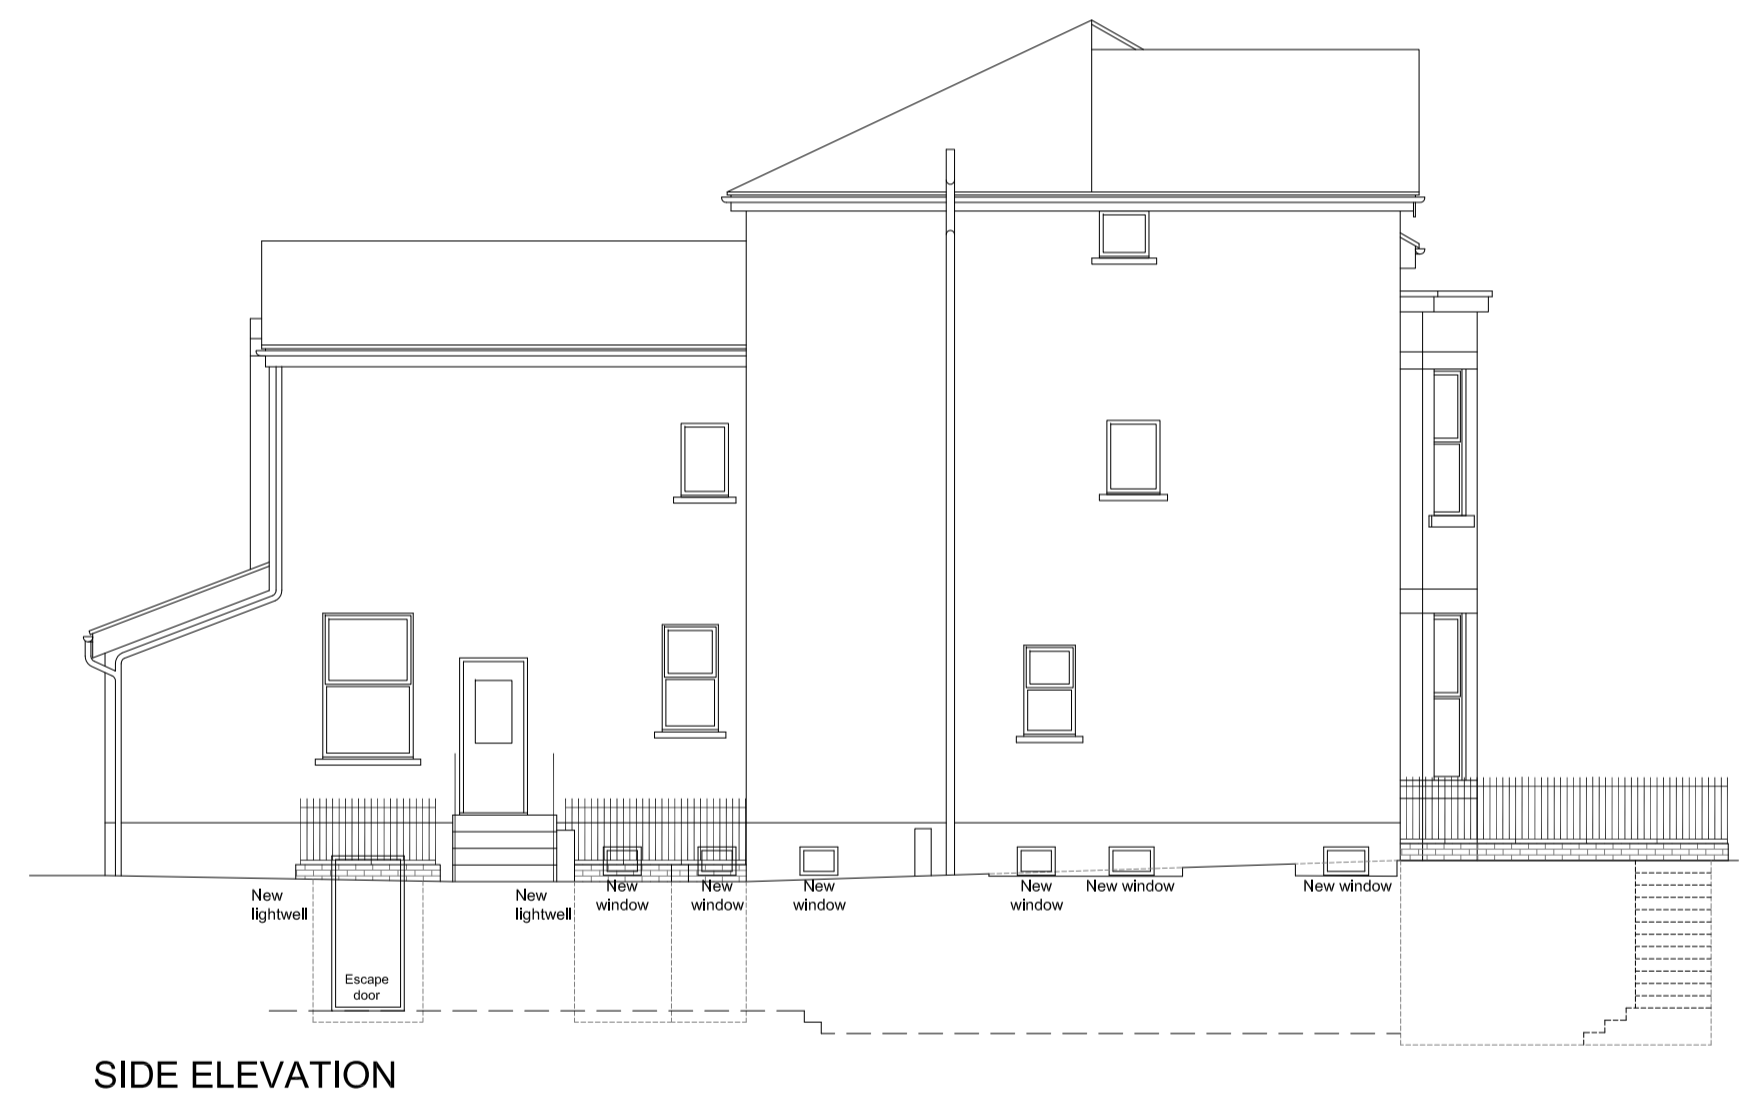

SIDE ELEVATION

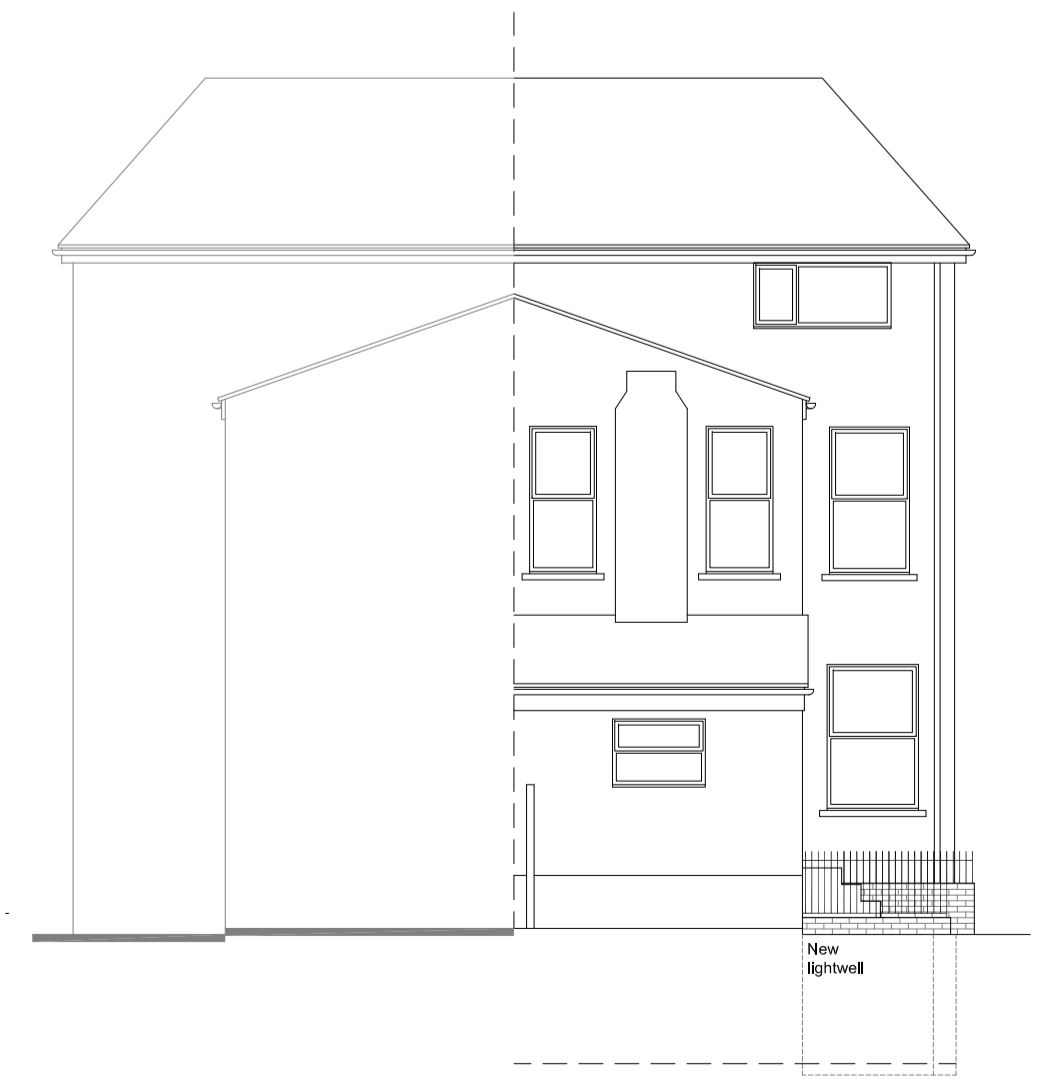

REAR ELEVATION

REV	AMENDMENTS	BY	DATE
C	LIGHT WELLS REVISED	RW	06.04.21
B	LAYOUTS REVISED	RW	25.02.21
A	FIRST ISSUE	RW	03.02.21

PROJECT  
**PROPOSED BASEMENT ALTERATIONS  
25 - 33 CENTRAL ROAD  
DIDSBURY  
M20 4YE**

CLIENT  
**MR JOHN WILLIAMS &  
MR GEORGE SMITH**

DRAWING TITLE  
**PROPOSED PLANS AND ELEVATIONS  
PLOT 33**

DRAWN	RW	DATE	03.02.21
CHECKED		SCALE	1:50 PLANS (A1) 1:100 ELES (A1) 1:200 SITE (A1)
APPROVED			

**PROPOSALS**

**HOWARD & SEDDON A.R.I.B.A.  
CHARTERED ARCHITECTS**  
64 WASHWAY ROAD  
SALE, CHESHIRE, M33 7RE  
TEL NO. 0161 - 973 8296  
FAX NO. 0161 - 962 3485  
E-MAIL: ADMIN@HOWARDANDEDSON.CO.UK

JOB No.	DRG No.	REVISION
<b>14,737</b>	<b>103</b>	<b>C</b>