



North

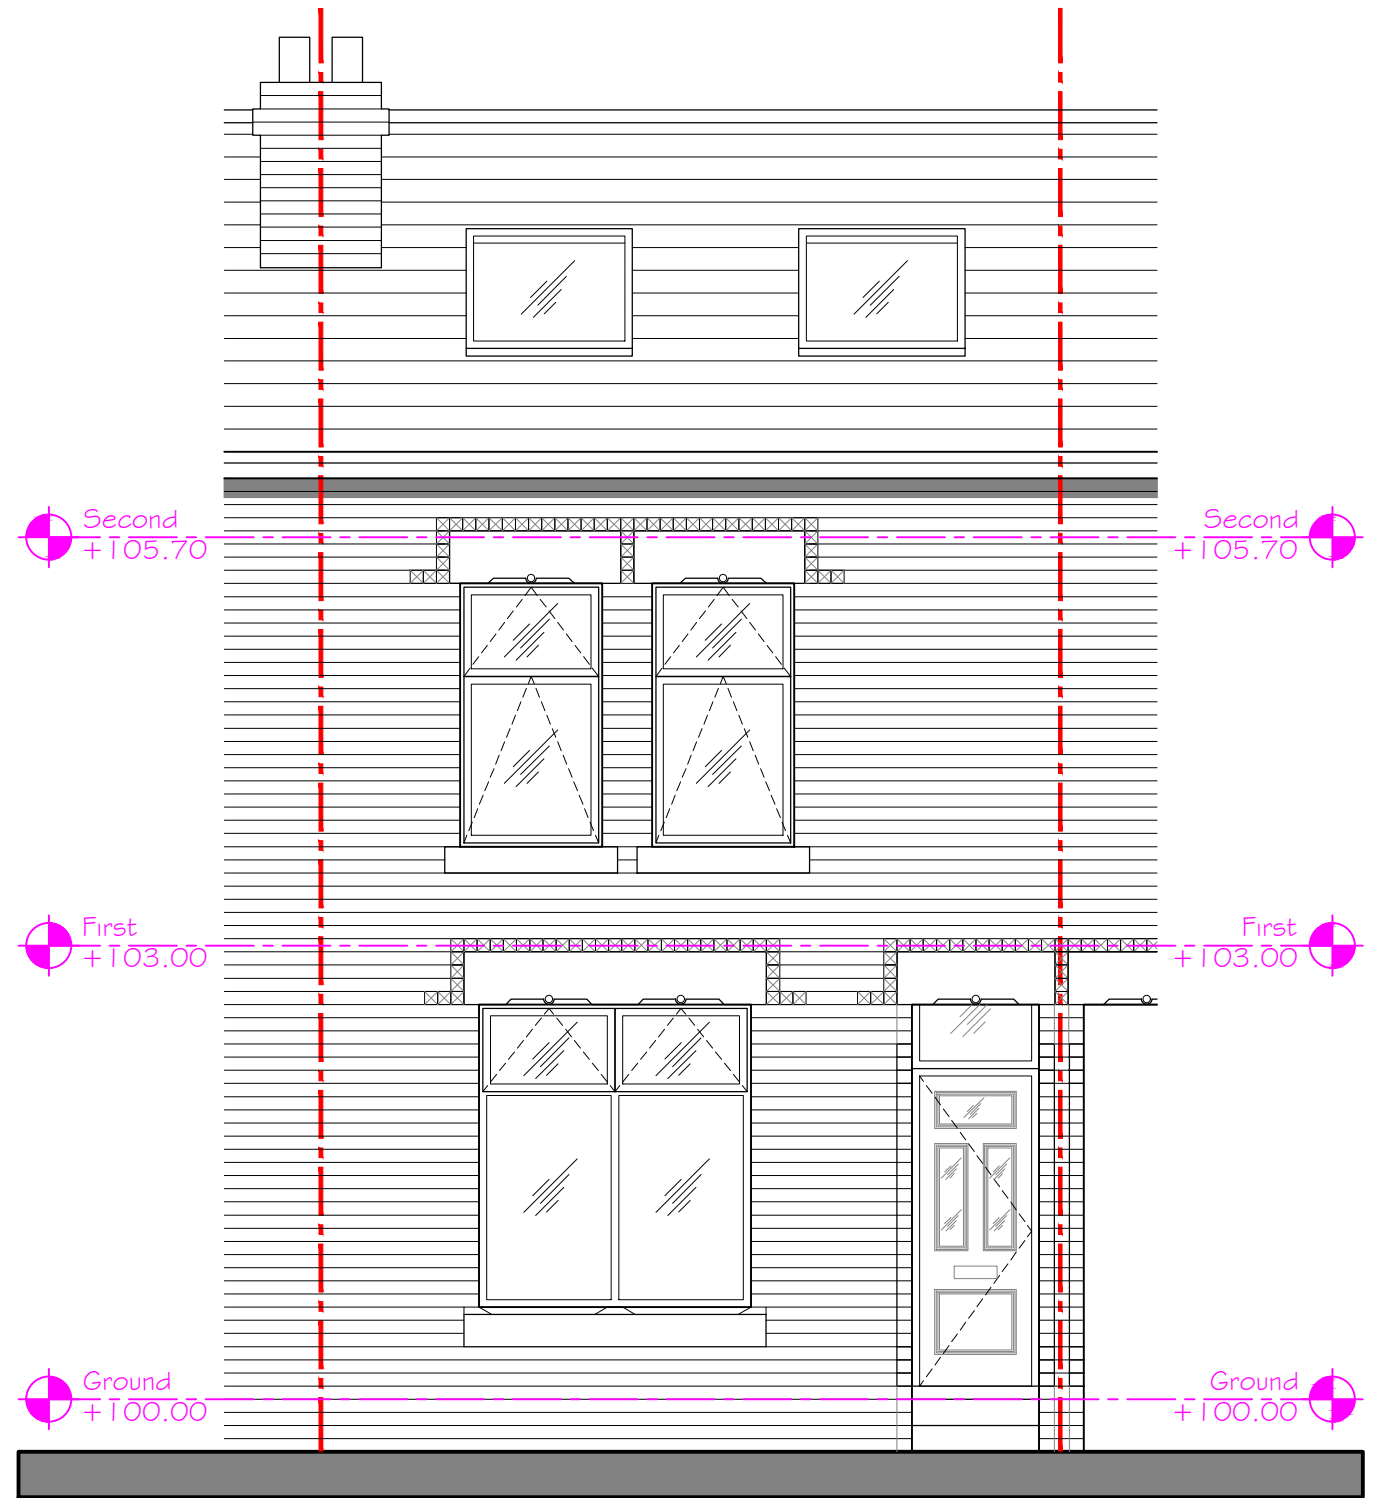

South

Revision	Description	Init.	Date
A	Obscure glazing noted	D.J.J	21.04.21

PLANNING



PZ VI
Architects & Designers

47A Park Lane Poynton Stockport Cheshire SK12 1RD
Tel: 01625 403 516 Fax: 01625 403 516
Email: info@pzv-architects.co.uk

Project:
17 Bankfield Avenue
Left conversion with dormer

Client:
Paul Reeves

Drawing Title:
PROPOSED
NORTH AND SOUTH ELEVATION

Drawing No: KR657-40-PL-2007 **Rev:** A

Drawn By: D.J.J **Checked:** J.Albutt **Scale:** 1:50@A3 **Date:** 01.04.2021