



North

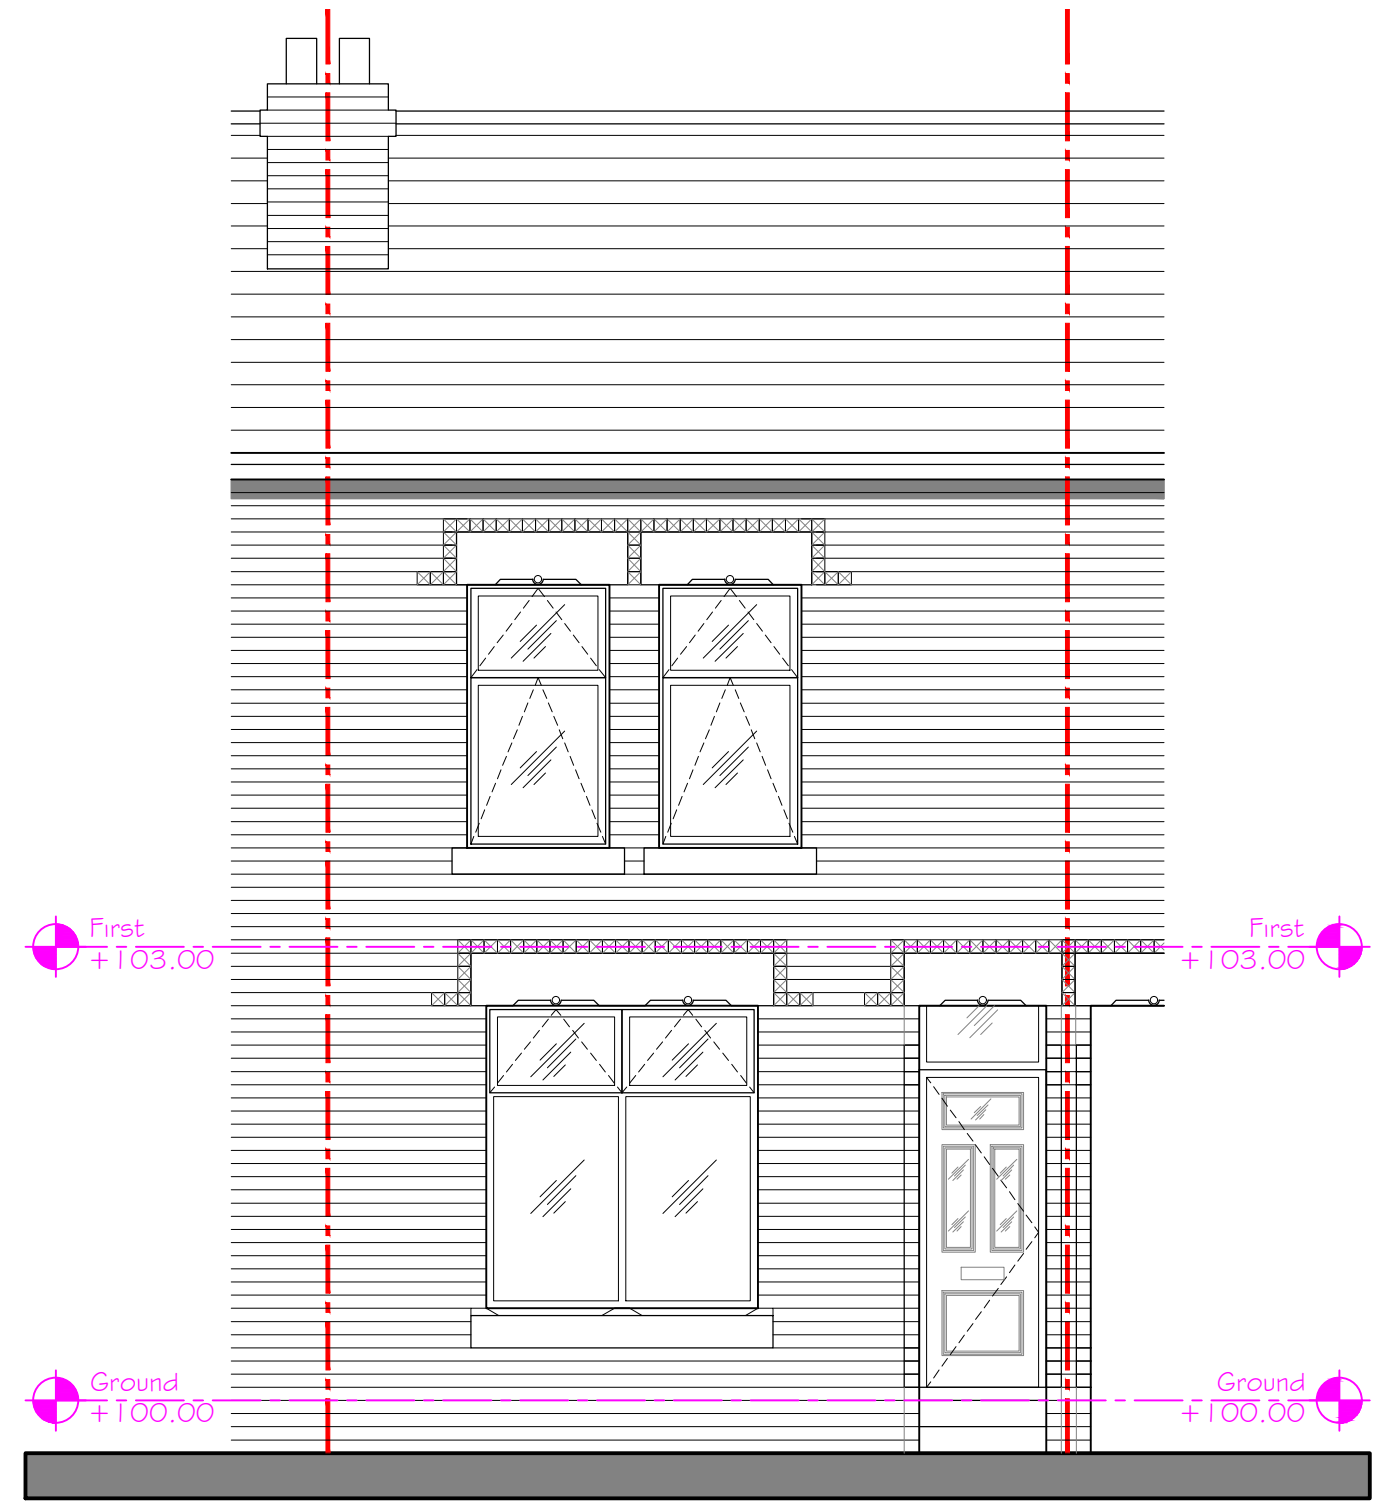

South

Revision	Description	Init.	Date
PLANNING			
			
Project: 17 Bankfield Avenue Loft conversion with dormer		Client: Paul Reeves	
Drawing No.: KR657-40-PL-1007		Drawing Title: EXISTING NORTH AND SOUTH ELEVATION	
Drawn By: D.J.J.		Date: 01.04.2021	
Checked: J.Albutt		Scale: 1:50@A3	