


Ground Floor Plan

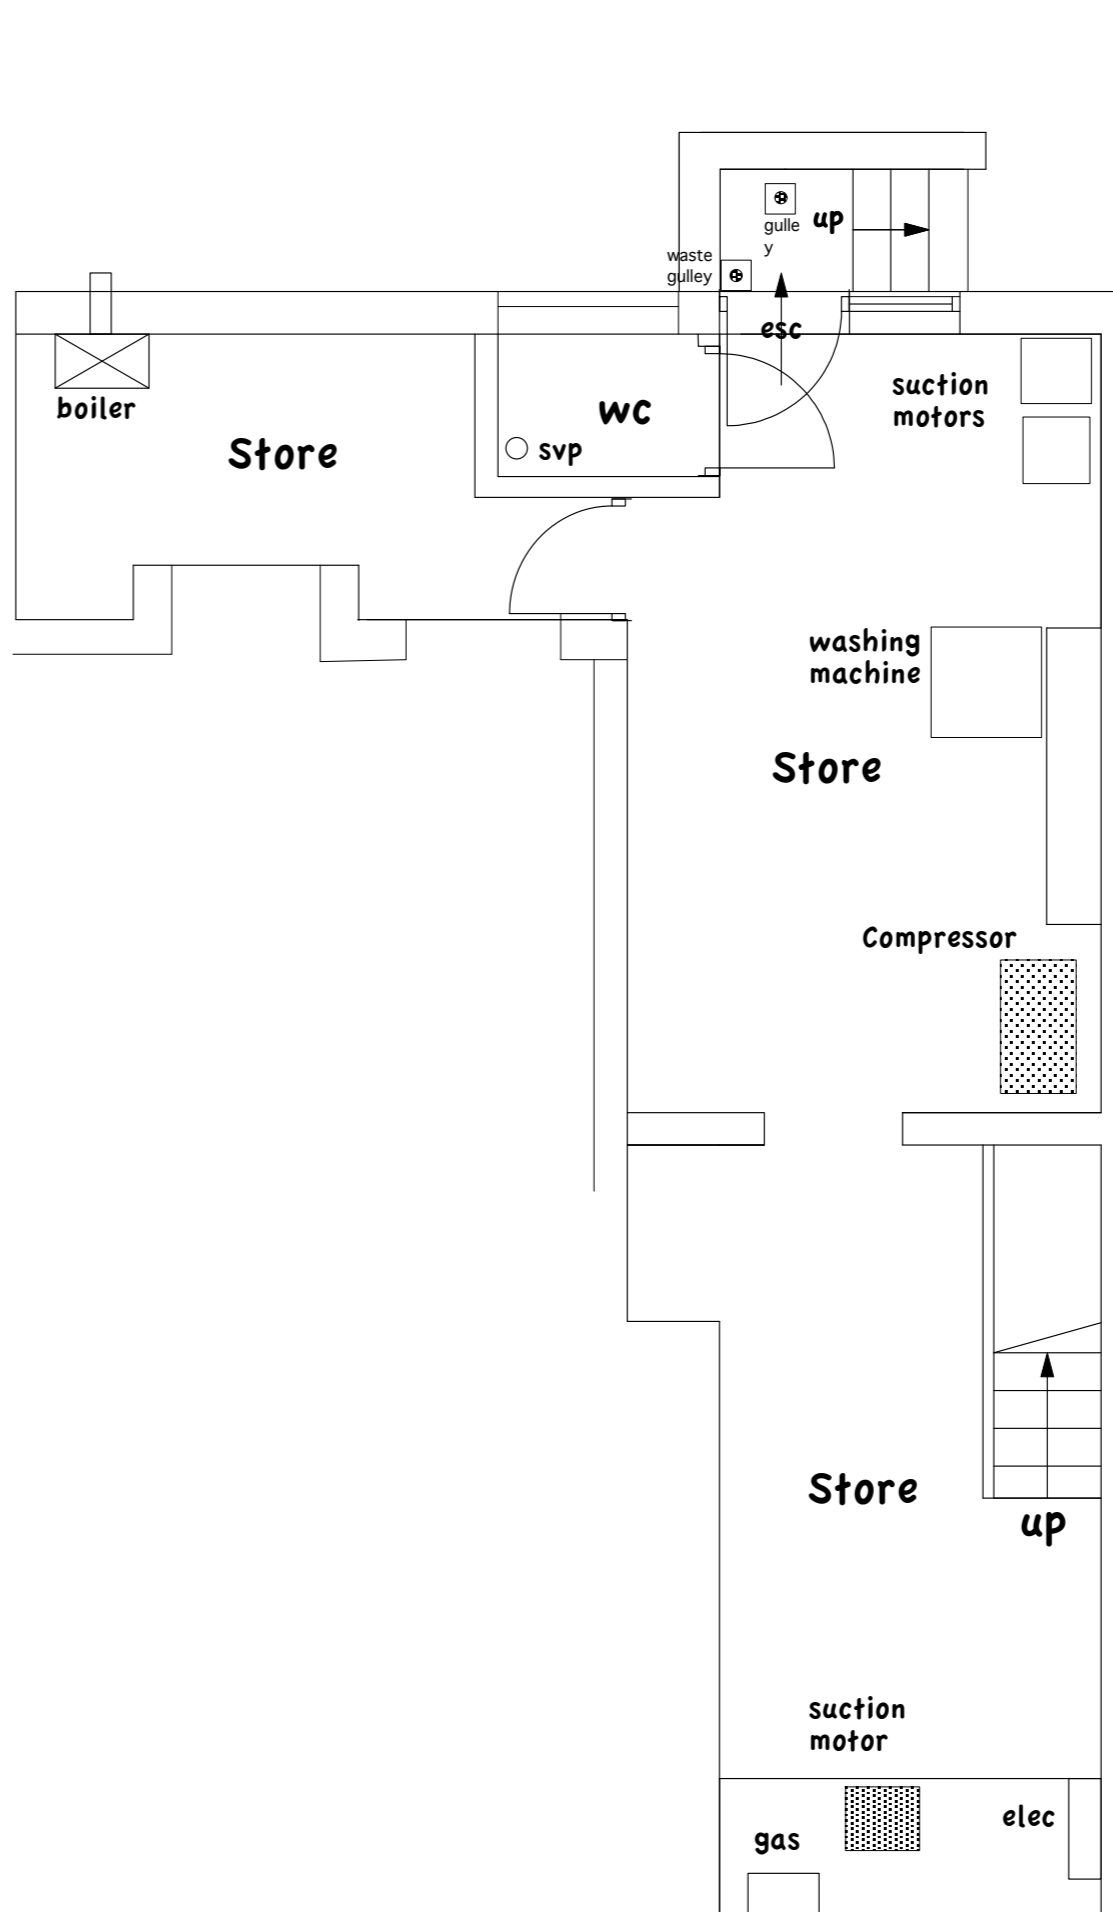

Basement Floor Plan

project			
Pearl Smile Dental Practice 3 Fog Lane Didsbury Manchester M20 6AX			
drawing			
Existing plans			
dwg no.		scale	
219/01		1:50@A3	
date		drawn by	
November 2020		Pgl	
preliminary	approval	planning	X
tender	construction	as built	
		PETER LITTLEWOOD ASSOCIATES LTD 1 Brock Drive, Cheadle Hulme, Cheadle, Cheshire, SK8 6LP	
		T 0161 485 4964 E peter@peterlittlewood.com	

under the BIAT conditions of engagement the copyright in all drawings specifications and documents prepared by the designer and in the work executed from them shall remain the property of the designer unless otherwise agreed. Do not scale from the drawing. Work to figured dimensions. Check all dimensions on site. In event of any discrepancy, refer to the designer.