



Ground Floor Plan

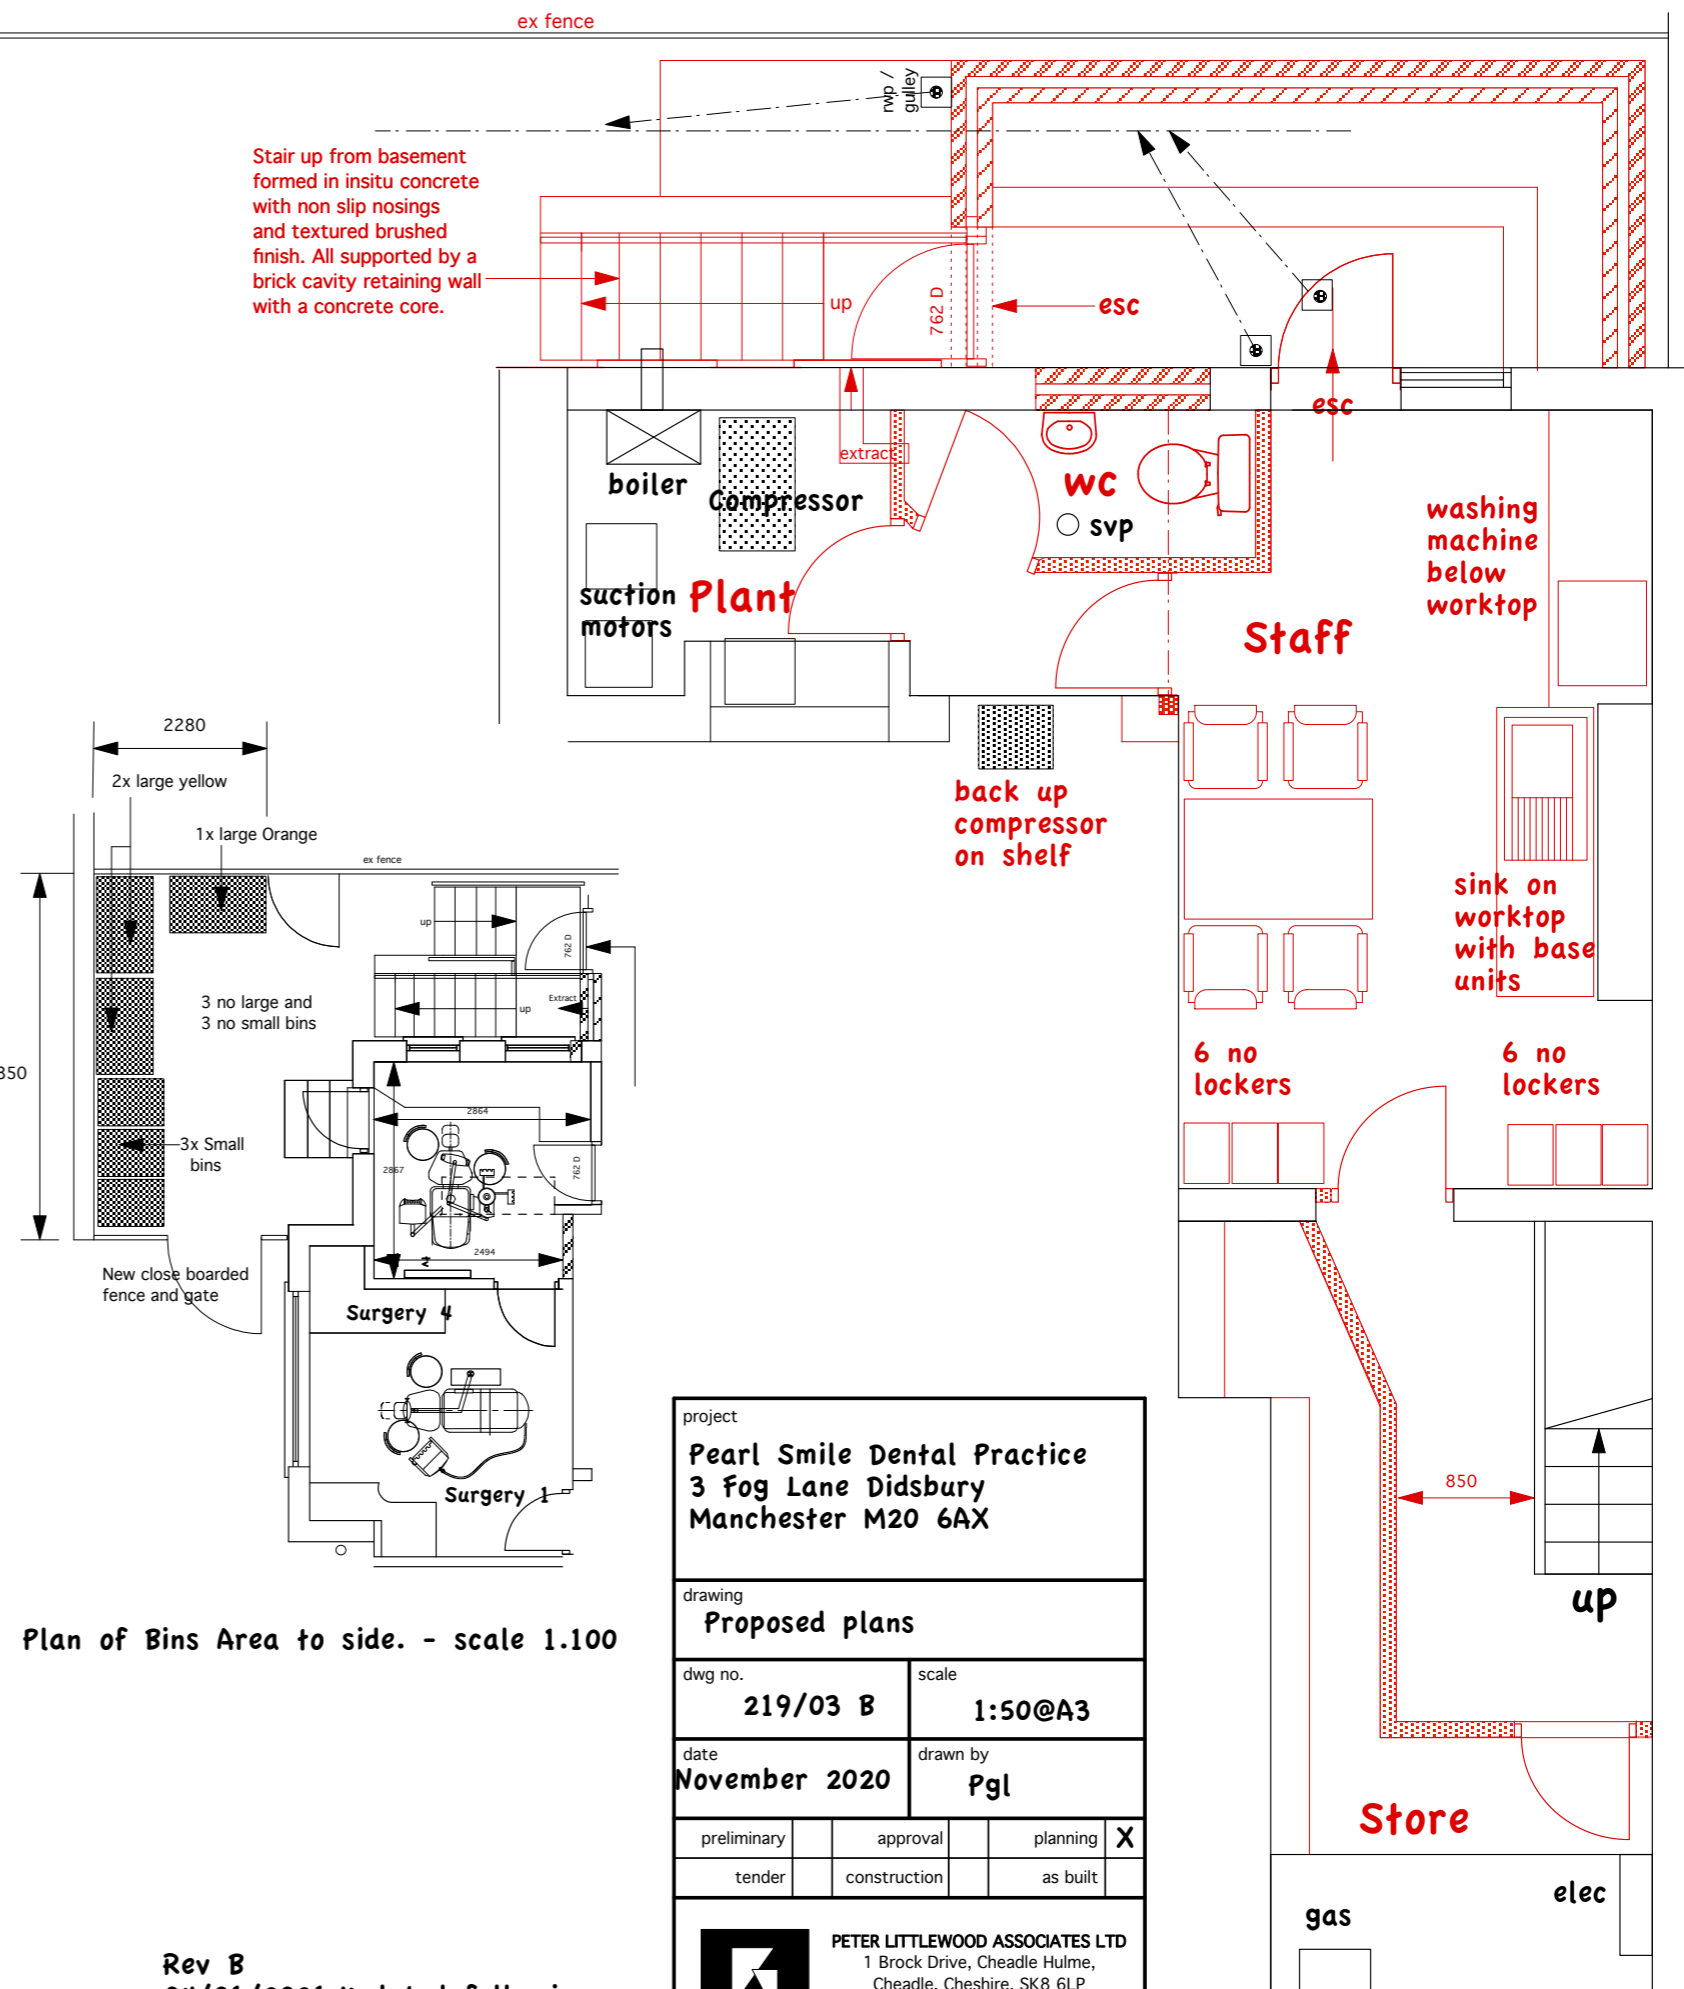

Basement Floor Plan

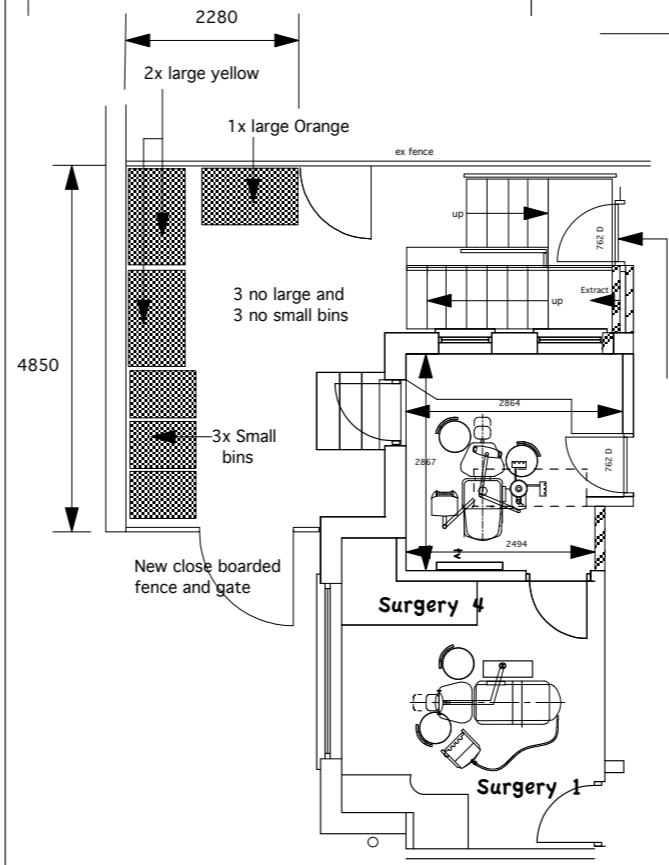

Plan of Bins Area to side. - scale 1.100

project Pearl Smile Dental Practice 3 Fog Lane Didsbury Manchester M20 6AX			
drawing Proposed plans			
dwg no. 219/03 B		scale 1:50@A3	
date November 2020		drawn by Pgl	
preliminary	approval	planning	X
tender	construction	as built	
		PETER LITTLEWOOD ASSOCIATES LTD 1 Brock Drive, Cheadle Hulme, Cheadle, Cheshire, SK8 6LP T 0161 485 4964 E peter@peterlittlewood.com	

Rev B
04/01/2021. Updated following meeting with client.
Rev A
12/11/2020 Updated following meeting on site with SE.

under the BIAT conditions of engagement the copyright in all drawings specifications and documents prepared by the designer and in the work executed form them shall remain the property of the designer unless otherwise agreed. Do not scale from the drawing. Work to figured dimensions. Check all dimensions on site. In event of any discrepancy, refer to the designer.