


PURPOSE OF ISSUE


PLANNING

Do not scale from this drawing. All information should be checked by the contractor on site before commencing work. Any discrepancies should be reported to the architect immediately. All rights are reserved and are not transferable. Unauthorised reproductions of this drawing are not permitted.

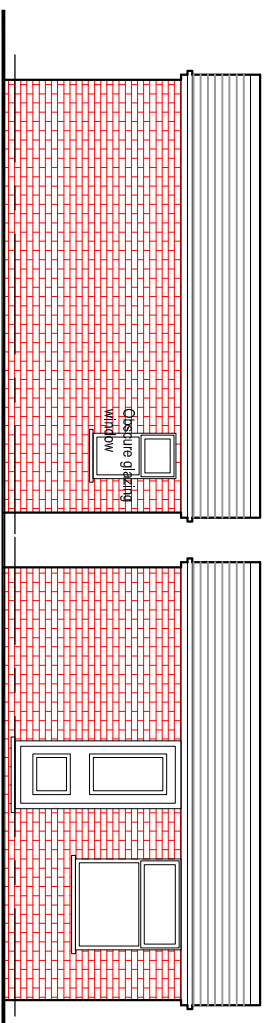


REAR ELEVATION


FRONT ELEVATION

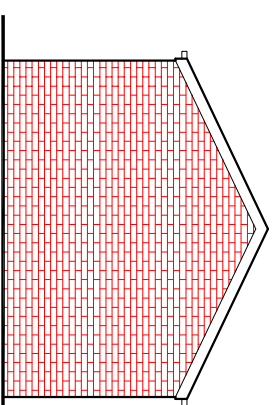

SIDE ELEVATION

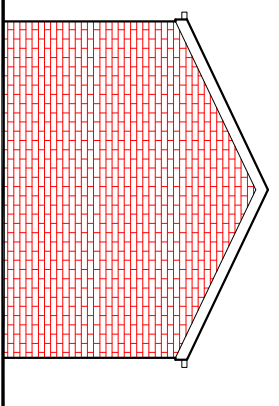

SIDE ELEVATION

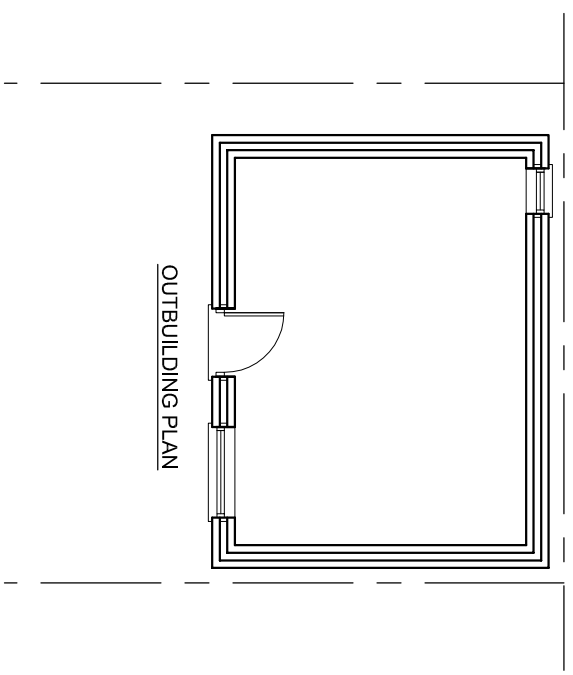

OUTBUILDING PLAN

PROJECT
587, Kingsway, Didsbury

CLIENT
Mr. Adeel Mushtaq
DRAWING TITLE
Outbuilding Plan

JOB NO _____ **DRAWINGS NO** NA-P01
SCALE 1:100@A4 **DATE** Apr. 2021 **REVISION** _____
t: 0782 895 3405
e: niamat@hotmail.co.uk

