




Front Elevation




Side Elevation


Proposed potting shed
black felted roof,
(future all black P.V panels)
vertical boarded walls,
timber window and doors
painted.

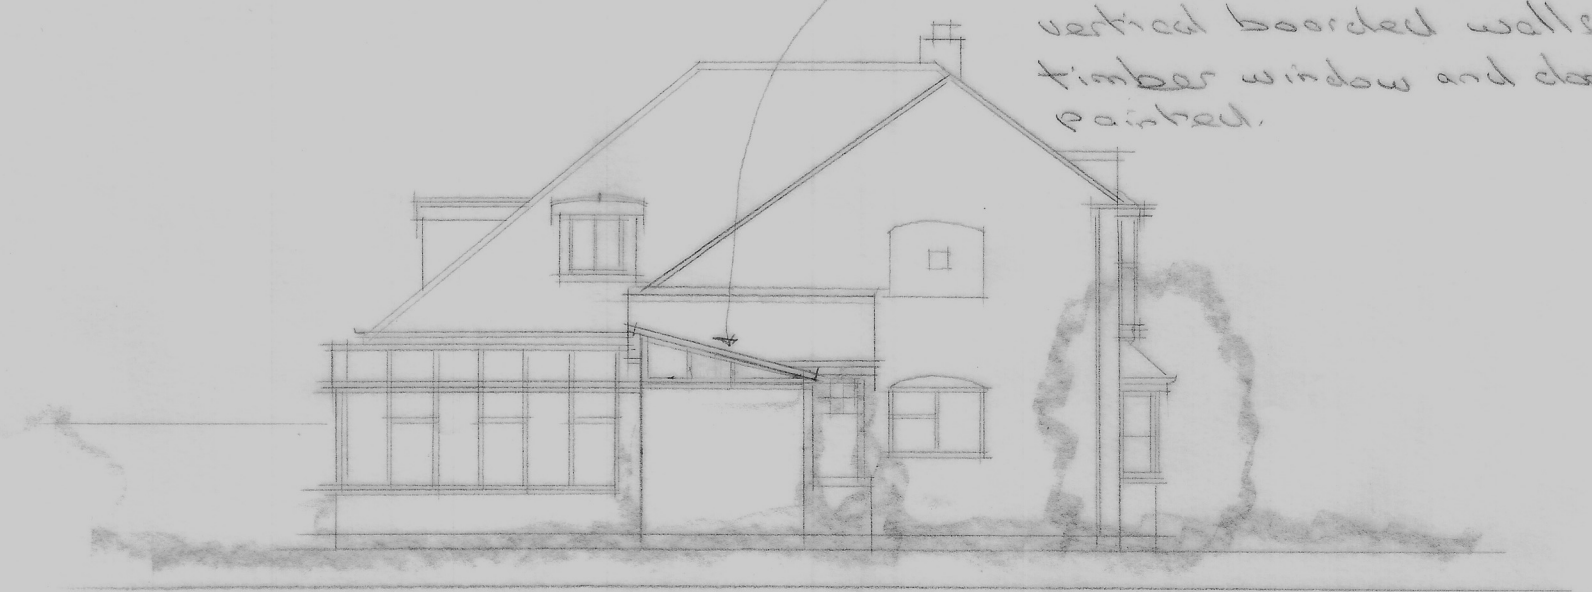

Side Elevation

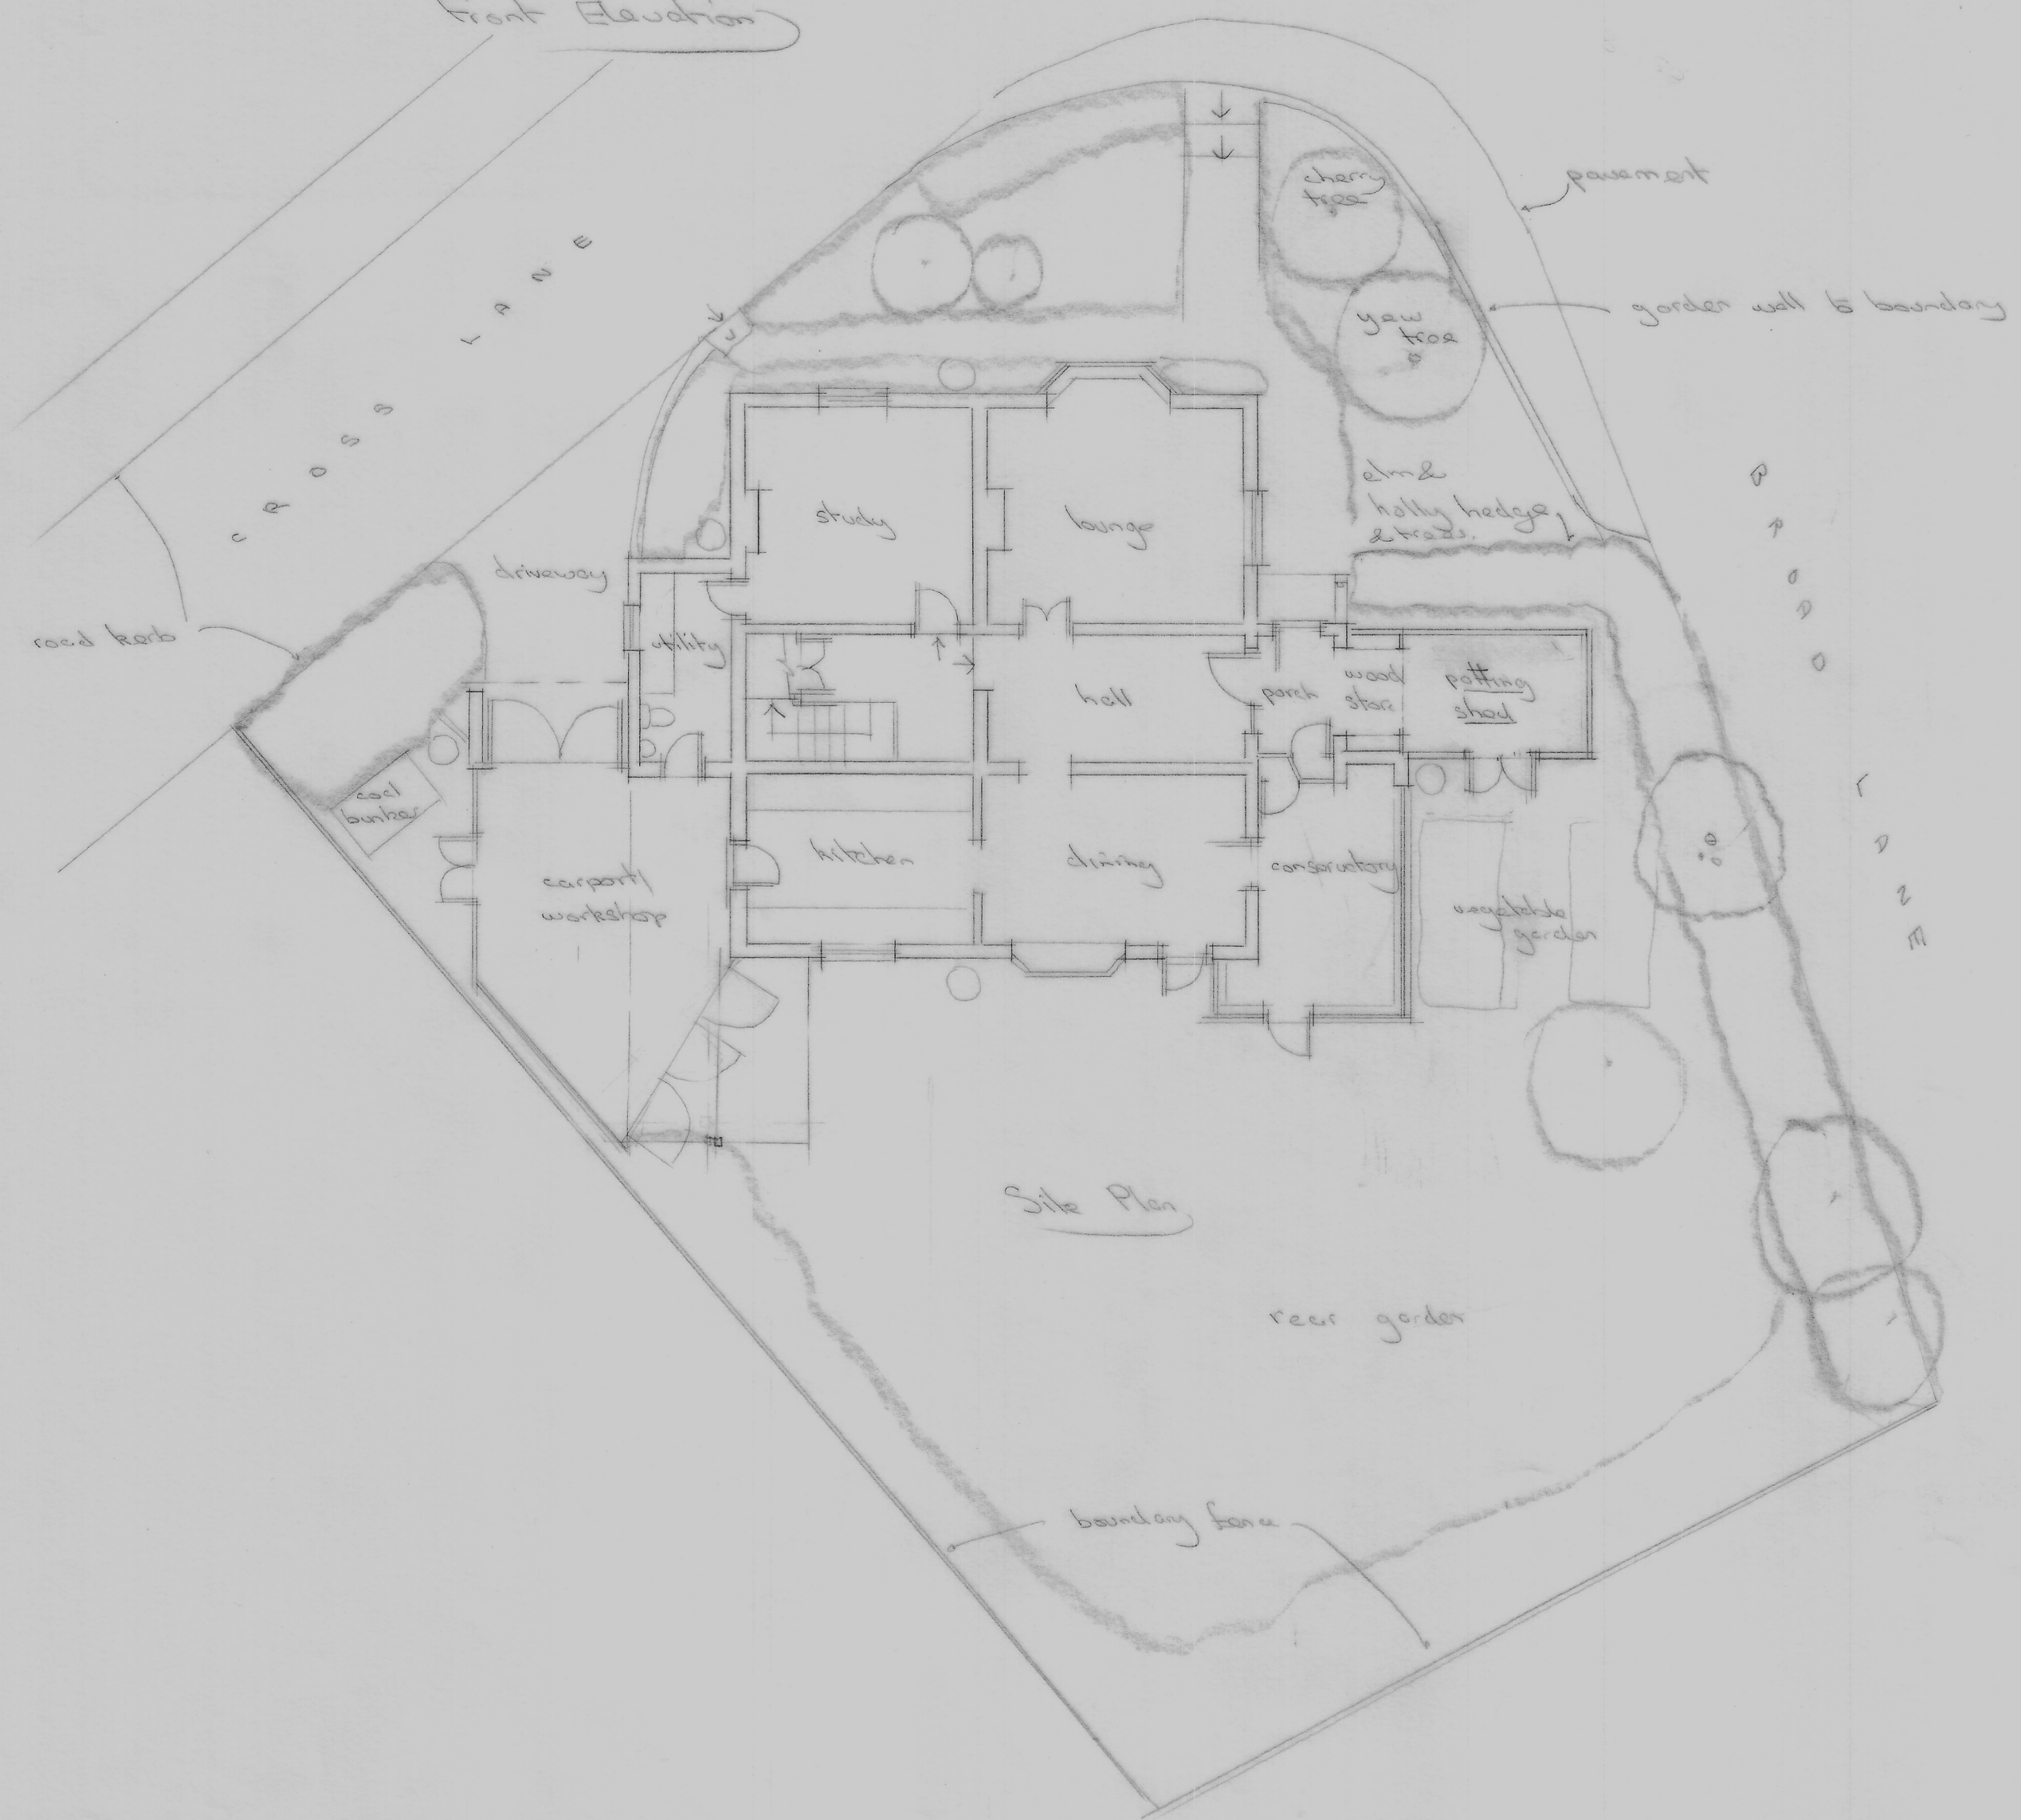

Site Plan

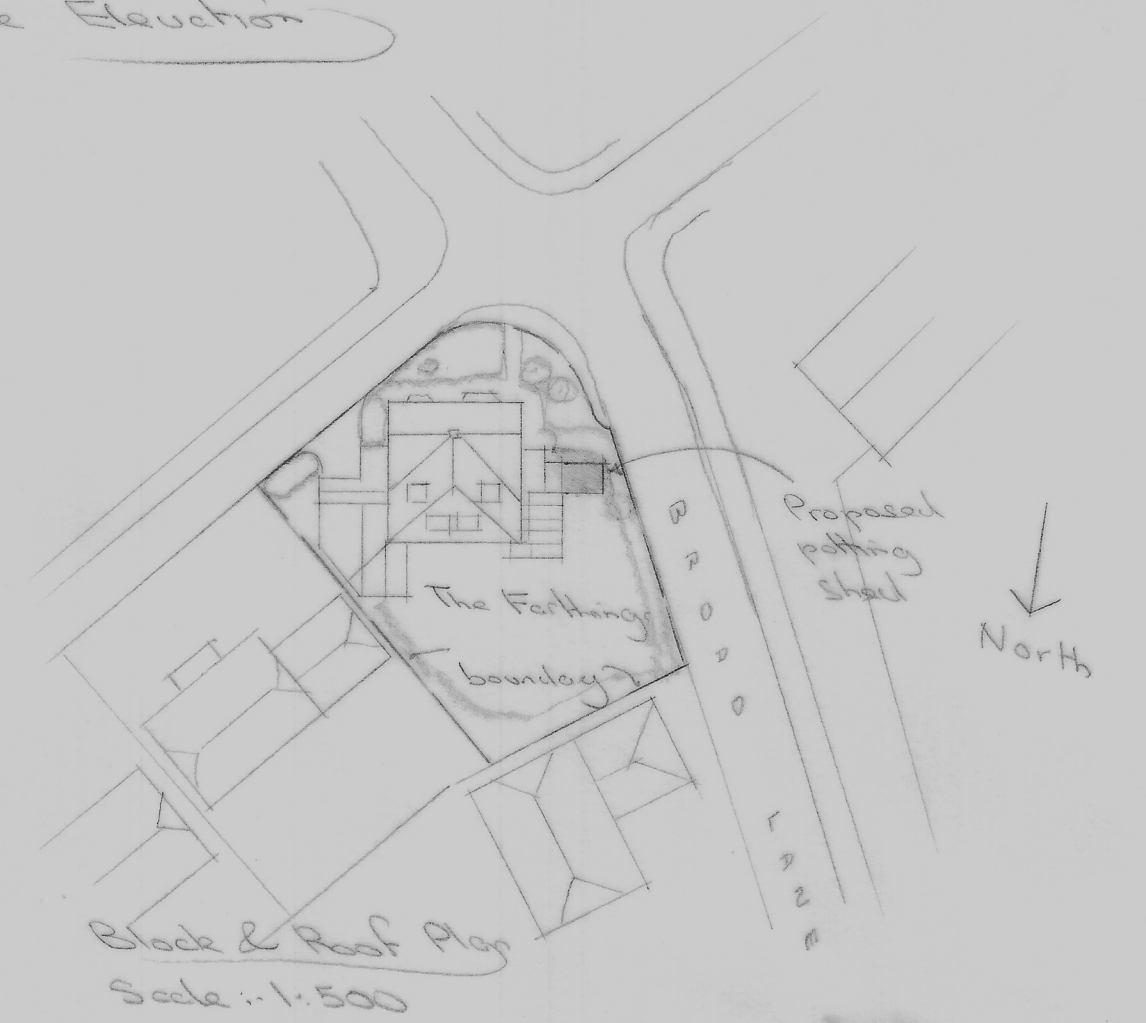

Block & Roof Plan
Scale: 1:500

The Farthings, Cross Lane, Lichfield

Proposal: Plan & Elevations Drawing 1/2
Scale: 1:100 Drawn by SJ Walsh