



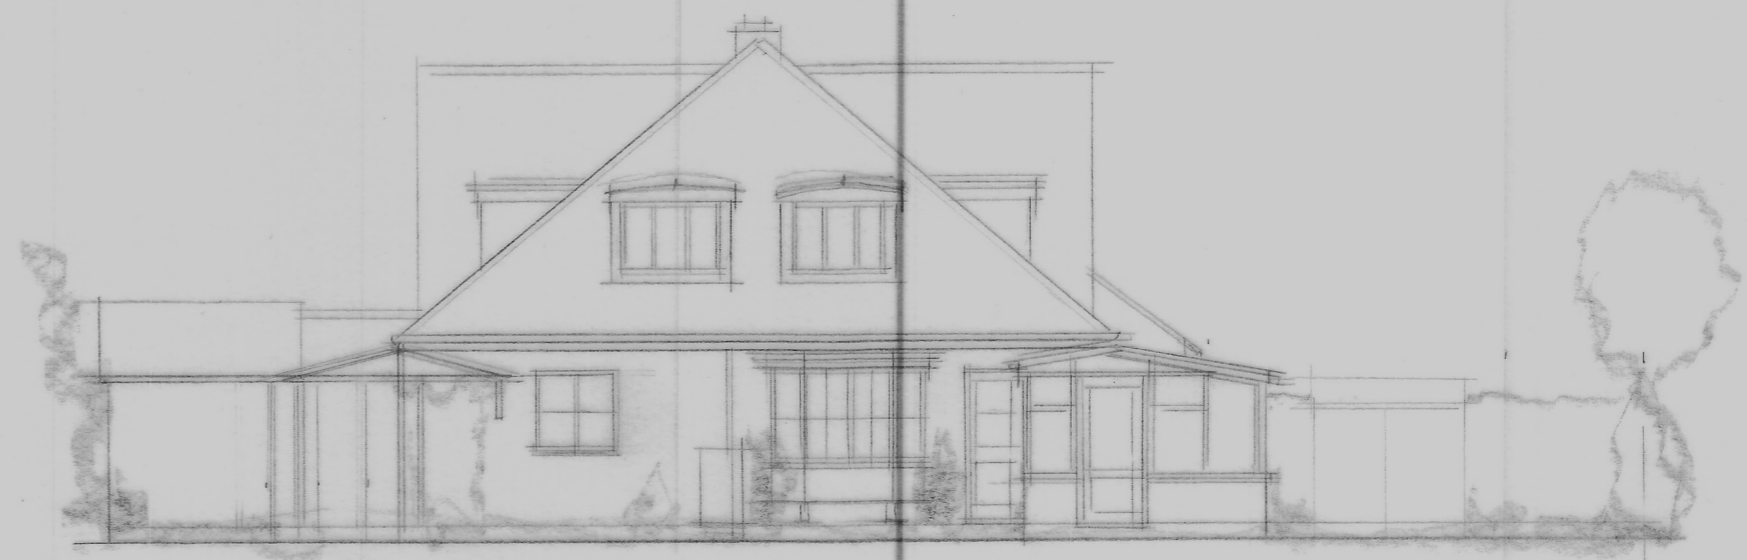


Front Elevation




Rear Elevation

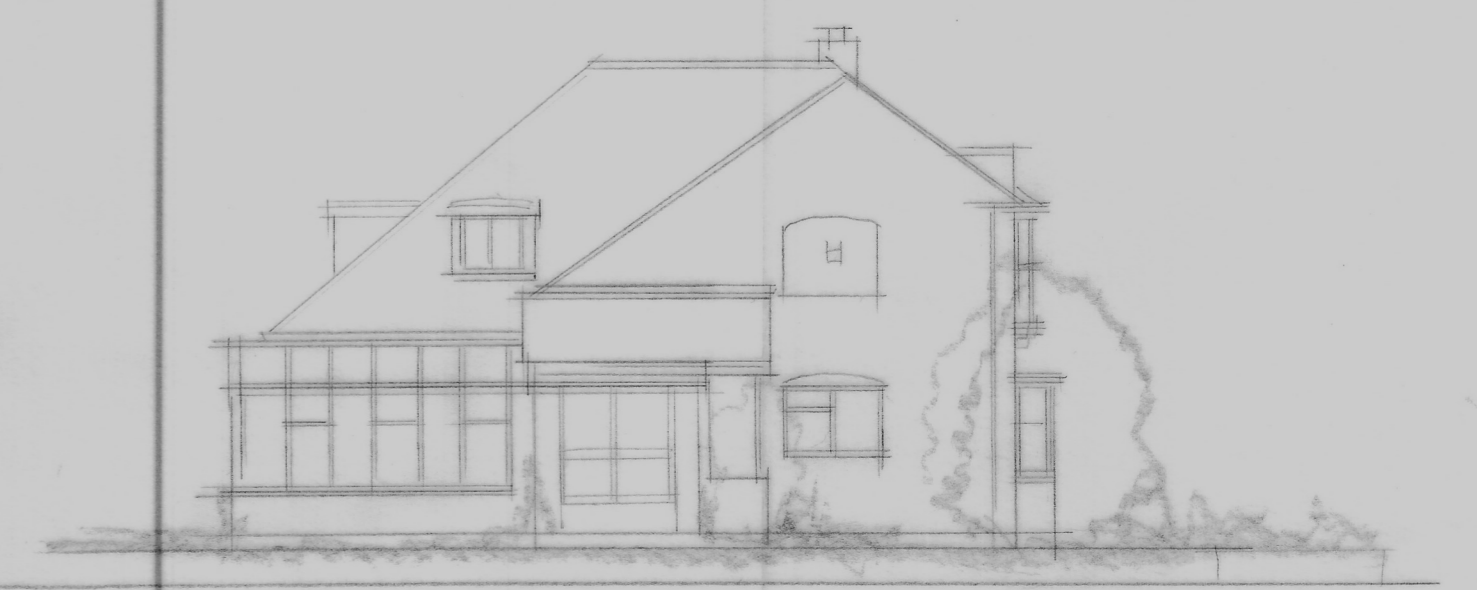

Side Elevation

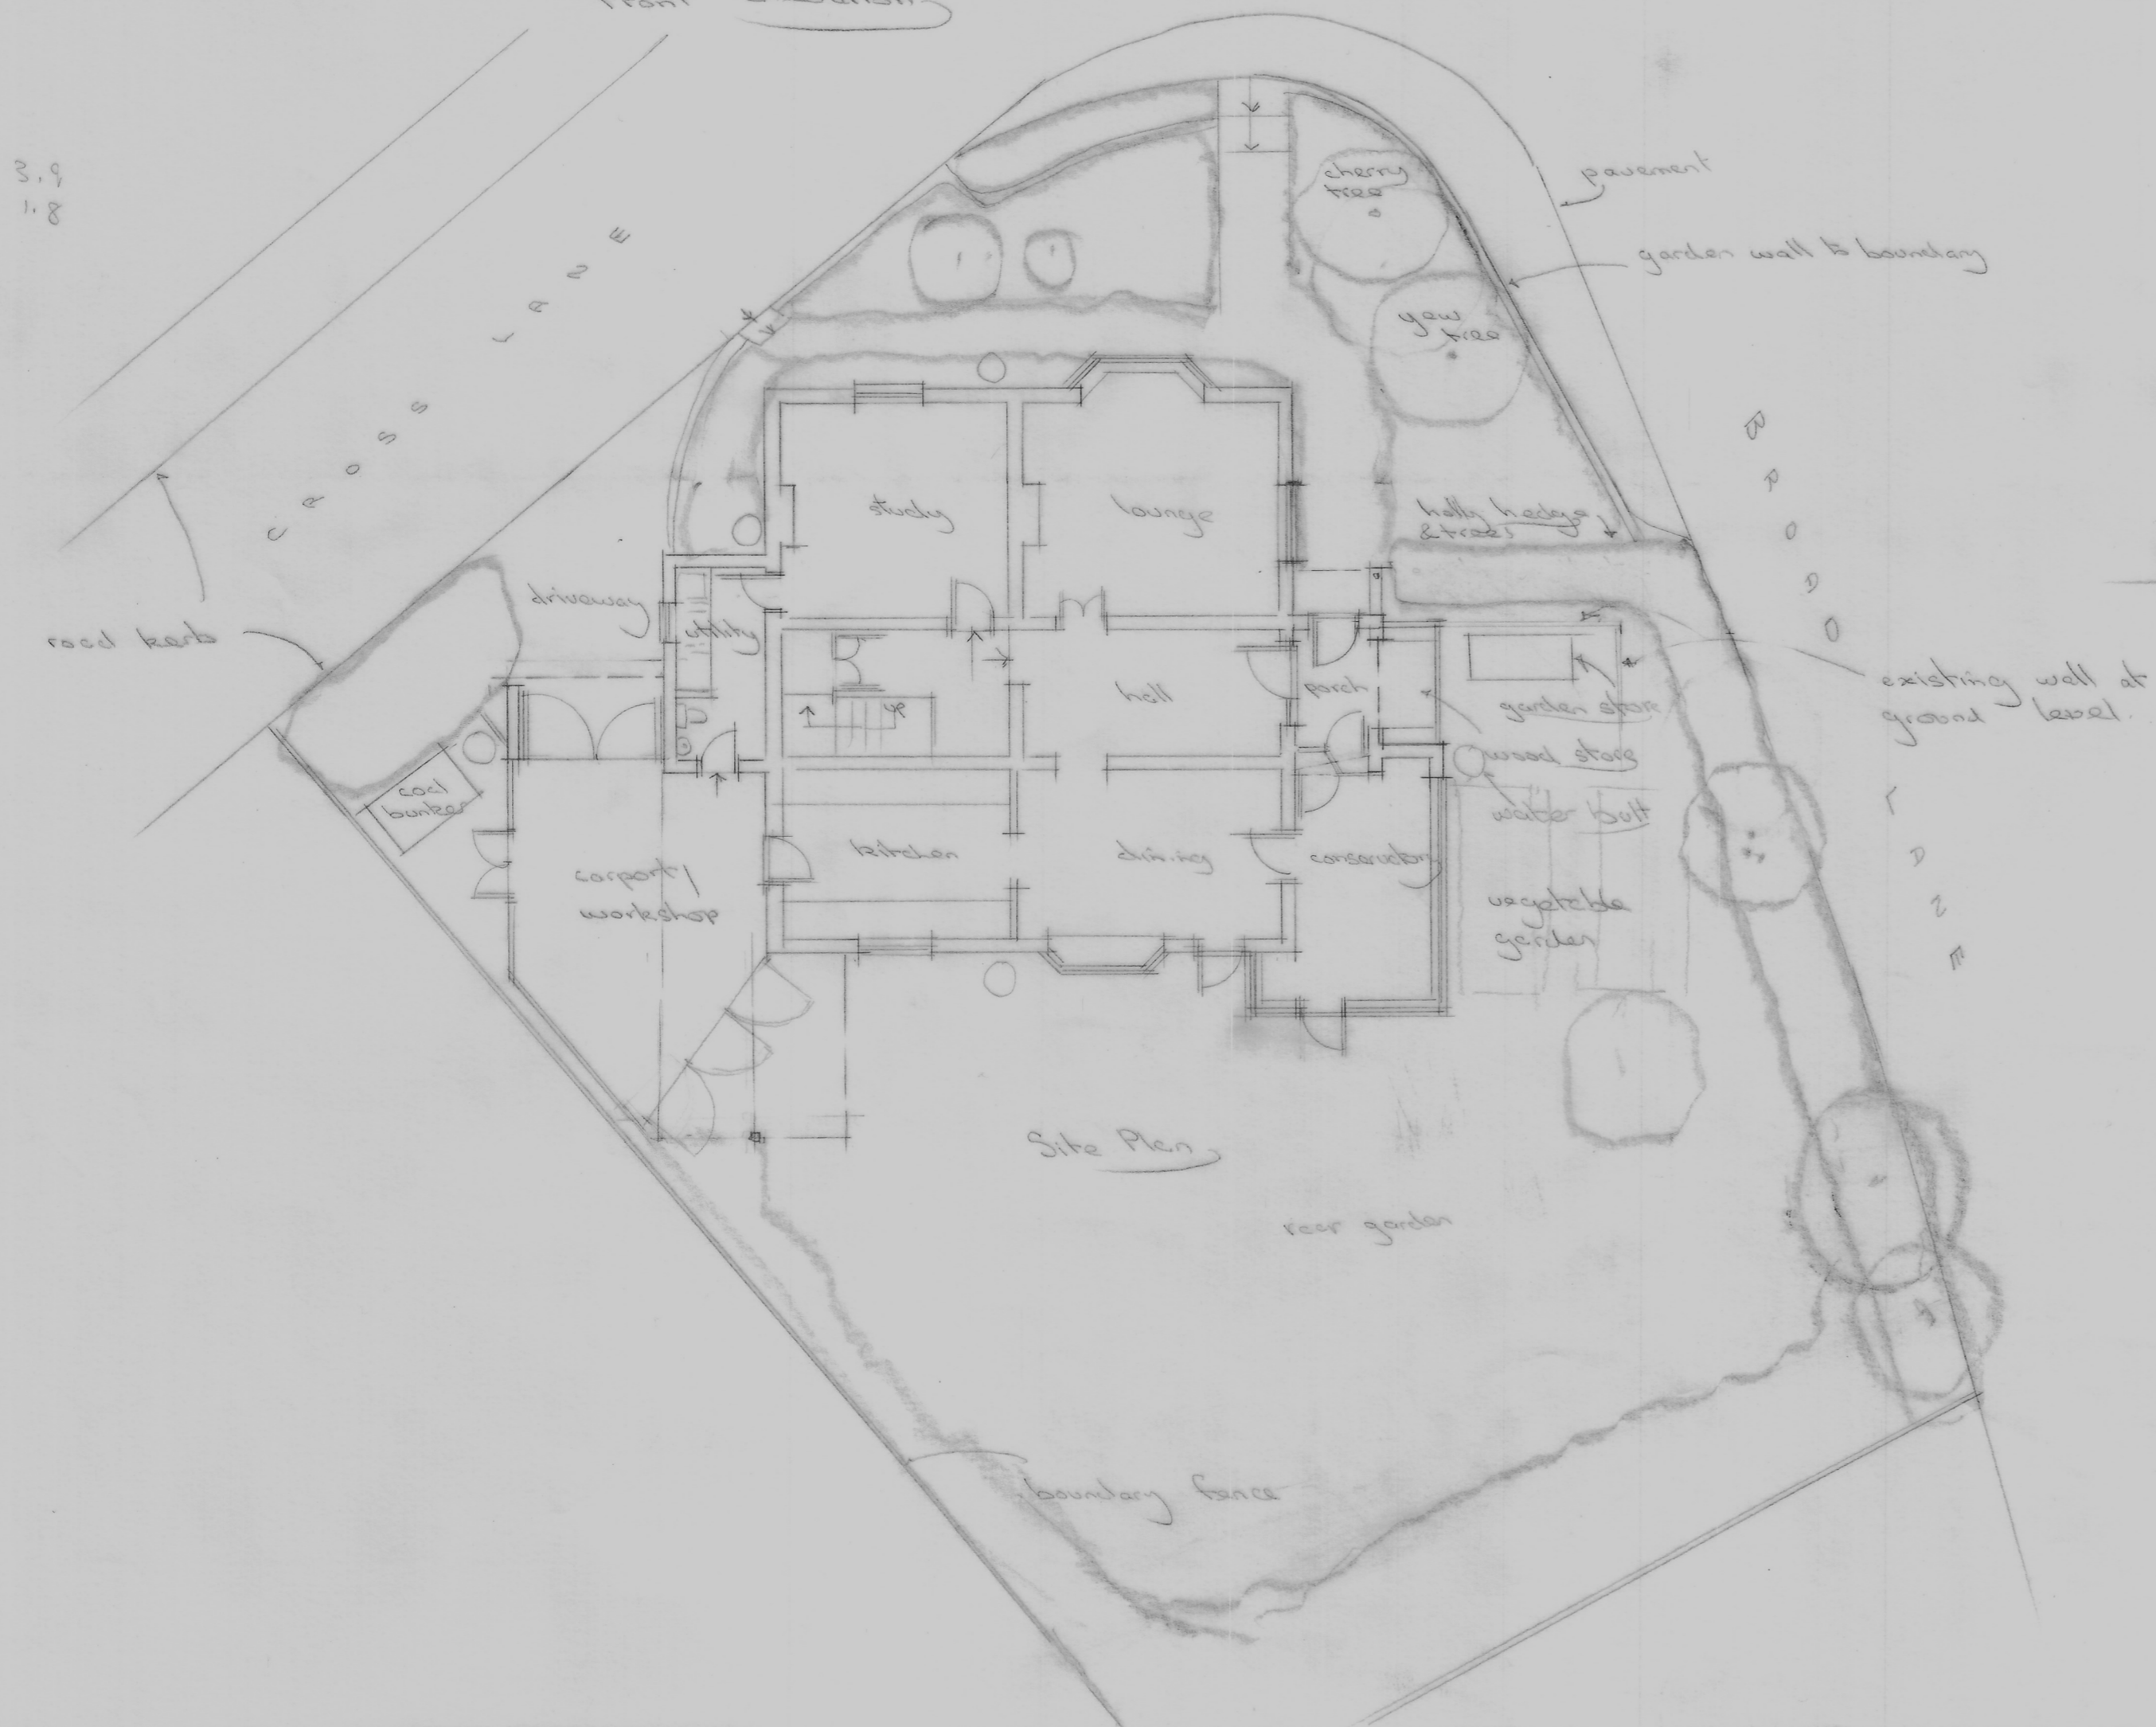

Site Plan

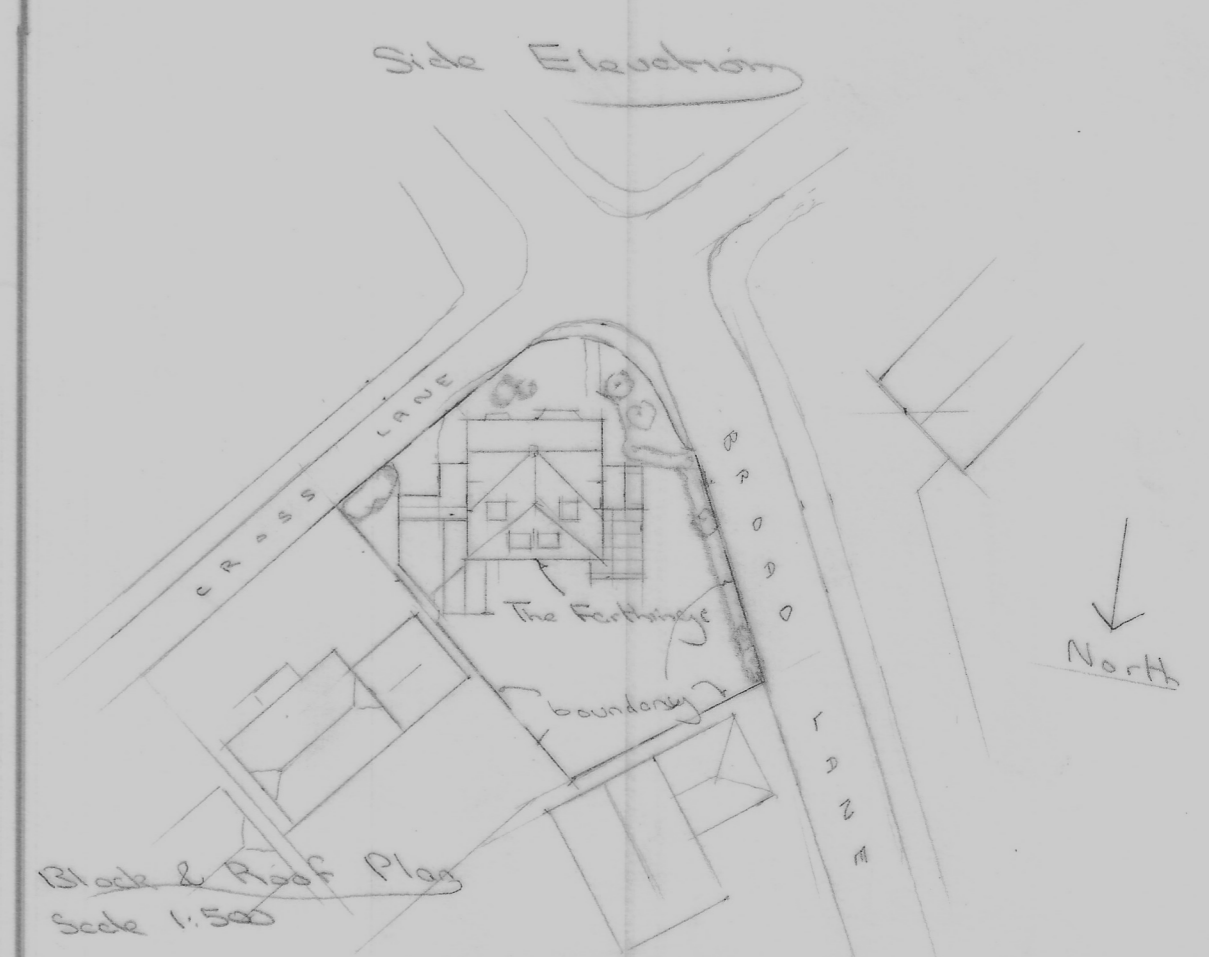

Block & Roof Plan
Scale 1:500

The Farthings, Cross Lane, Lichfield

Existing - Plans & Elevations Drawing H1

Scale 1:100

Drawn by SJ Walsh