



| | | | |
|---|-------|-------|------|
| Issue Status | | | |
| This drawing is copyright. Only figured dimensions to be worked to. | | | |
| Revision | Drawn | Check | Date |
| | | | |

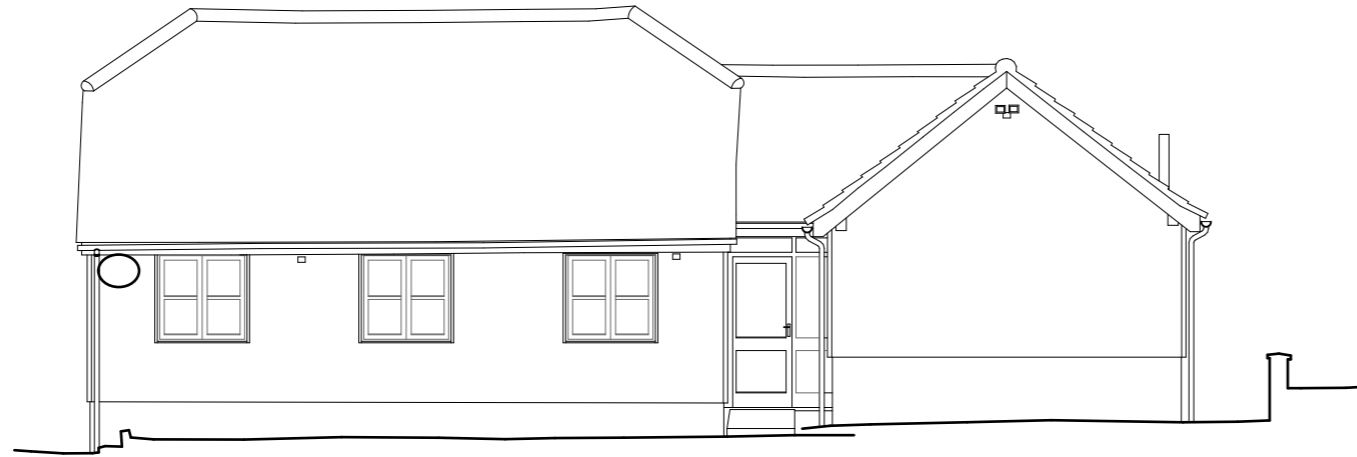

South Elevation

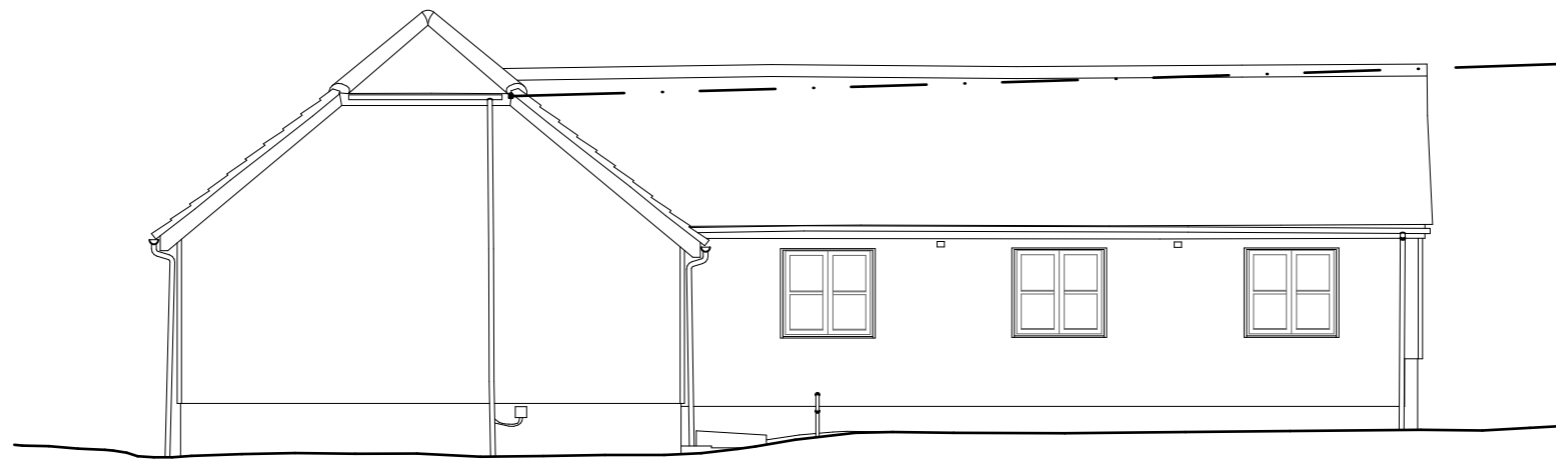

West Elevation



| | |
|---|-------|
| client | |
| Mr & Mrs Stephenson | |
| project | |
| Extension and Renovation Braziers Barn Chevington | |
| drawing | |
| South and West Elevation | |
| date | scale |
| Mar 21 | 1:100 |
| drawn | check |
| IRK | FIH |

BROWN & CO
ARCHITECTURE + PLANNING
www.brown-co.com

Norwich 01603 629871 Brigg 01652 654833
 St Neots 01480 213811 Bambyry 01295 273555
 Brown & Co Registered Office: Granita Hall, Finkin Street, Grantham, Lincolnshire, NG31 6QZ.
 Registration no: OC302092. Registered in England & Wales.

| | | |
|----|--------|------|
| 21 | 033101 | 0006 |
|----|--------|------|