



Notes:
 ALL DIMENSIONS TO BE CHECKED ON SITE PRIOR TO COMMENCEMENT OF ANY WORK RELATING TO THESE DRAWINGS.
 DIMENSIONS SHOULD TAKE PRECEDENCE OVER SCALED ACCURATE DIMENSIONS REQUIRED SHOULD NOT BE SCALED FROM A COPY OR SHOULD REFER TO SPECIFIC TICKED DIMENSIONS ON THE DRAWING.

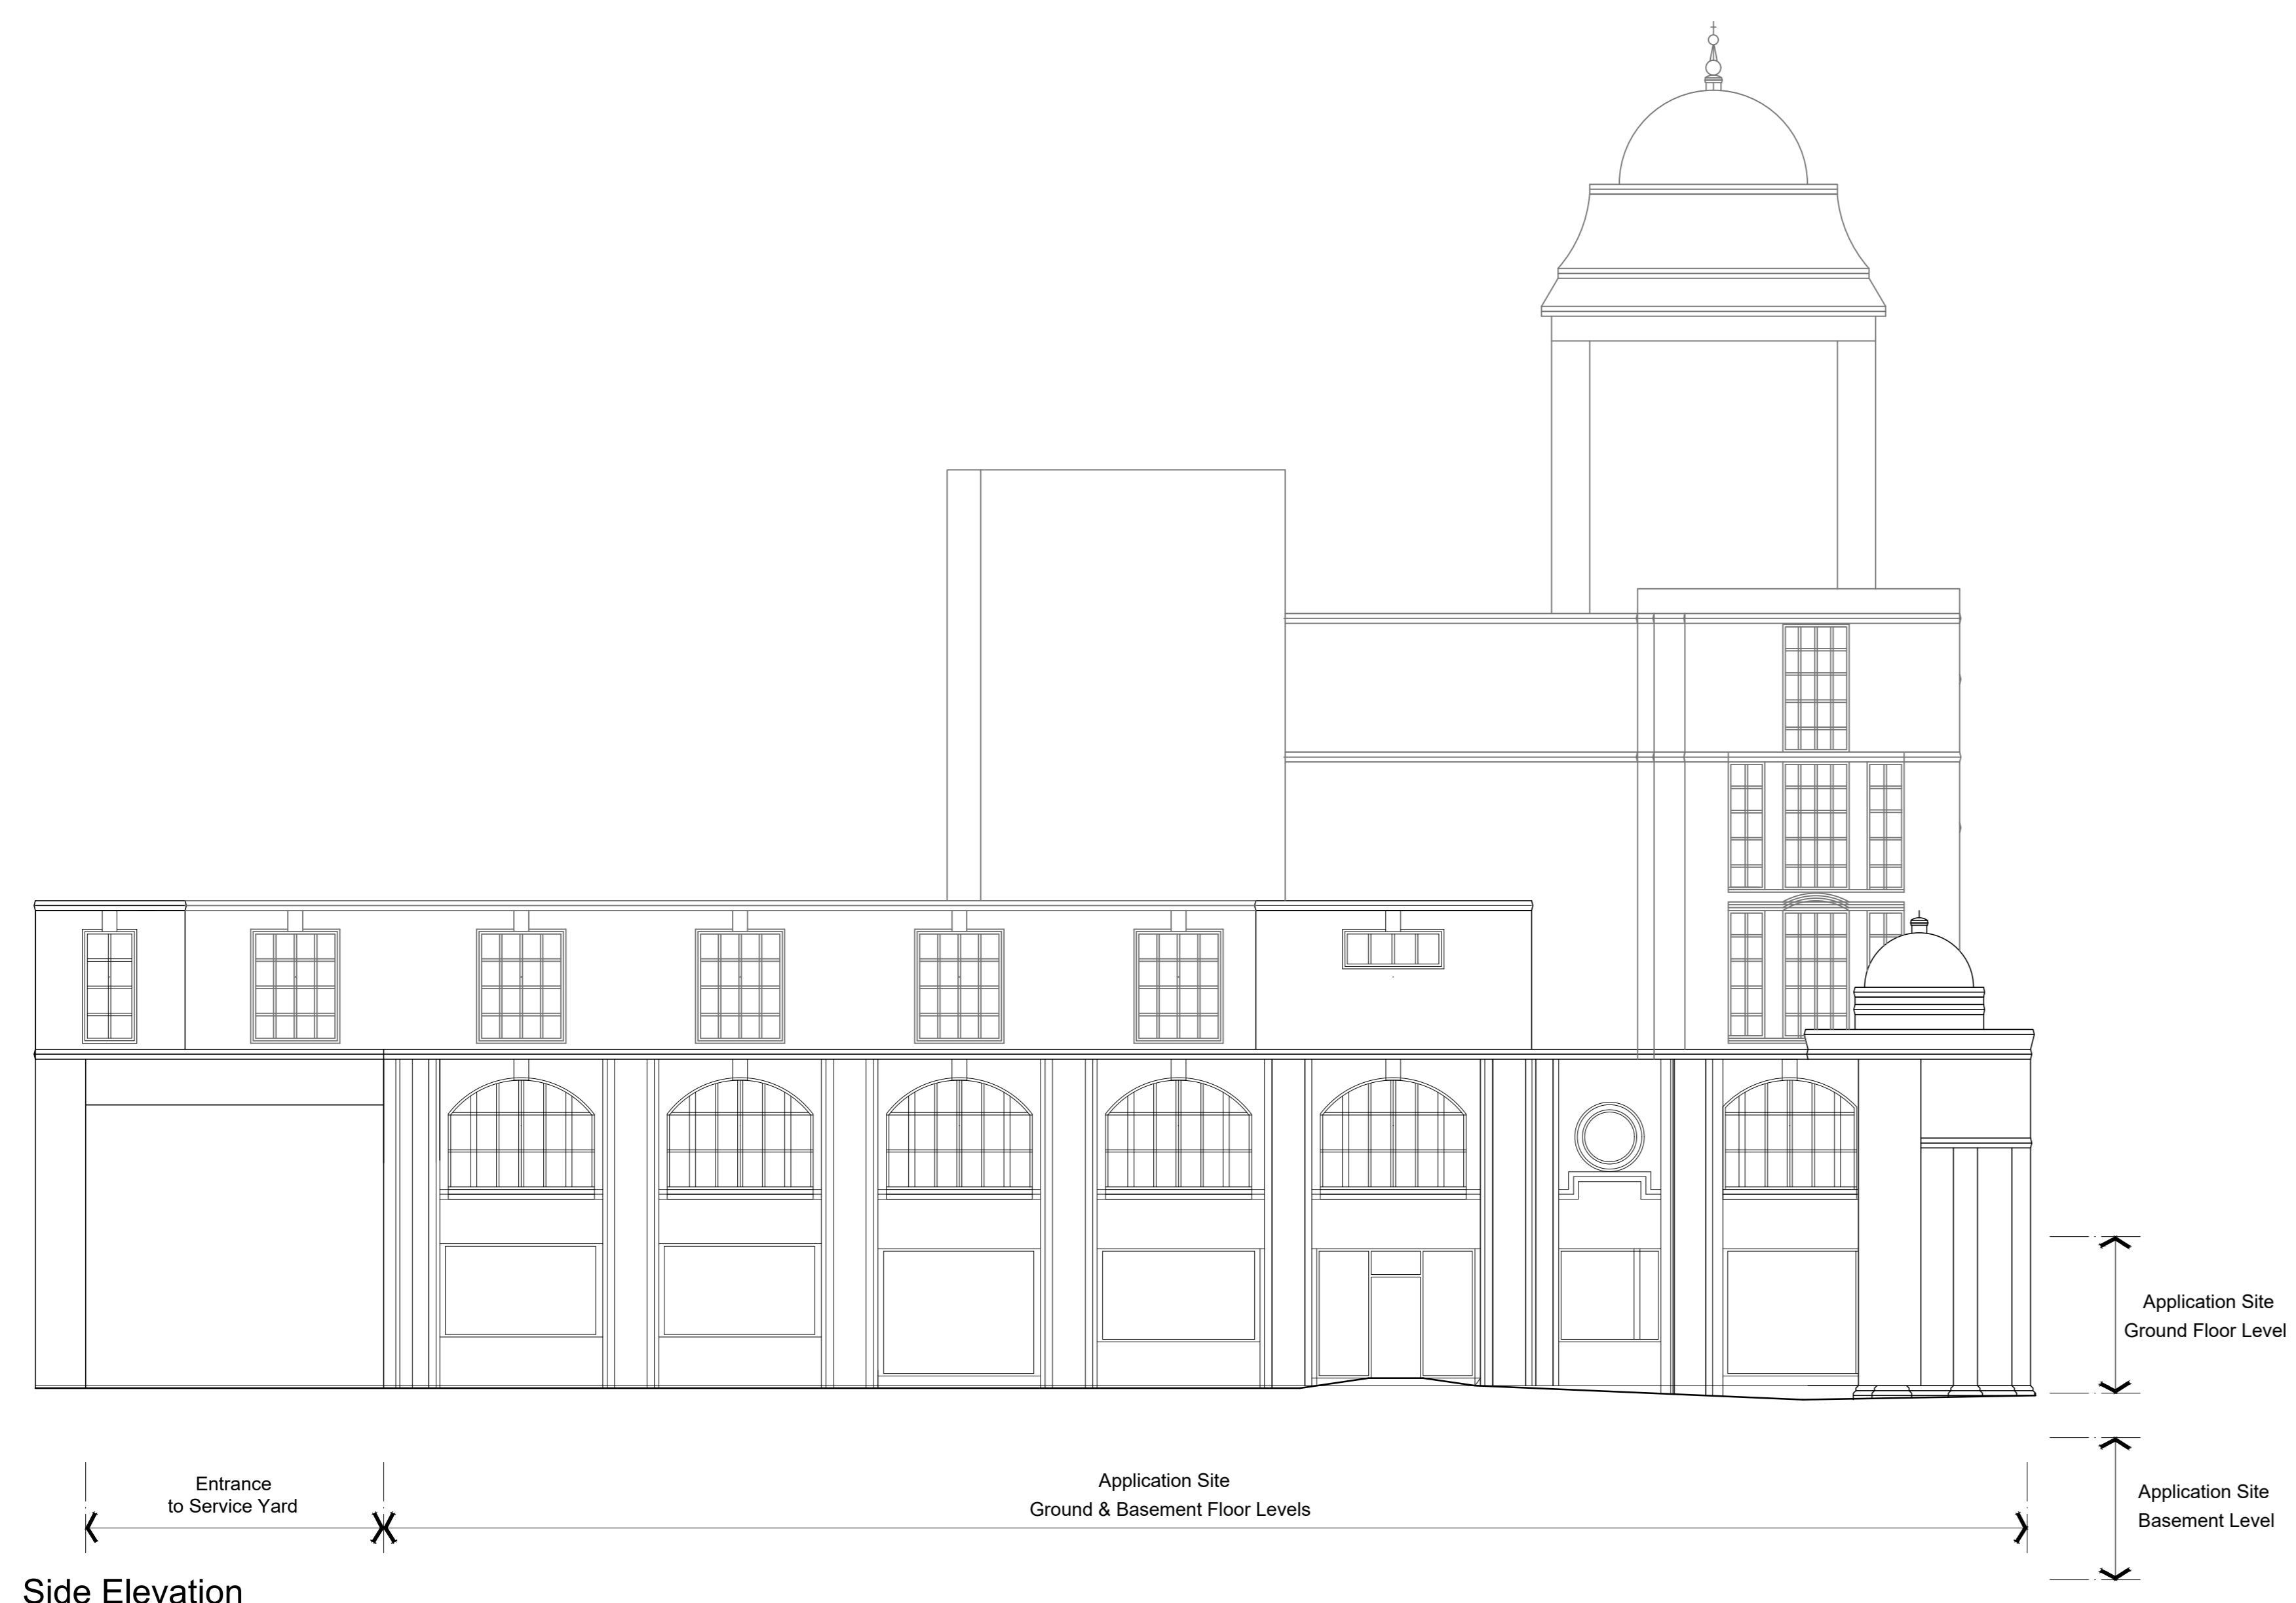


Side Elevation

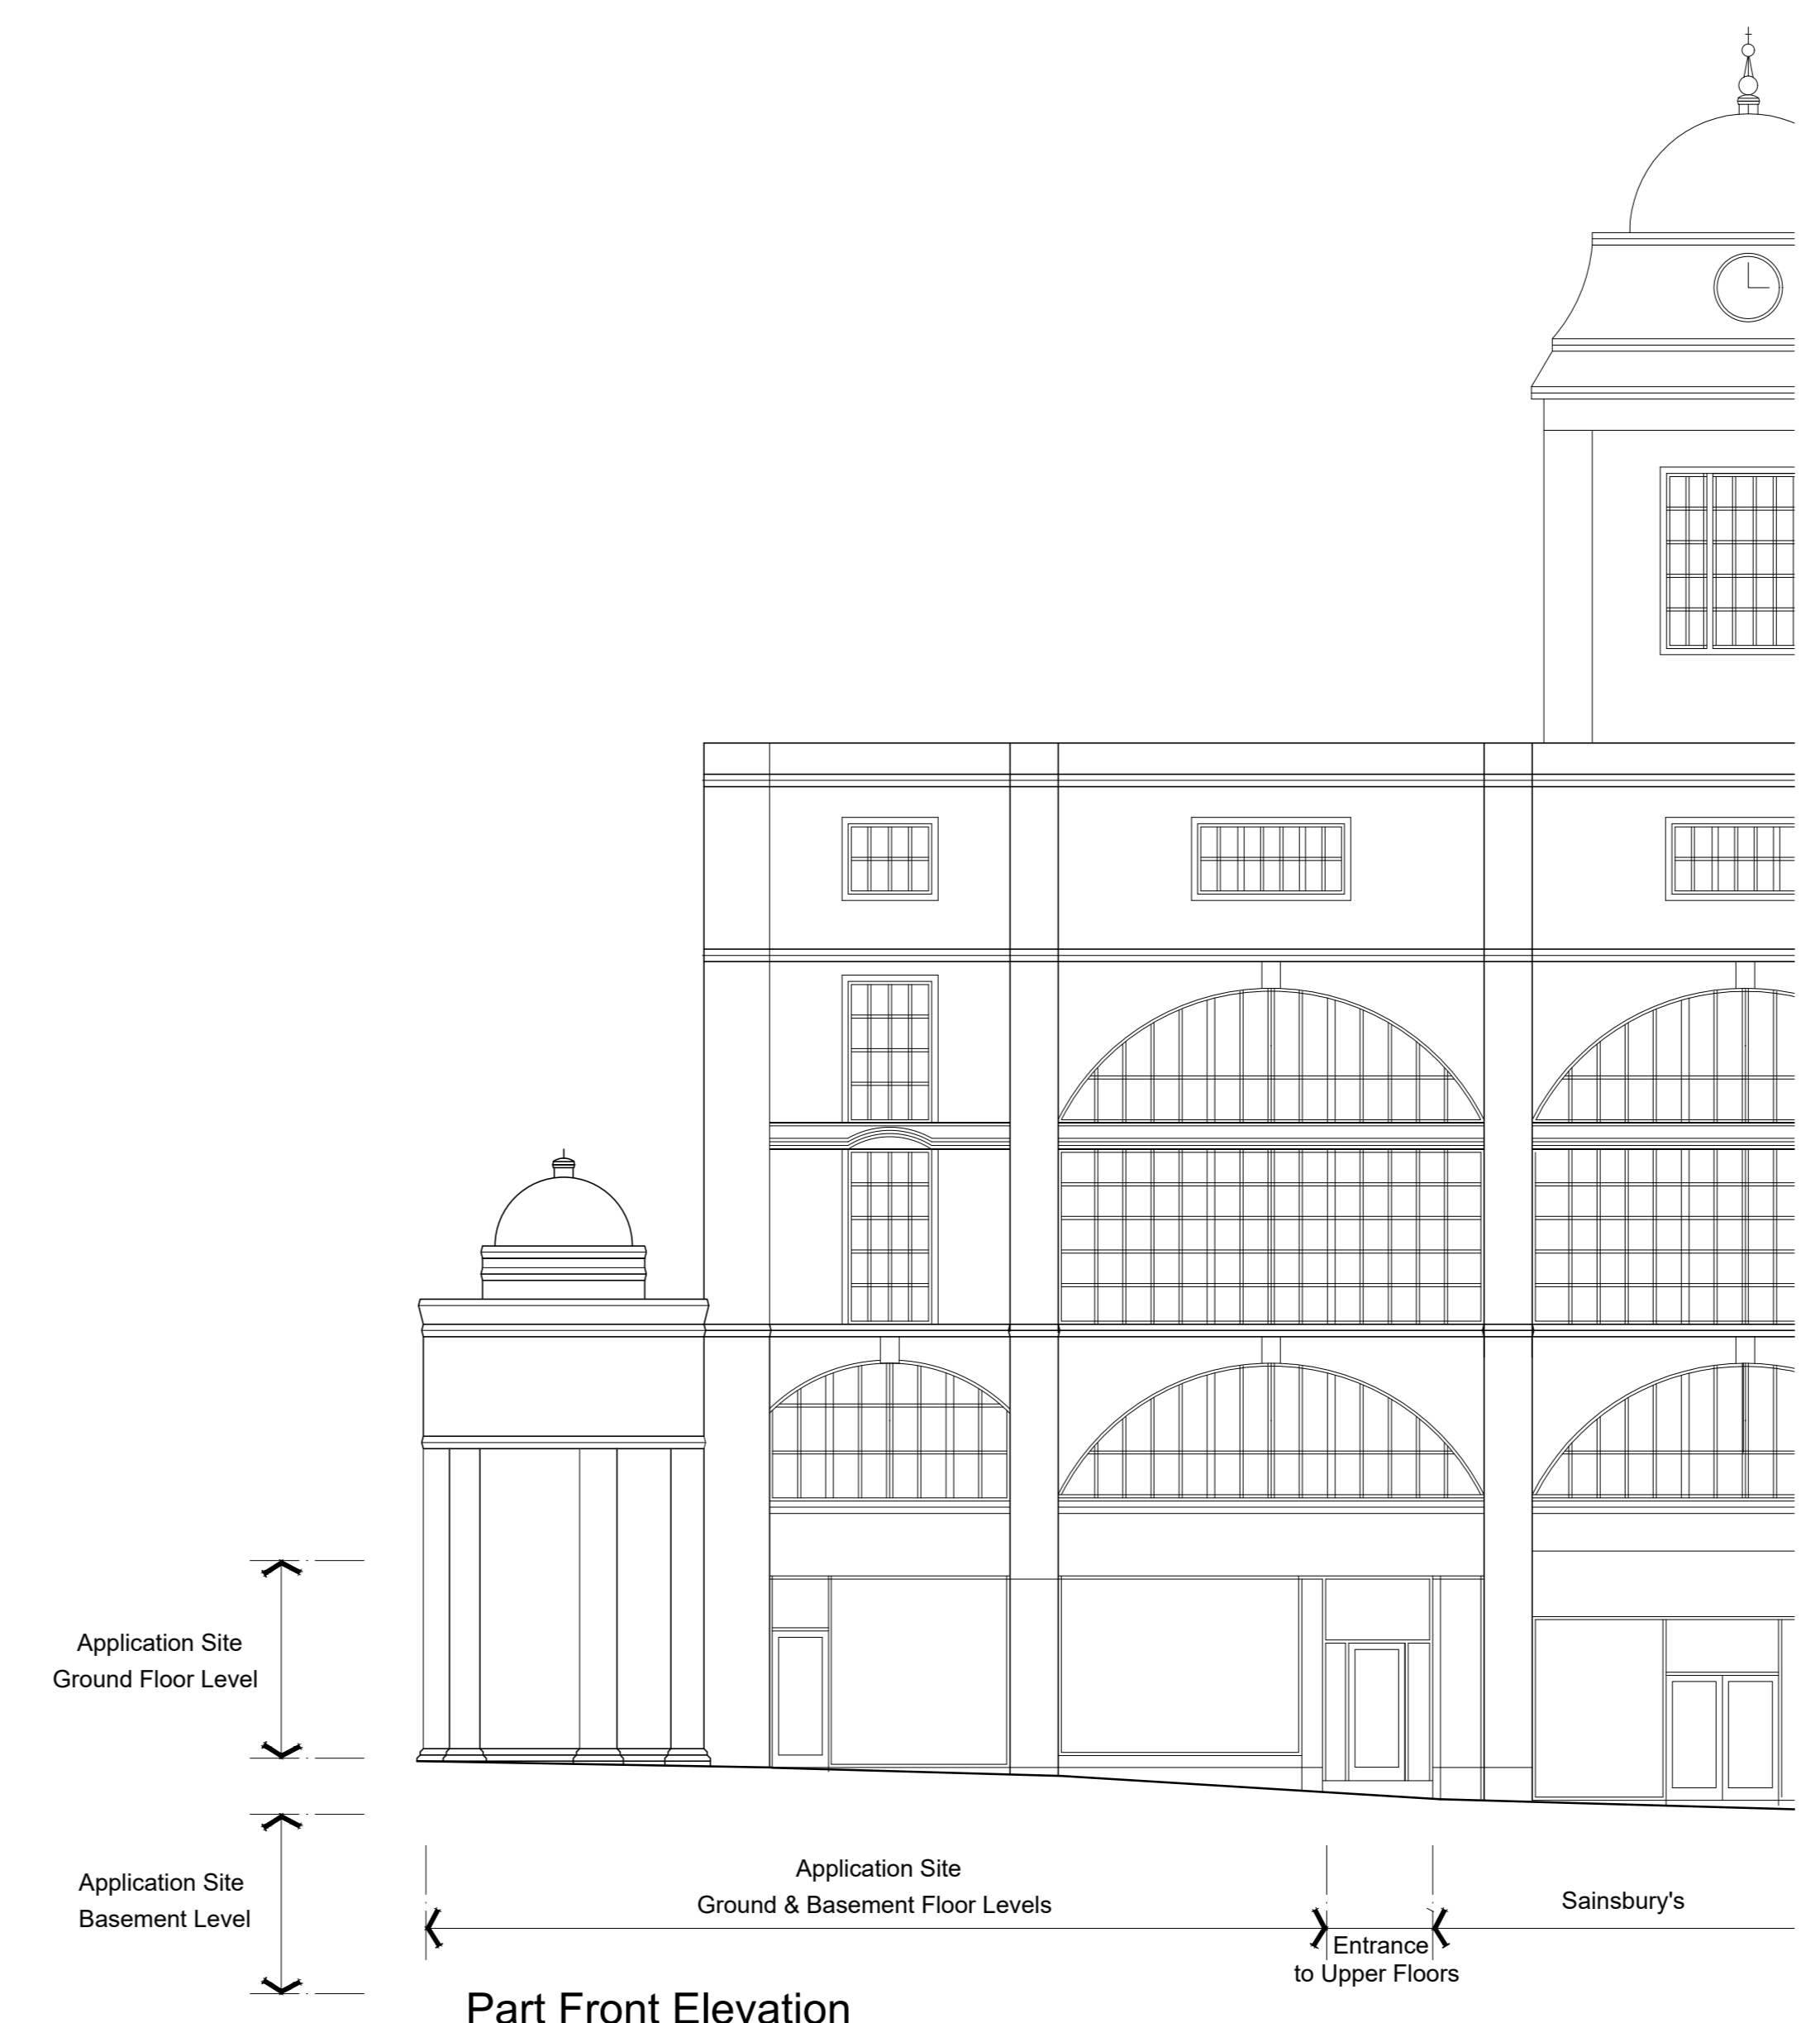

Part Front Elevation



Basement Floor Plan

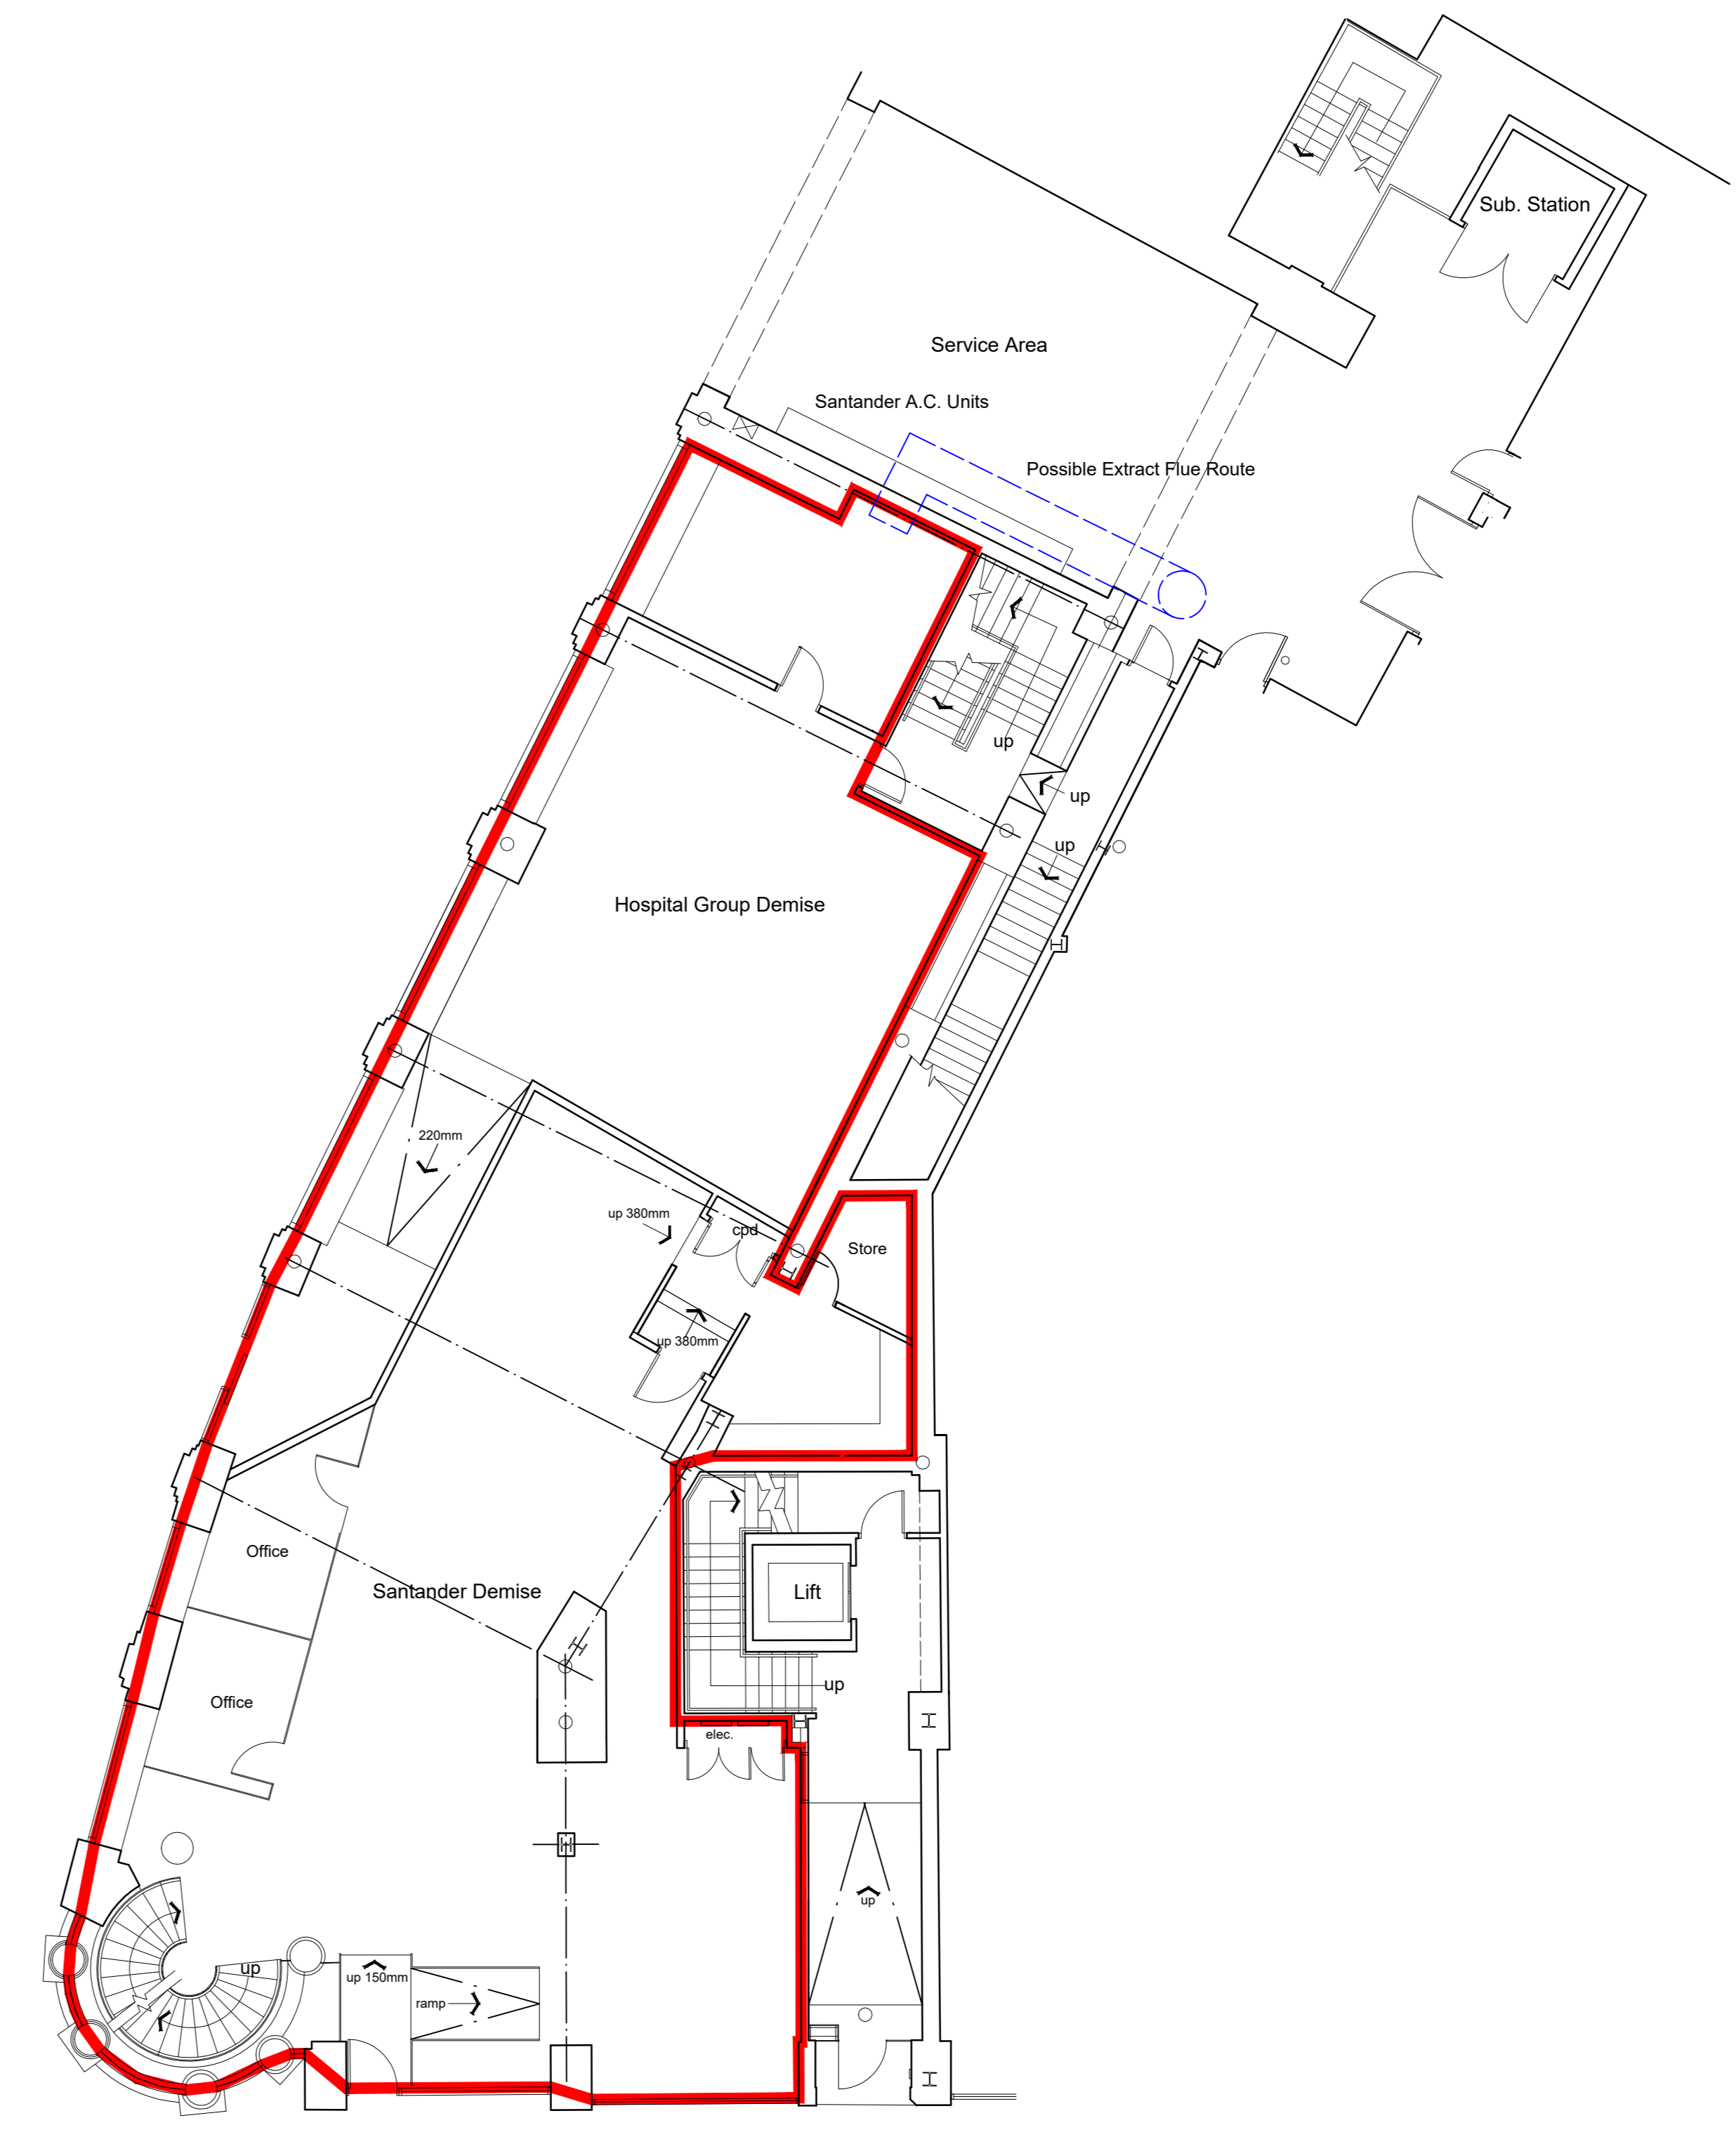

Ground Floor Plan

REV	DESCRIPTION	BY	DATE

LCP
 01384 400123
 www.lcpproperties.co.uk

SITE:
 Telegraph House,
 11-17 High Street, Sheffield.

CLIENT:
 Rockman Properties Ltd

TITLE:
 Floor Plans & Elevations - Proposed Extract Flue

SCALE	DATE	DRAWN	CHECKED
1:100	May 2019	J.H.	
PROJECT NO:	DRAWING NO:		
103401/001	MAY19-SC-002		