



SIDE ELEVATION

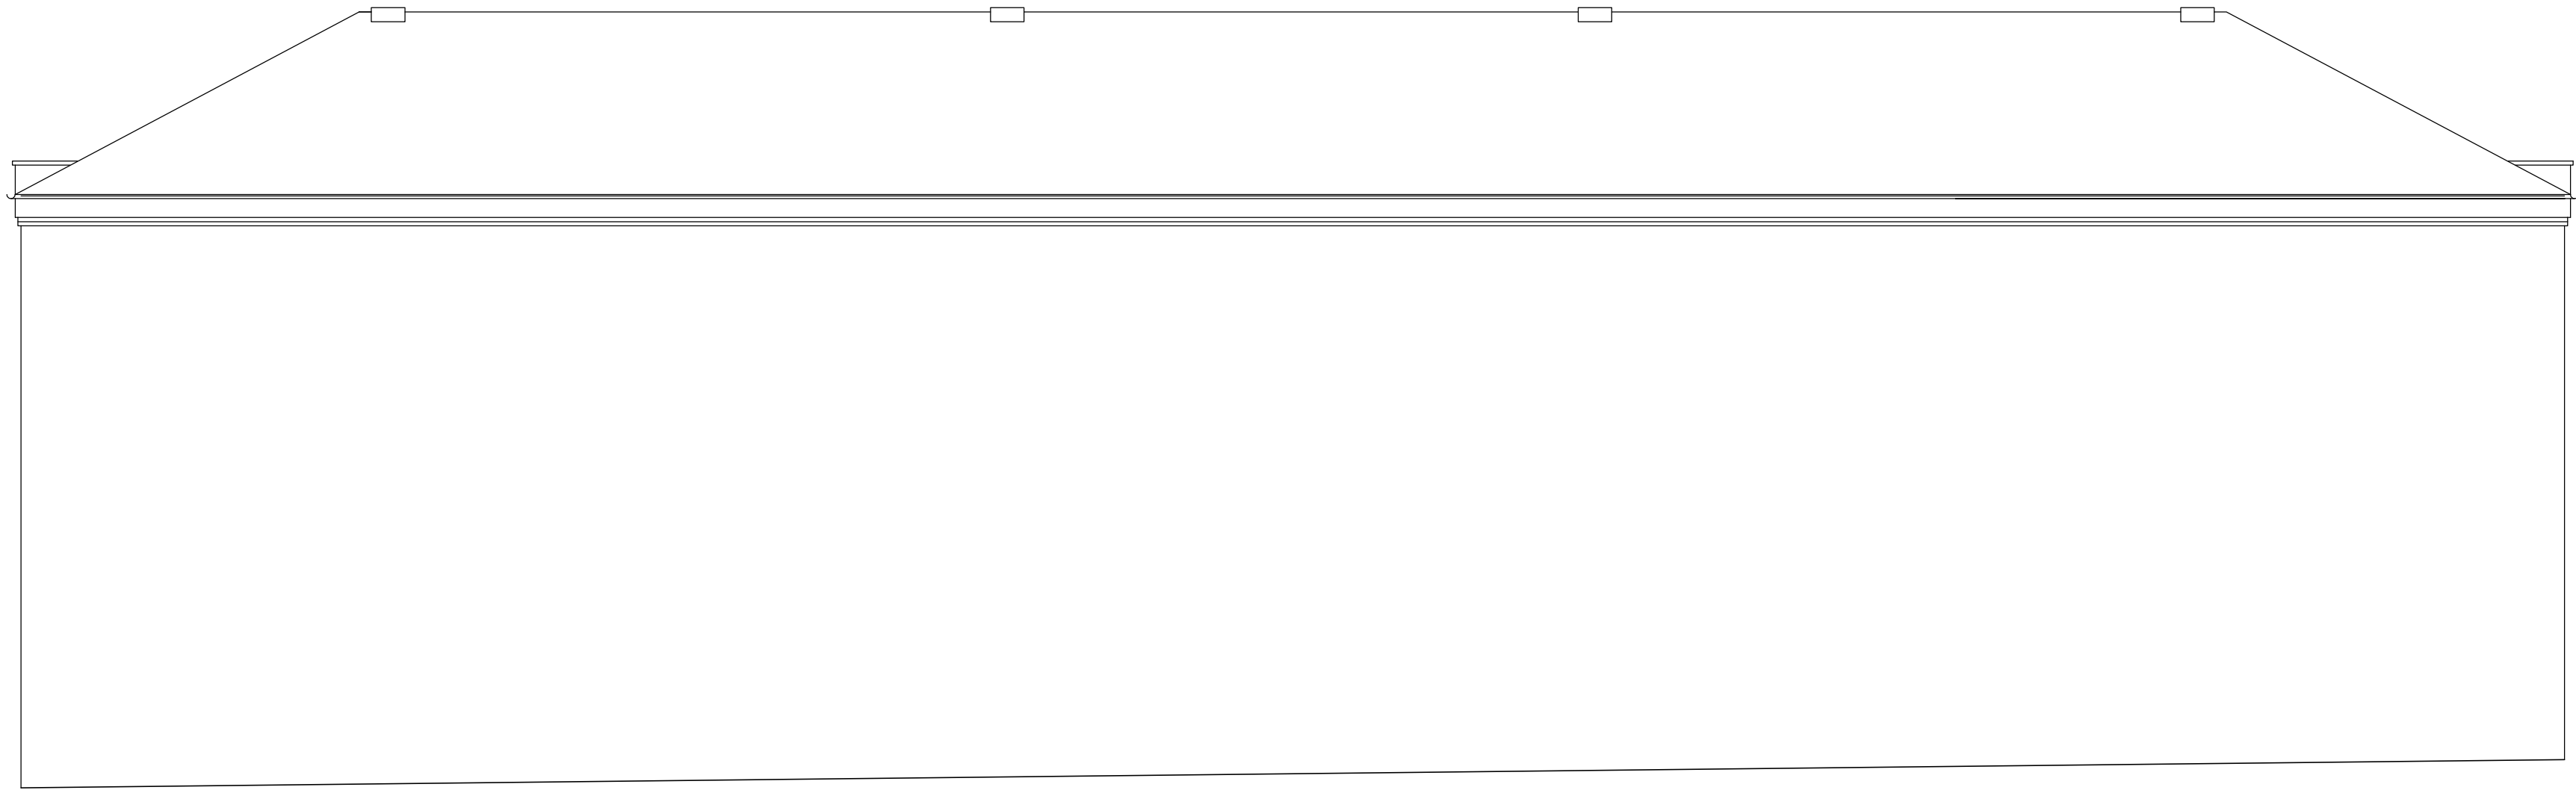

FRONT ELEVATION



SIDE ELEVATION

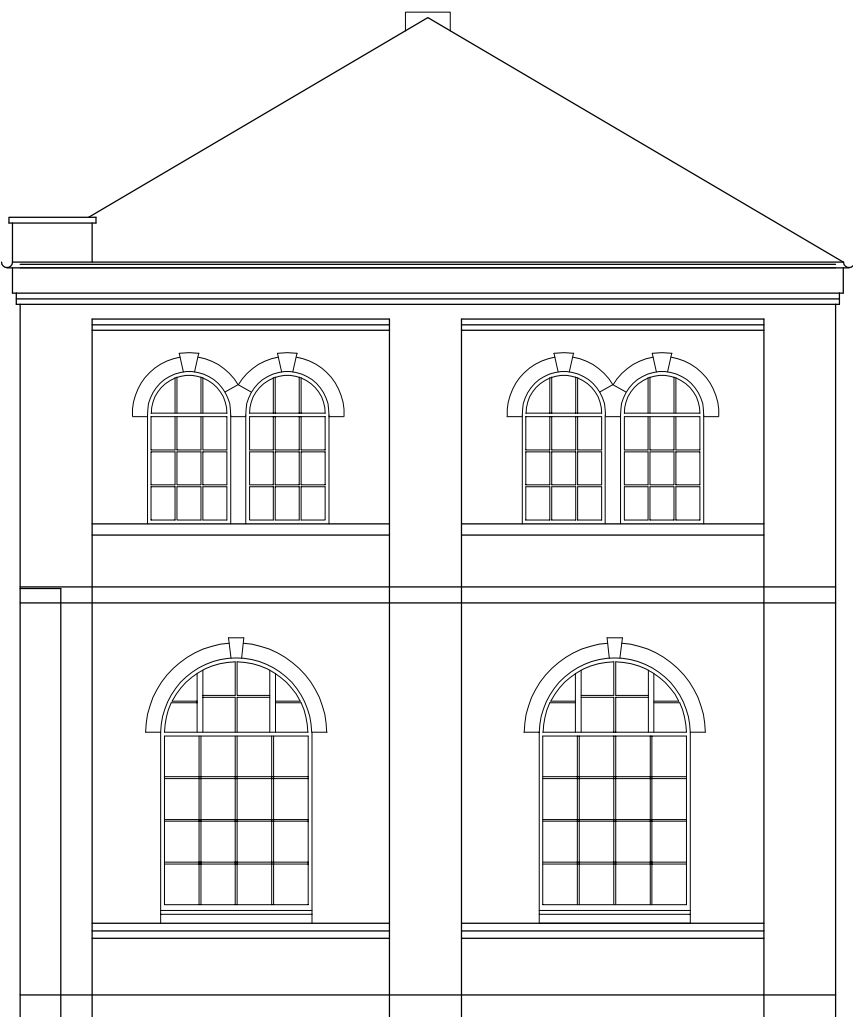

REAR ELEVATION

CODA
Bespoke

Sheffield - Manchester
www.codastudios.co.uk
0114 2794931
hello@codastudios.co.uk

Gib Group Limited

Riverside Works

Existing Elevations

Client

Job

Title

DRAWN	CHECKED	DATE	SCALE	A3 ISSUE	A1 ISSUE
LC	AH	MAR 2021	-	-	1:100
REVISION	DRAWING STATUS	DRAWING NUMBER			
-	PLANNING	2982-003			

© COPYRIGHT - EXISTS ON THE DESIGNS AND INFORMATION SHOWN ON THIS DRAWING
The Contractor must verify all dimensions on site before making shop drawings
or commencing work of any kind. No dimensions to be scaled from this drawing.
Architect to be notified of any discrepancies in dimensions immediately.