





SIDE ELEVATION

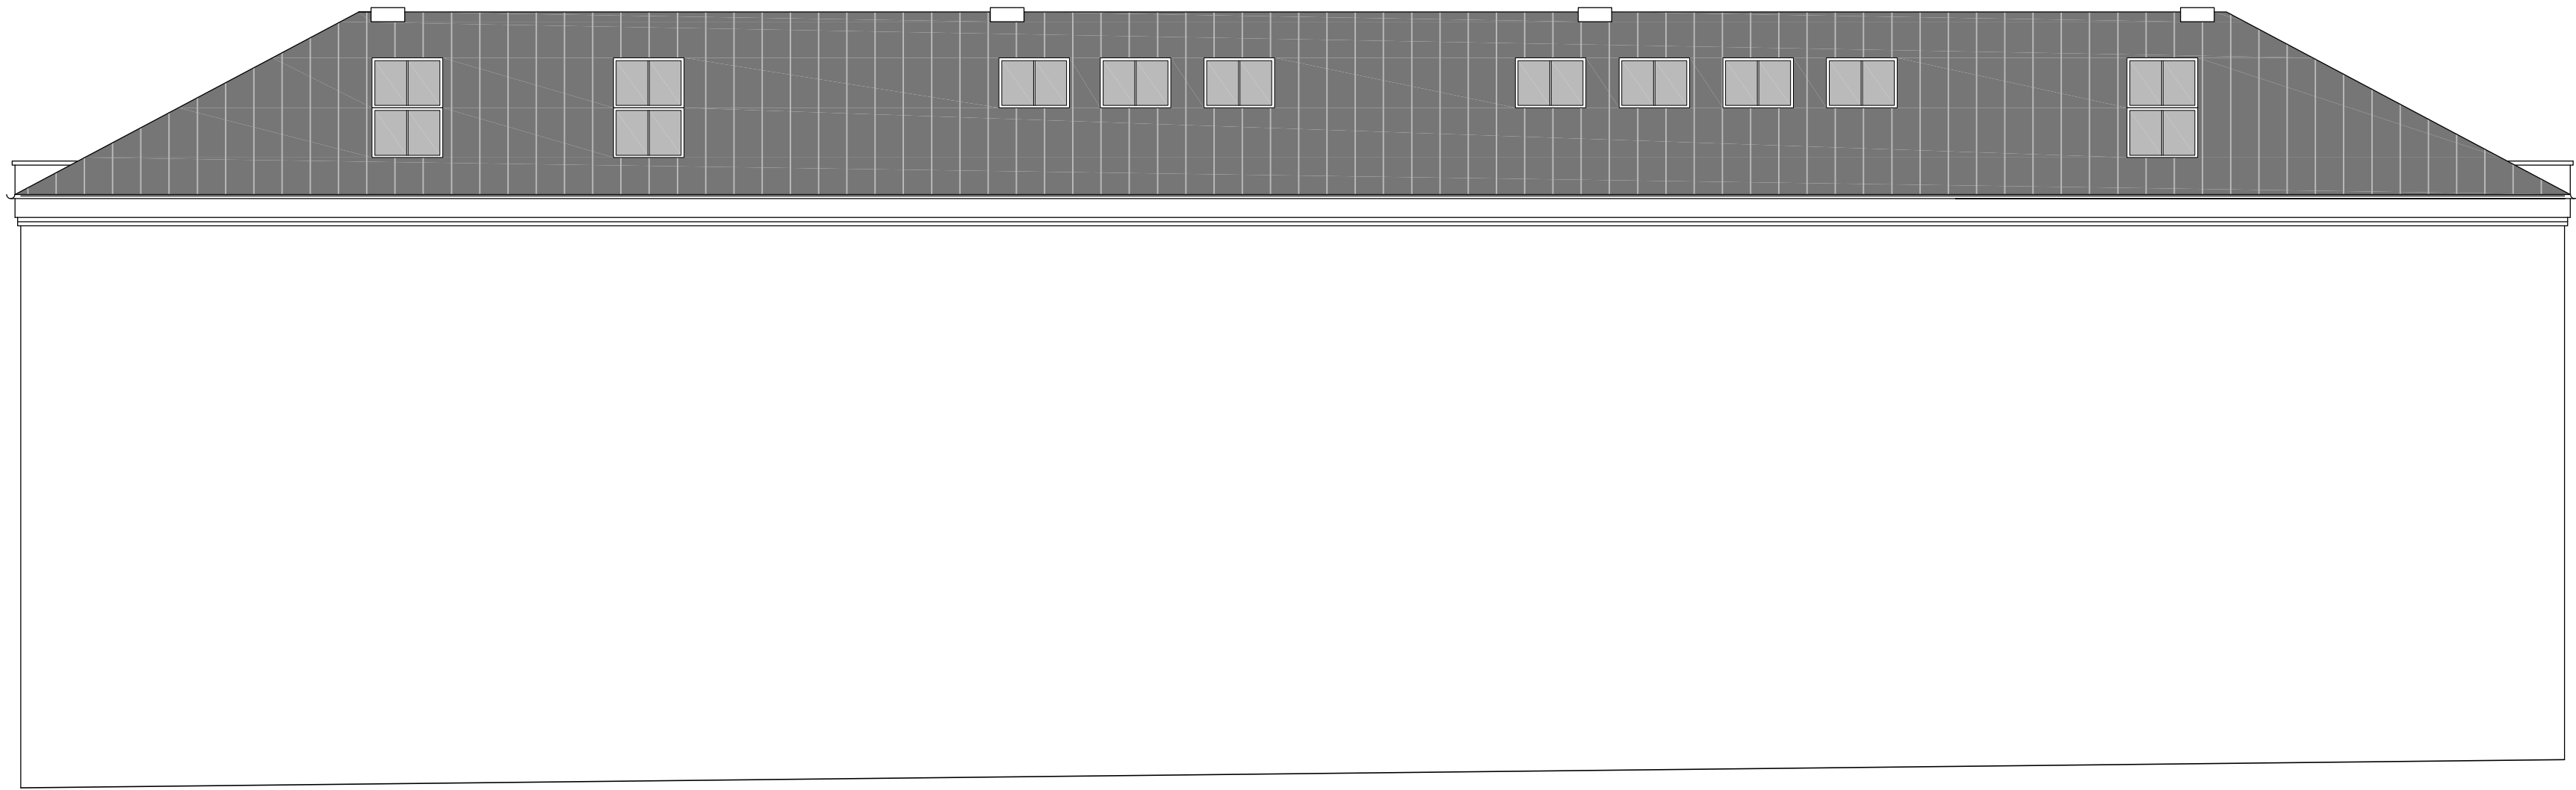

FRONT ELEVATION



SIDE ELEVATION

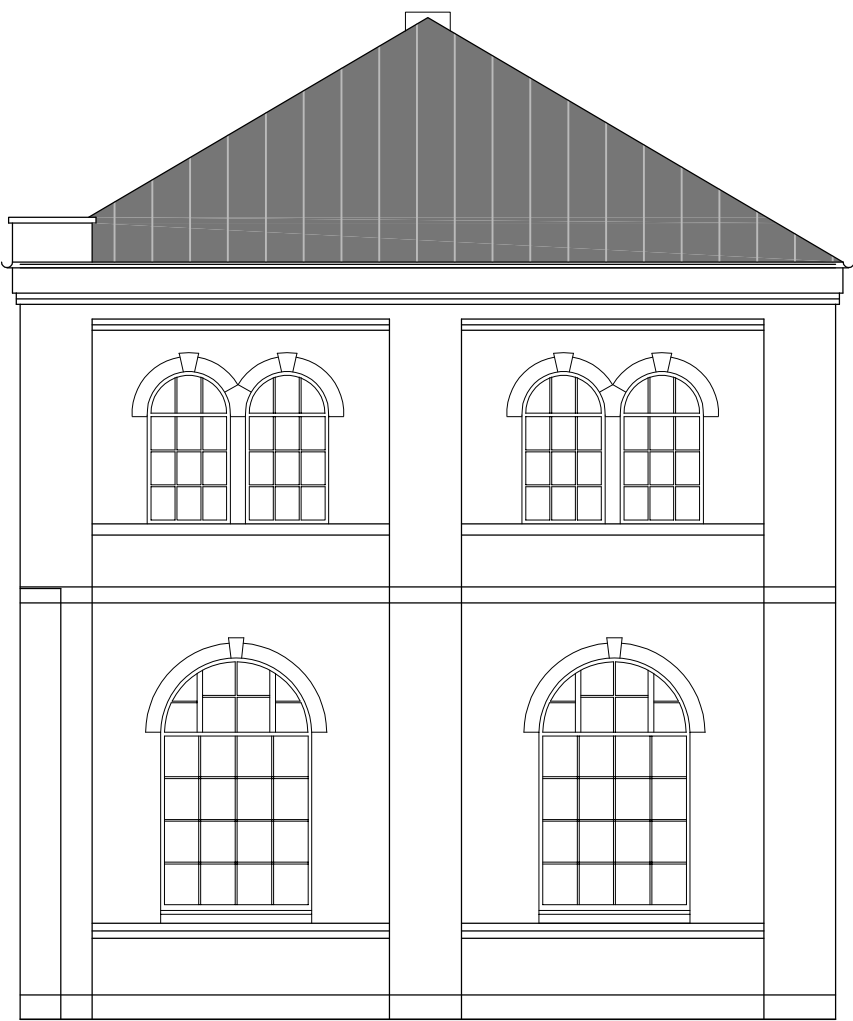

REAR ELEVATION

CODA  
Bespoke

Sheffield - Manchester  
www.codastudios.co.uk  
0114 2794931  
hello@codastudios.co.uk

Gib Group Limited

Riverside Works

Proposed Elevations

Client

Job

Title

DRAWN	CHECKED	DATE	SCALE	A1 ISSUE:
LC	AH	MAR 2021	-	1:100
REVISION	DRAWING STATUS	DRAWING NUMBER		
-	PLANNING	2982-005		

© COPYRIGHT EXISTS ON THE DESIGNS AND INFORMATION SHOWN ON THIS DRAWING  
The Contractor must verify all dimensions on site before making shop drawings  
or commencing work of any kind. No dimensions to be scaled from this drawing.  
Architect to be notified of any discrepancies in dimensions immediately.