


Date

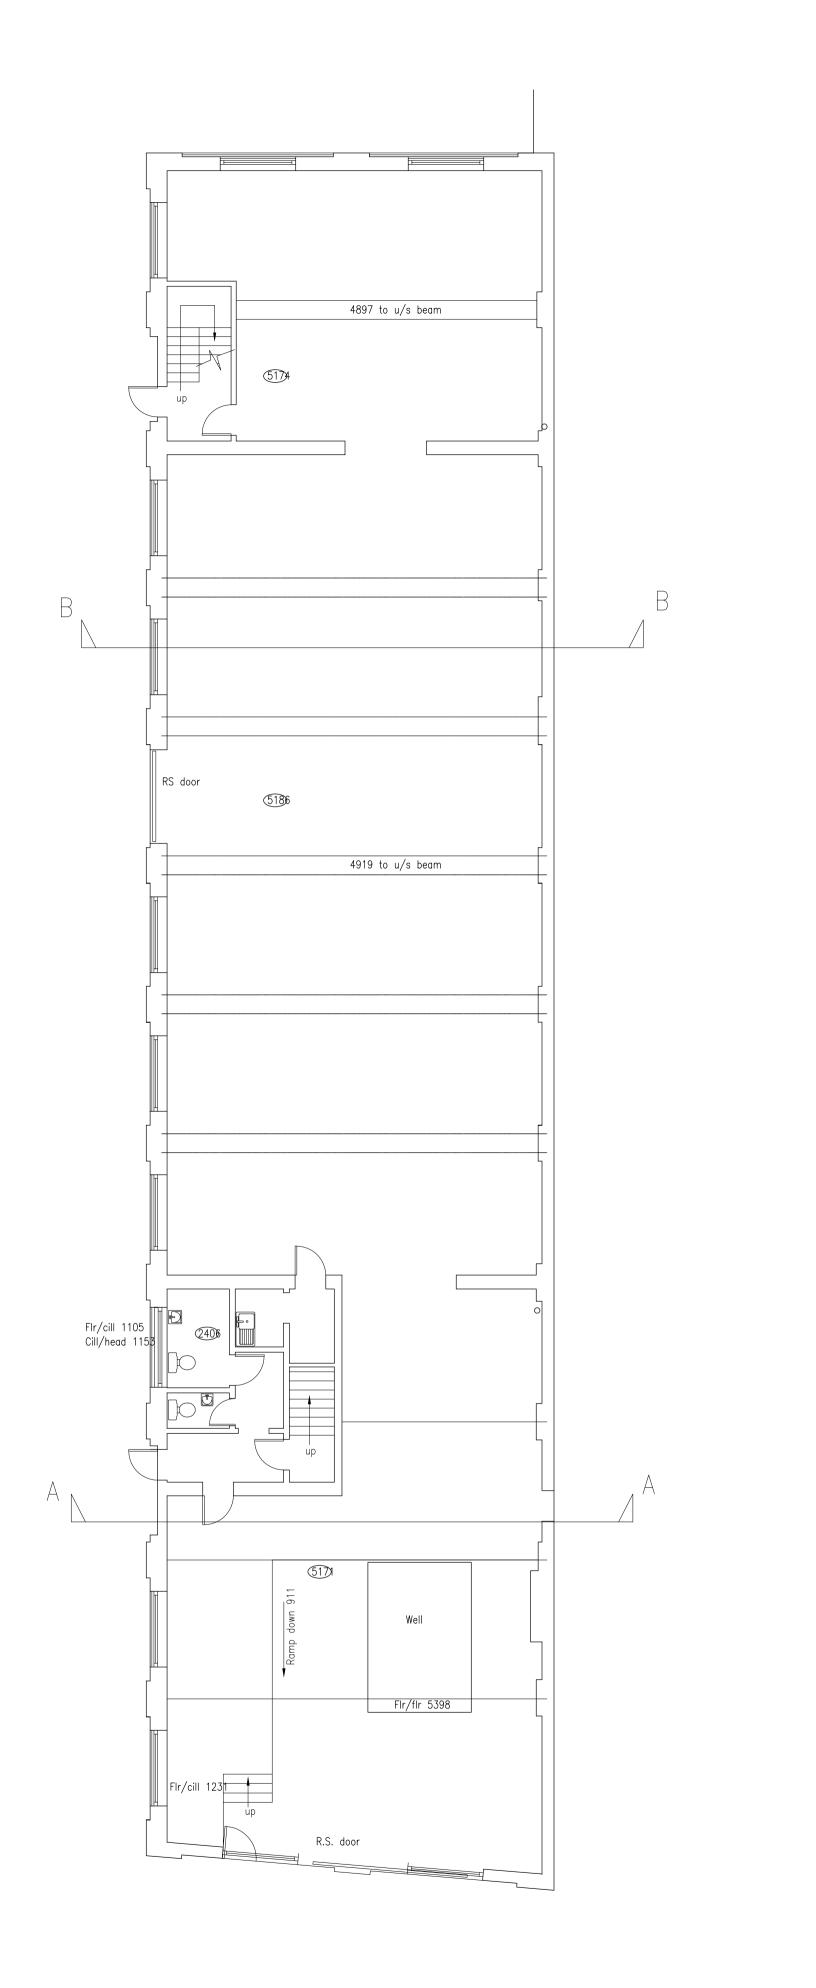

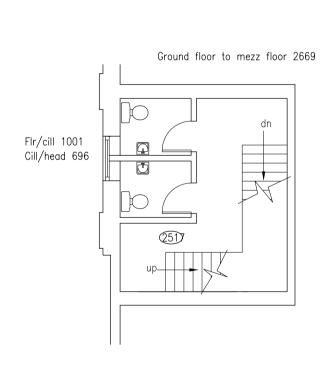

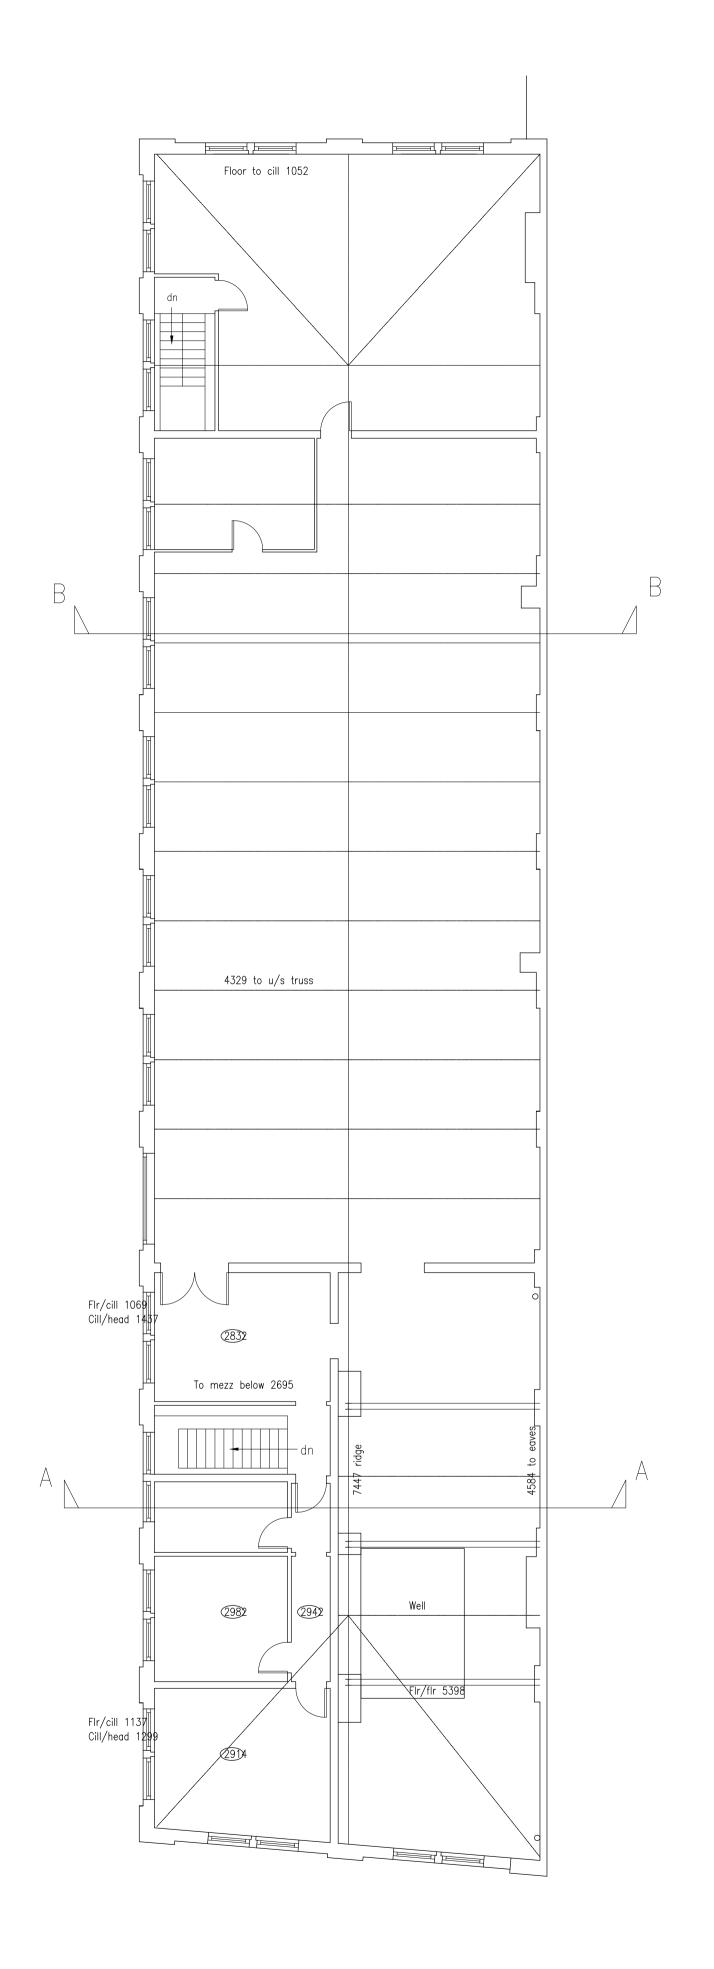

GROUND FLOOR PLAN MEZZANINE FLOOR PLAN FIRST FLOOR PLAN



Gib Group Limited				Client
Riverside Works				Job
Existing Floor Plans				Title
DRAWN	CHECKED	DATE	SCALE	
LC	АН	DEC 2020	A3 ISSUE:	A1 ISSUE:
			-	1:100
REVISION	DRAWING STATUS		DRAWING NUMBER	
-	PLANNING		2982-002	

© COPYRIGHT EXISTS ON THE DESIGNS AND INFORMATION SHOWN ON THIS DRAWING The Contractor must verify all dimensions on site before making shop drawings or commencing work of any kind. No dimensions to be scaled from this drawing. Architect to be notified of any discrepancies in dimensions immediately.