


EXISTING SITE PLAN SCALE 1:100

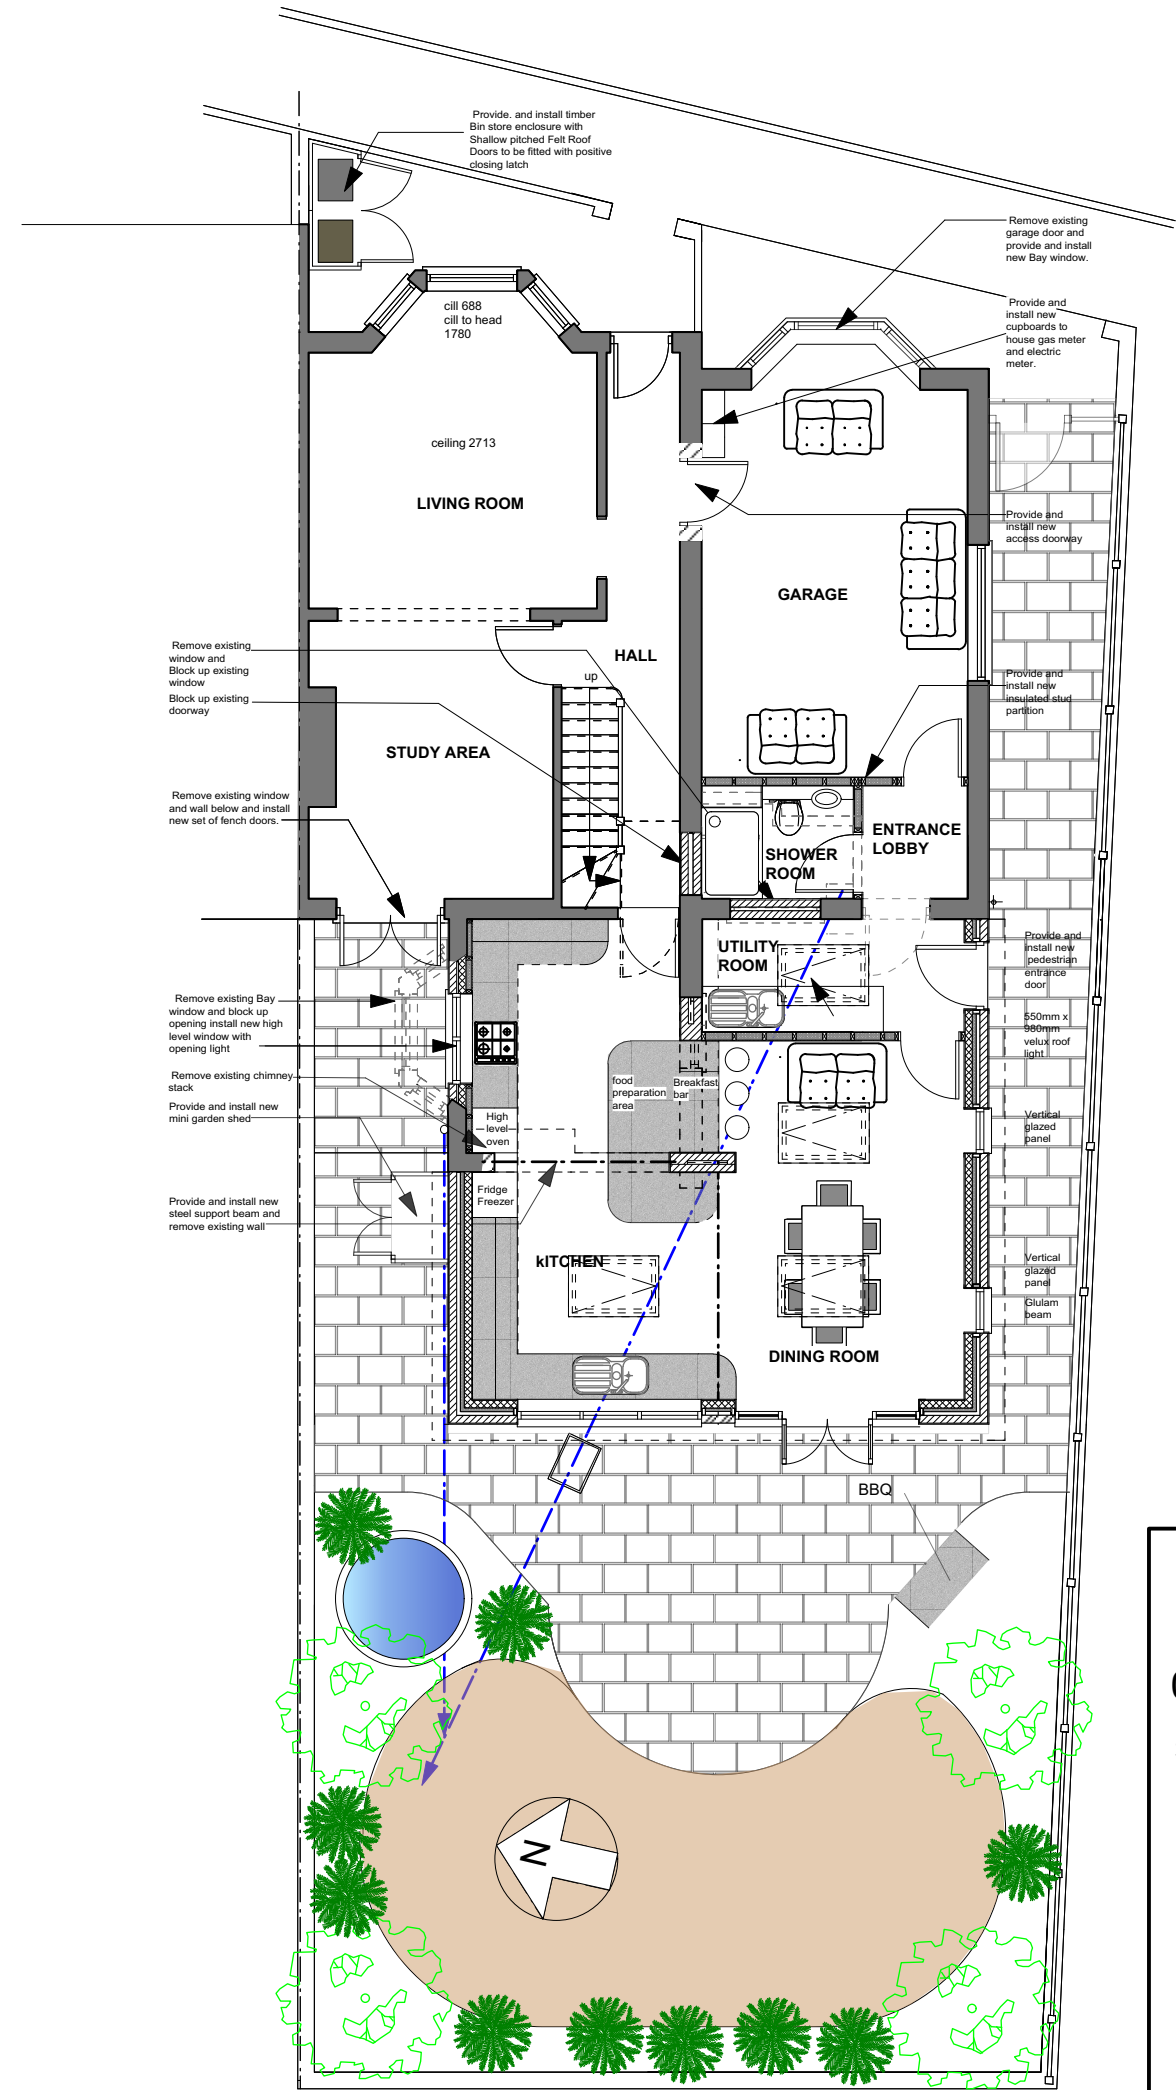

PROPOSED SITE PLAN SCALE 1:100

REV	Drawn	Notes	Date

01.1366 .AL(0)04

Copyright. Do not scale this drawing. Check all dimensions on site. This drawing is only to be used on the site for which designed.

Client: Seb.

Project: **Proposed Conversion of garage into Living accomodation, demolition of existing kitchen and construction of new single storey rear extension. at 22 The avenue, st George, Bristol, BS5 8HW**

Drawing: Existing and proposed Site Plans

Scale: 1:100 @ A3

Date: March 2021

Drawn: LJD Checked: _____