





EXISTING FRONT ELEVATION SCALE 1:100

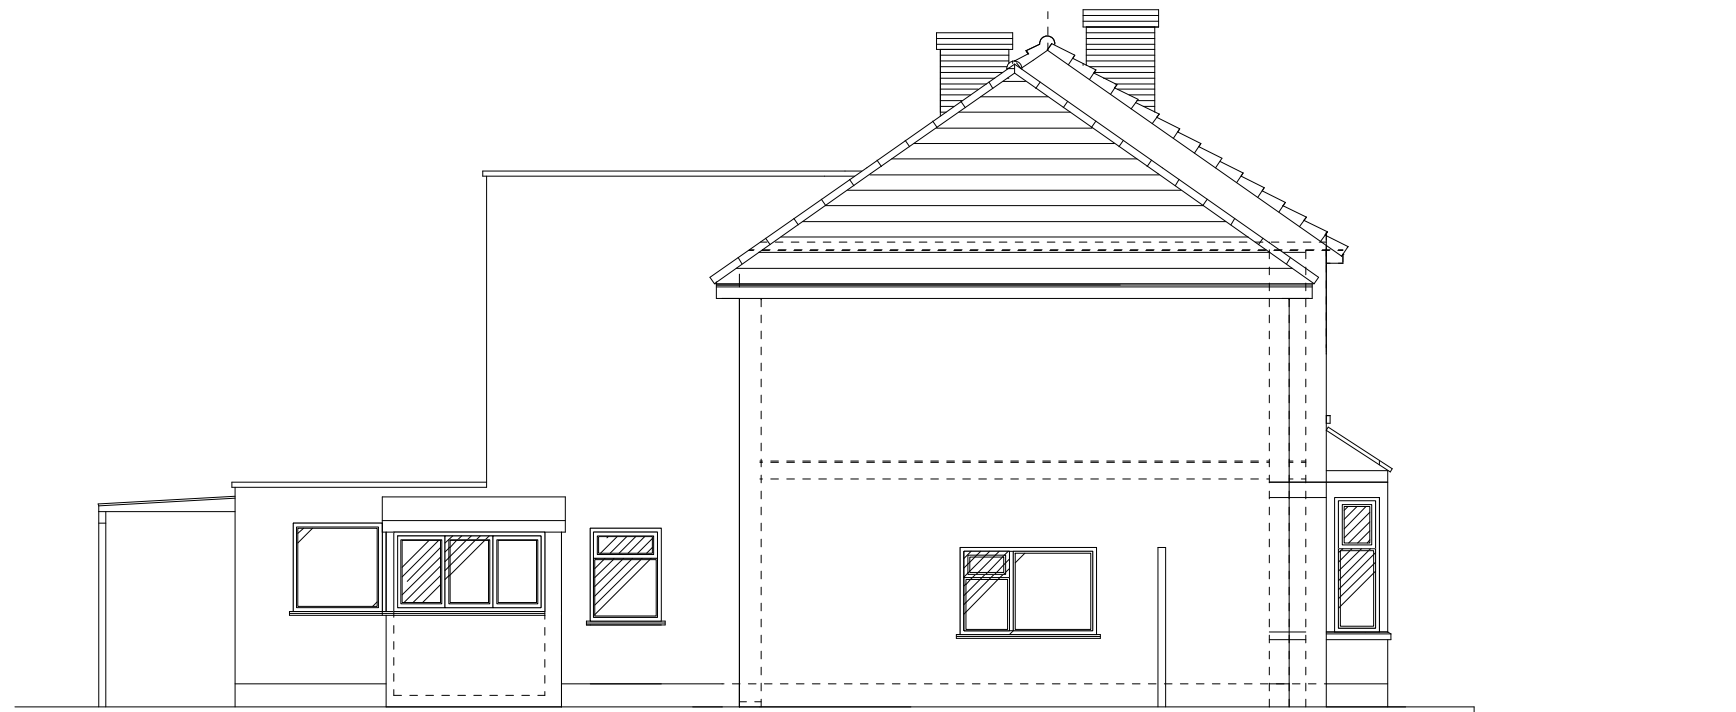

EXISTING SIDE ELEVATION SCALE 1:100



EXISTING REAR ELEVATION SCALE 1:100

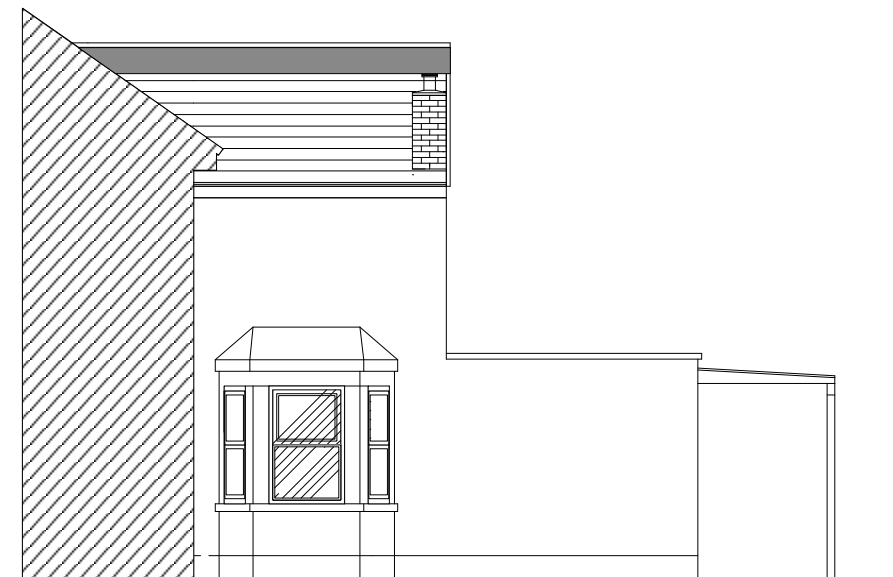

EXISTING SIDE ELEVATION NO 2 SCALE 1:100

REV	Drawn	Notes	Date

01.1366 .AL(0)03

Copyright. Do not scale this drawing. Check all dimensions on site. This drawing is only to be used on the site for which designed.

Client: **Mr Seb Witts.**

Project: **Proposed Conversion of garage into Living accomodation, demolition of existing kitchen and construction of new single storey rear extension. at 22 The avenue, st George, Bristol, BS5 8HW**

Drawing: **Existing Elevations**

Scale: **1:100 @ A3**

Date: **April 2021**

Drawn: **LJD** Checked: _____