

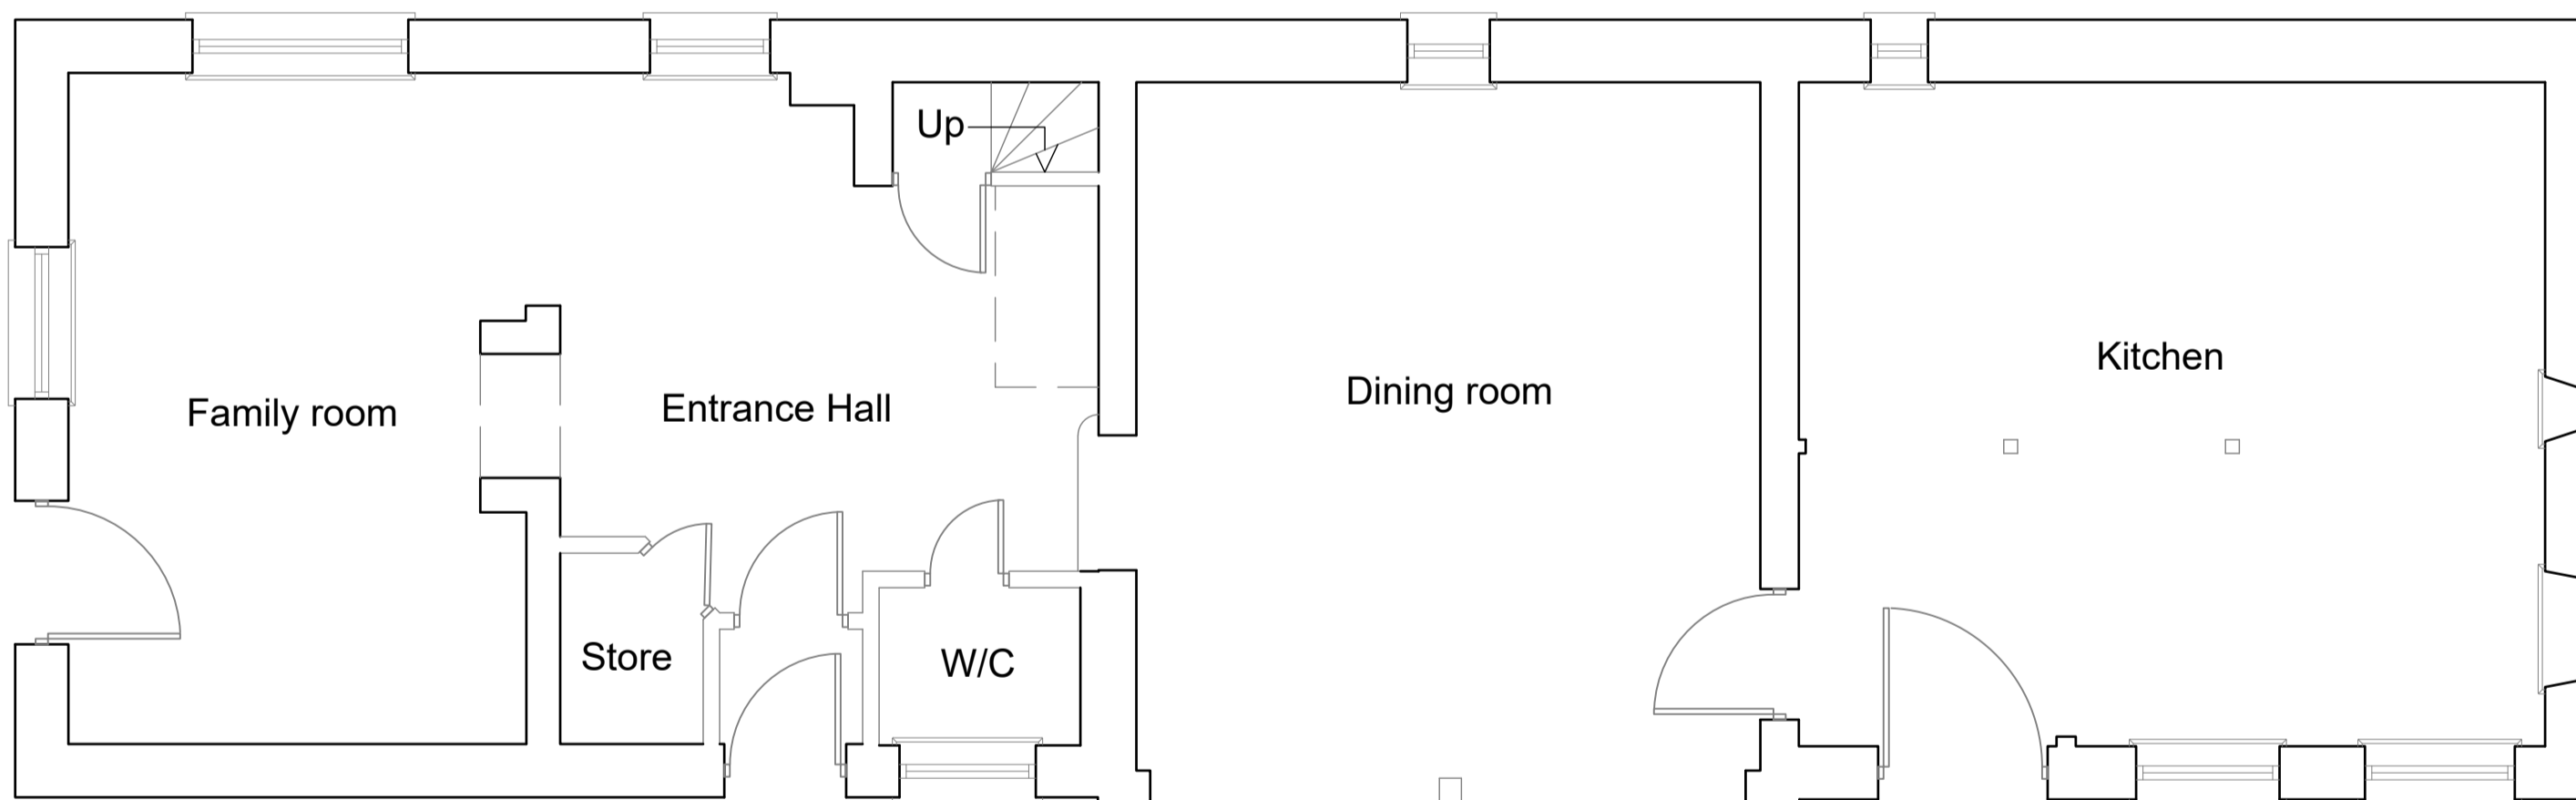



Proposed First Floor Plan 1/50
0m 1m 2m 3m 4m 5m
Scale 1:50

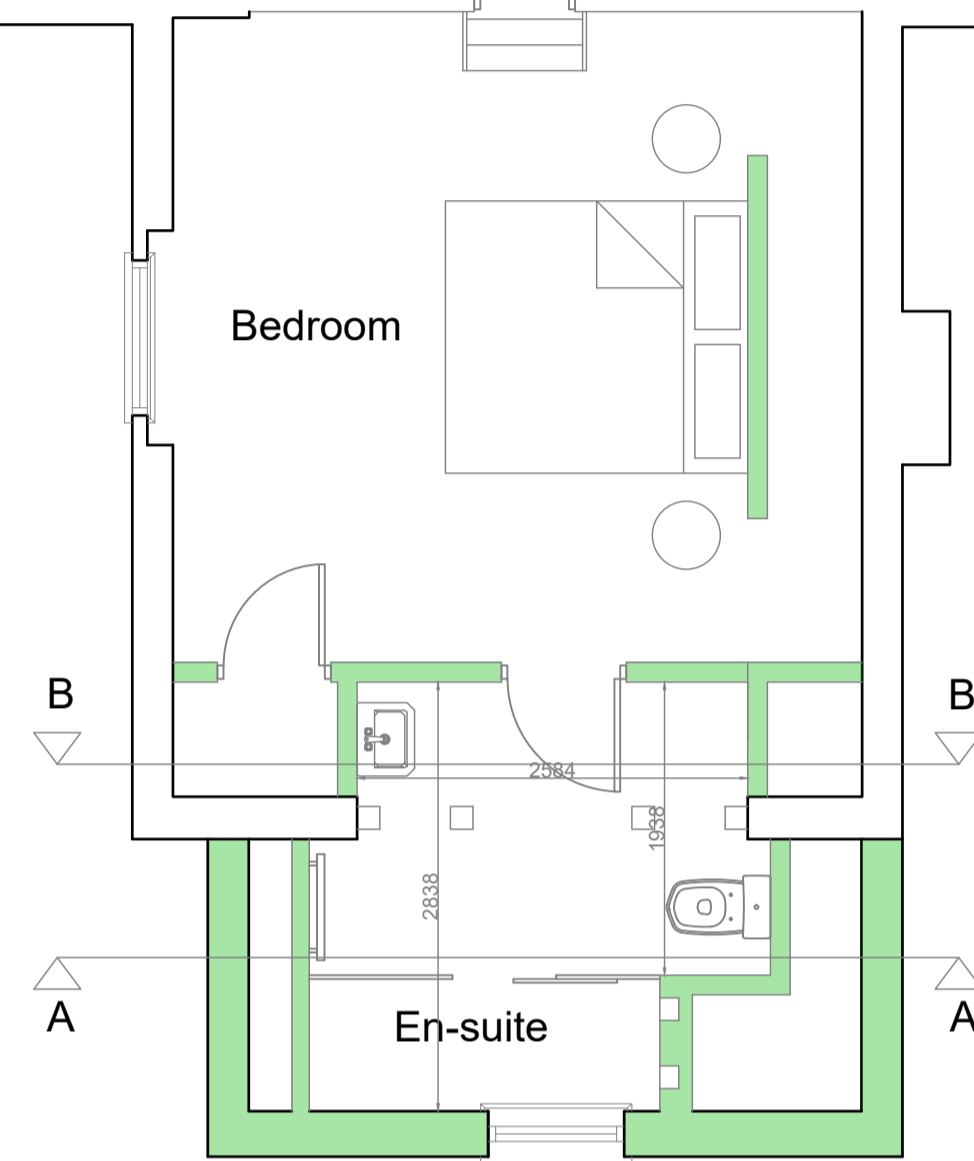


Proposed Ground Floor Plan 1/50
0m 1m 2m 3m 4m 5m
Scale 1:50

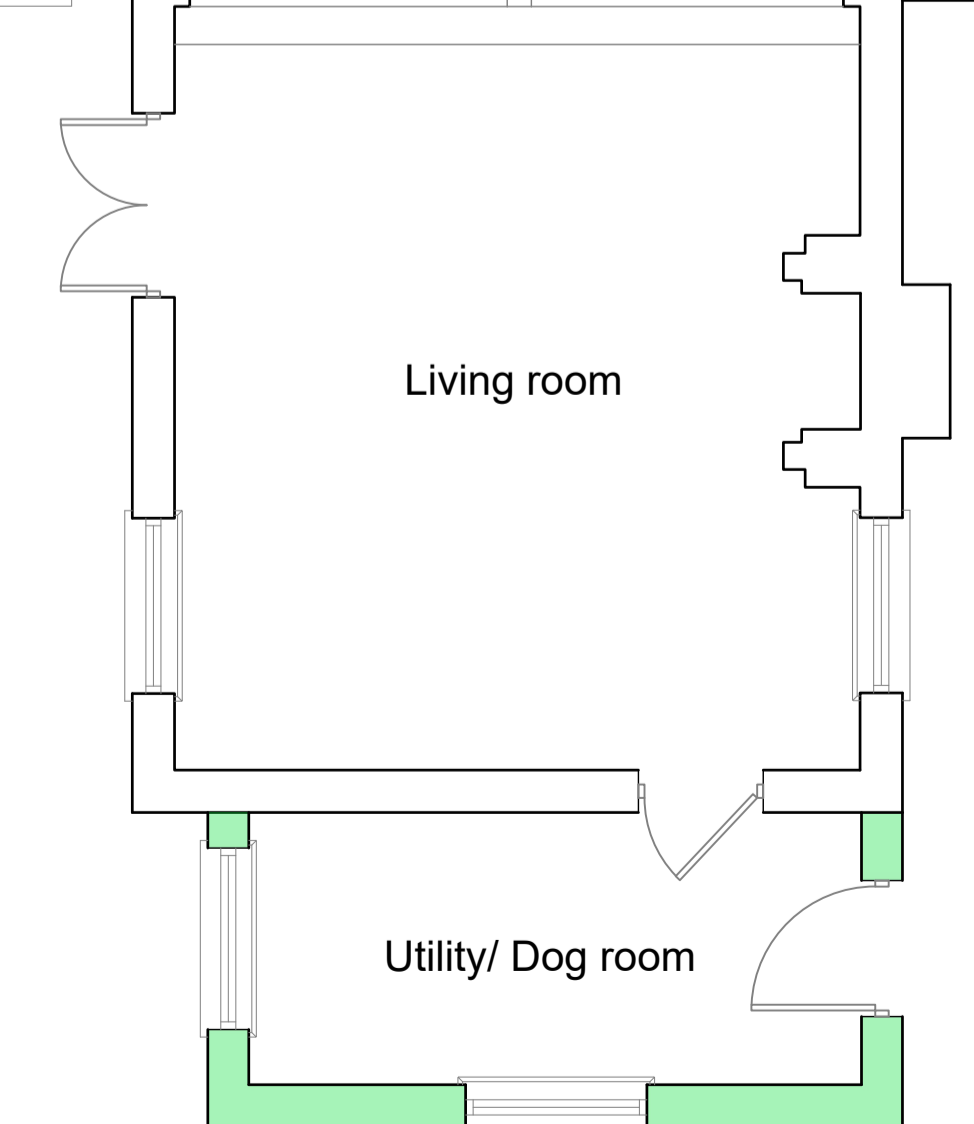


Proposed East Elevation 1/100
0m 1m 2m 3m 4m 5m
Scale 1:100

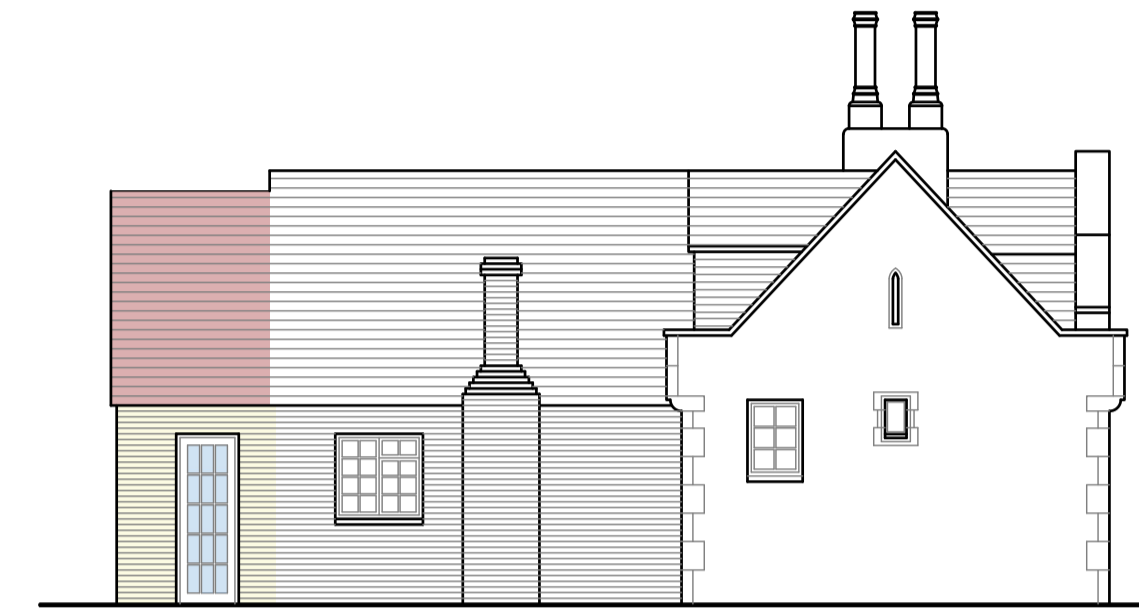

Proposed North Elevation 1/100

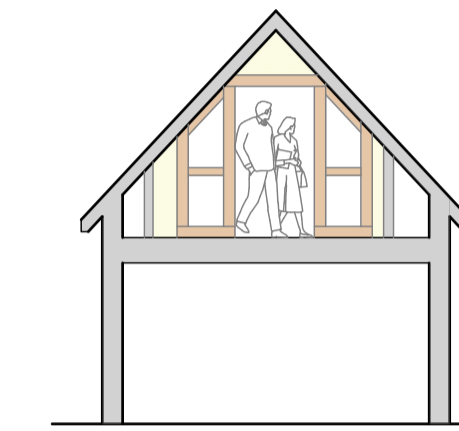

Section A-A 1:50

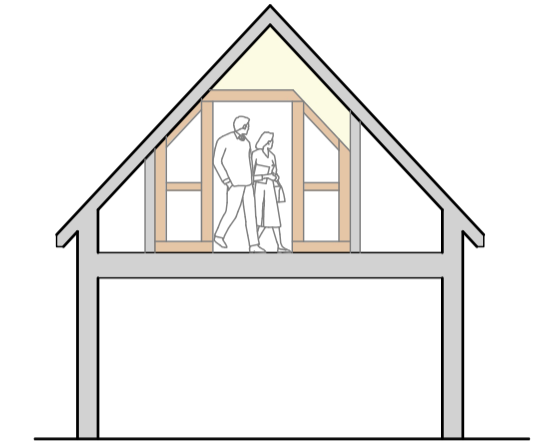


Section B-B 1:50



Proposed West Elevation 1/100



Proposed South Elevation 1/100

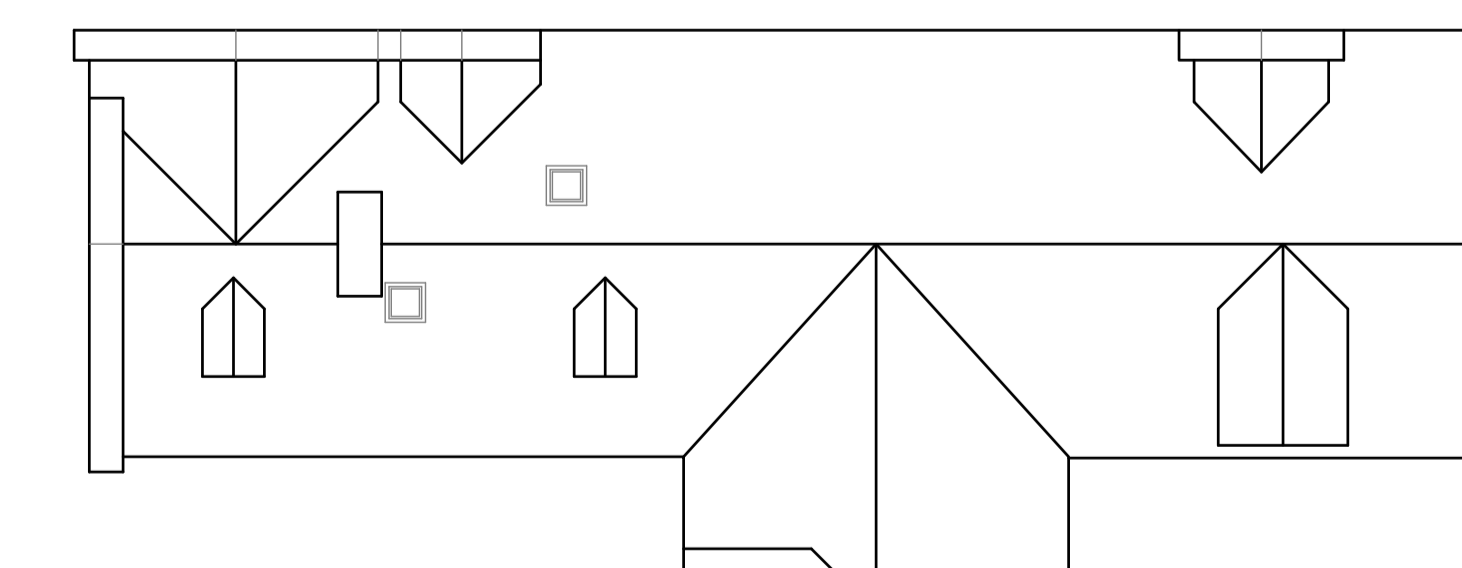

Proposed Roof Plan 1/100

Affinity

Chartered Surveyors
5 Heathfield Gate,
Bepton Road,
Midhurst,
West Sussex,
GU29 9JB

Project name and address:
The Old Coach House,
Gosport Road,
East Tisted,
Alton,
Hampshire
GU34 3QJ

Status: Planning

Date: January 2021

Project: 311 | Sheet: P-103

Scale: 1/50 & 1/100 @ A1

Title: Proposed plans and elevations

No.	Revision/Issue	Date

- General Notes:
1. Dimensions in figures on drawings or specifications are to be taken in preference to scaled dimensions.
 2. Preference should be given to large scale drawings.
 3. Critical dimensions should be taken from site.
 4. If in ANY DOUBT the contractor MUST ASK for clarification.
 5. Grid lines set to centre line of wall construction