



Existing First Floor Plan 1/50
 0m 1m 2m 3m 4m 5m
 Scale 1:50

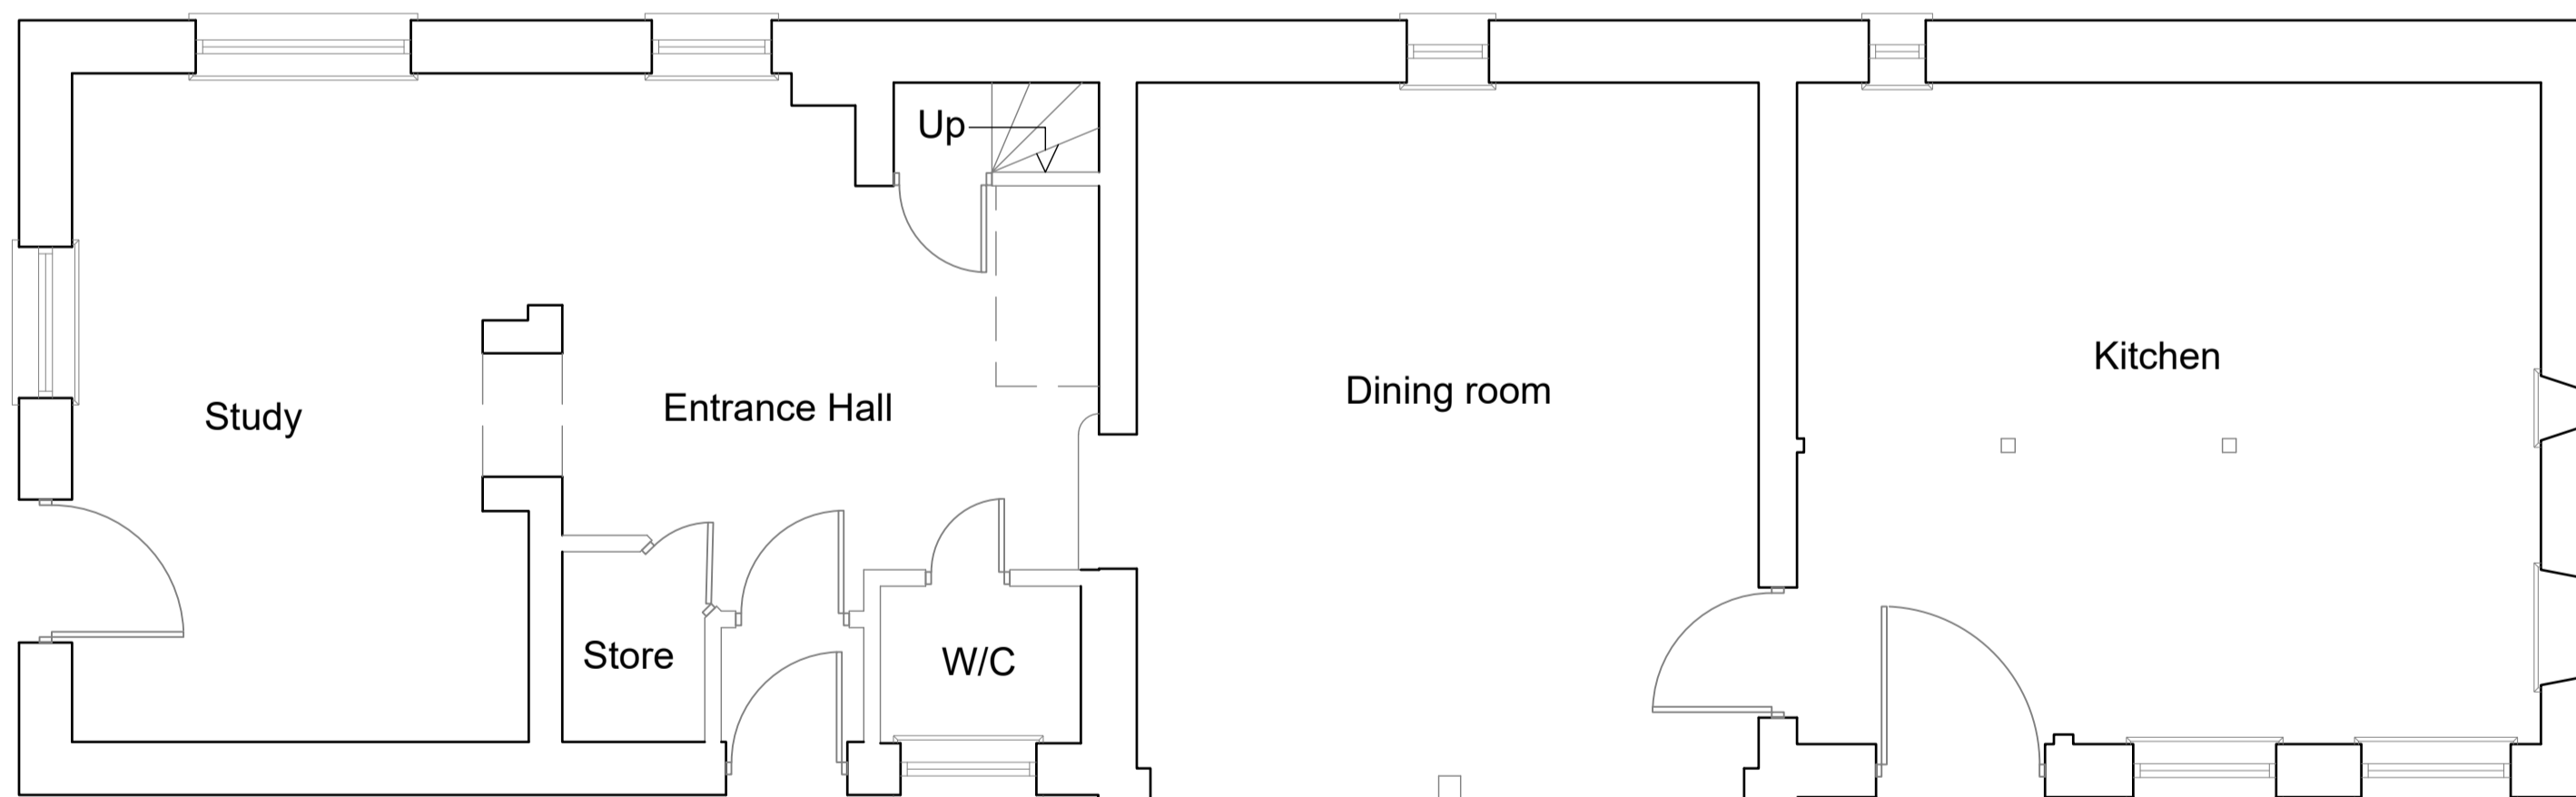


Existing Ground Floor Plan 1/50
 0m 1m 2m 3m 4m 5m
 Scale 1:50

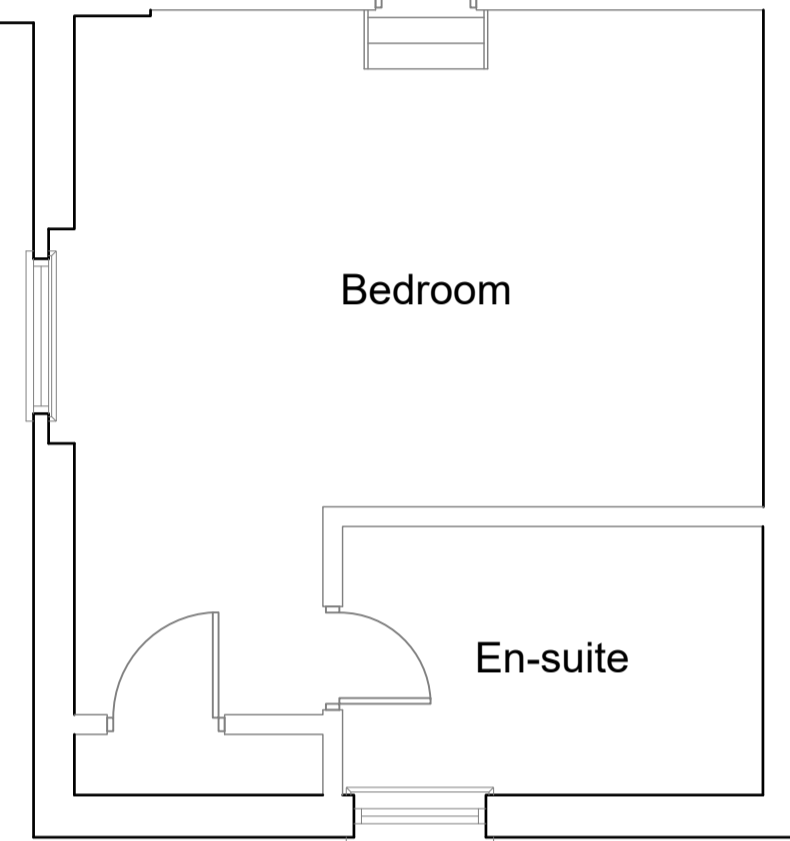

Existing East Elevation 1/100
 0m 1m 2m 3m 4m 5m
 Scale 1:100




Existing North Elevation 1/100

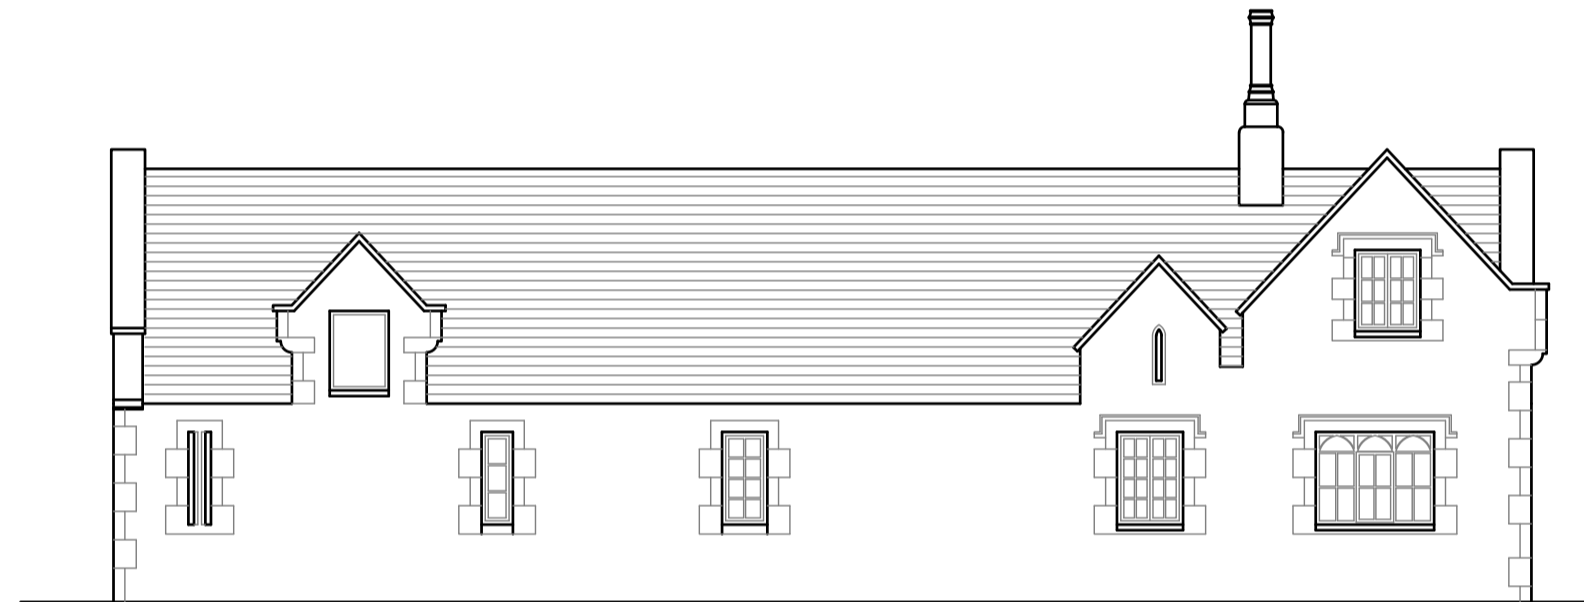

Existing West Elevation 1/100



Existing South Elevation 1/100

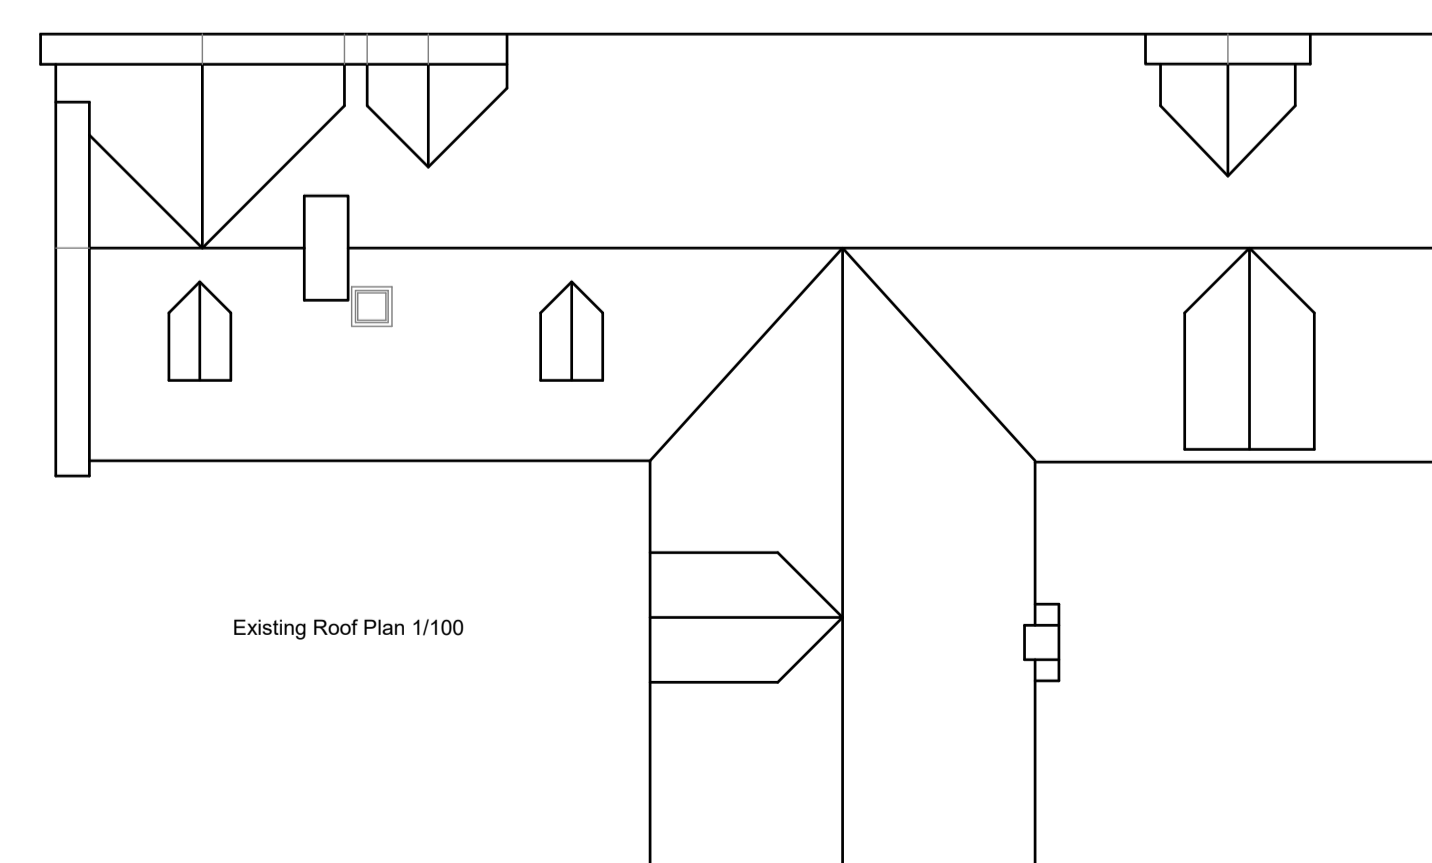

Existing Roof Plan 1/100

Affinity

Chartered Surveyors
 5 Heathfield Gate,
 Bepton Road,
 Midhurst,
 West Sussex,
 GU29 9JB

Project name and address:
 The Old Coach House,
 Gosport Road,
 East Tisted,
 Alton,
 Hampshire
 GU34 3QJ

Status: Planning

Date: March 2021

Project: 311 | Sheet: P-101

Scale: 1/50 & 1/100 @ A1

Title: Existing plans and elevations

No.	Revision/Issue	Date

- General Notes:
1. Dimensions in figures on drawings or specifications are to be taken in preference to scaled dimensions.
 2. Preference should be given to large scale drawings.
 3. Critical dimensions should be taken from site.
 4. If in ANY DOUBT the contractor MUST ASK for clarification.
 5. Grid lines set to centre line of wall construction