


NOTES:
ALL DIMENSIONS TO BE CHECK ON SITE AND ANY
INCONSISTENCIES MUST BE REPORTED BACK TO KS
DESIGN
ALL STRUCTURAL INFORMATION TO BE TAKEN FROM
STRUCTURAL ENGINEER'S DRAWINGS
THIS DRAWING IS PROTECTED UNDER COPYRIGHT
AND SHALL NOT BE COPIED OR REPRODUCED IN
PART OR WHOLE WITHOUT PRIOR EXPRESSED
PERMISSION FROM KS DESIGN

Planning

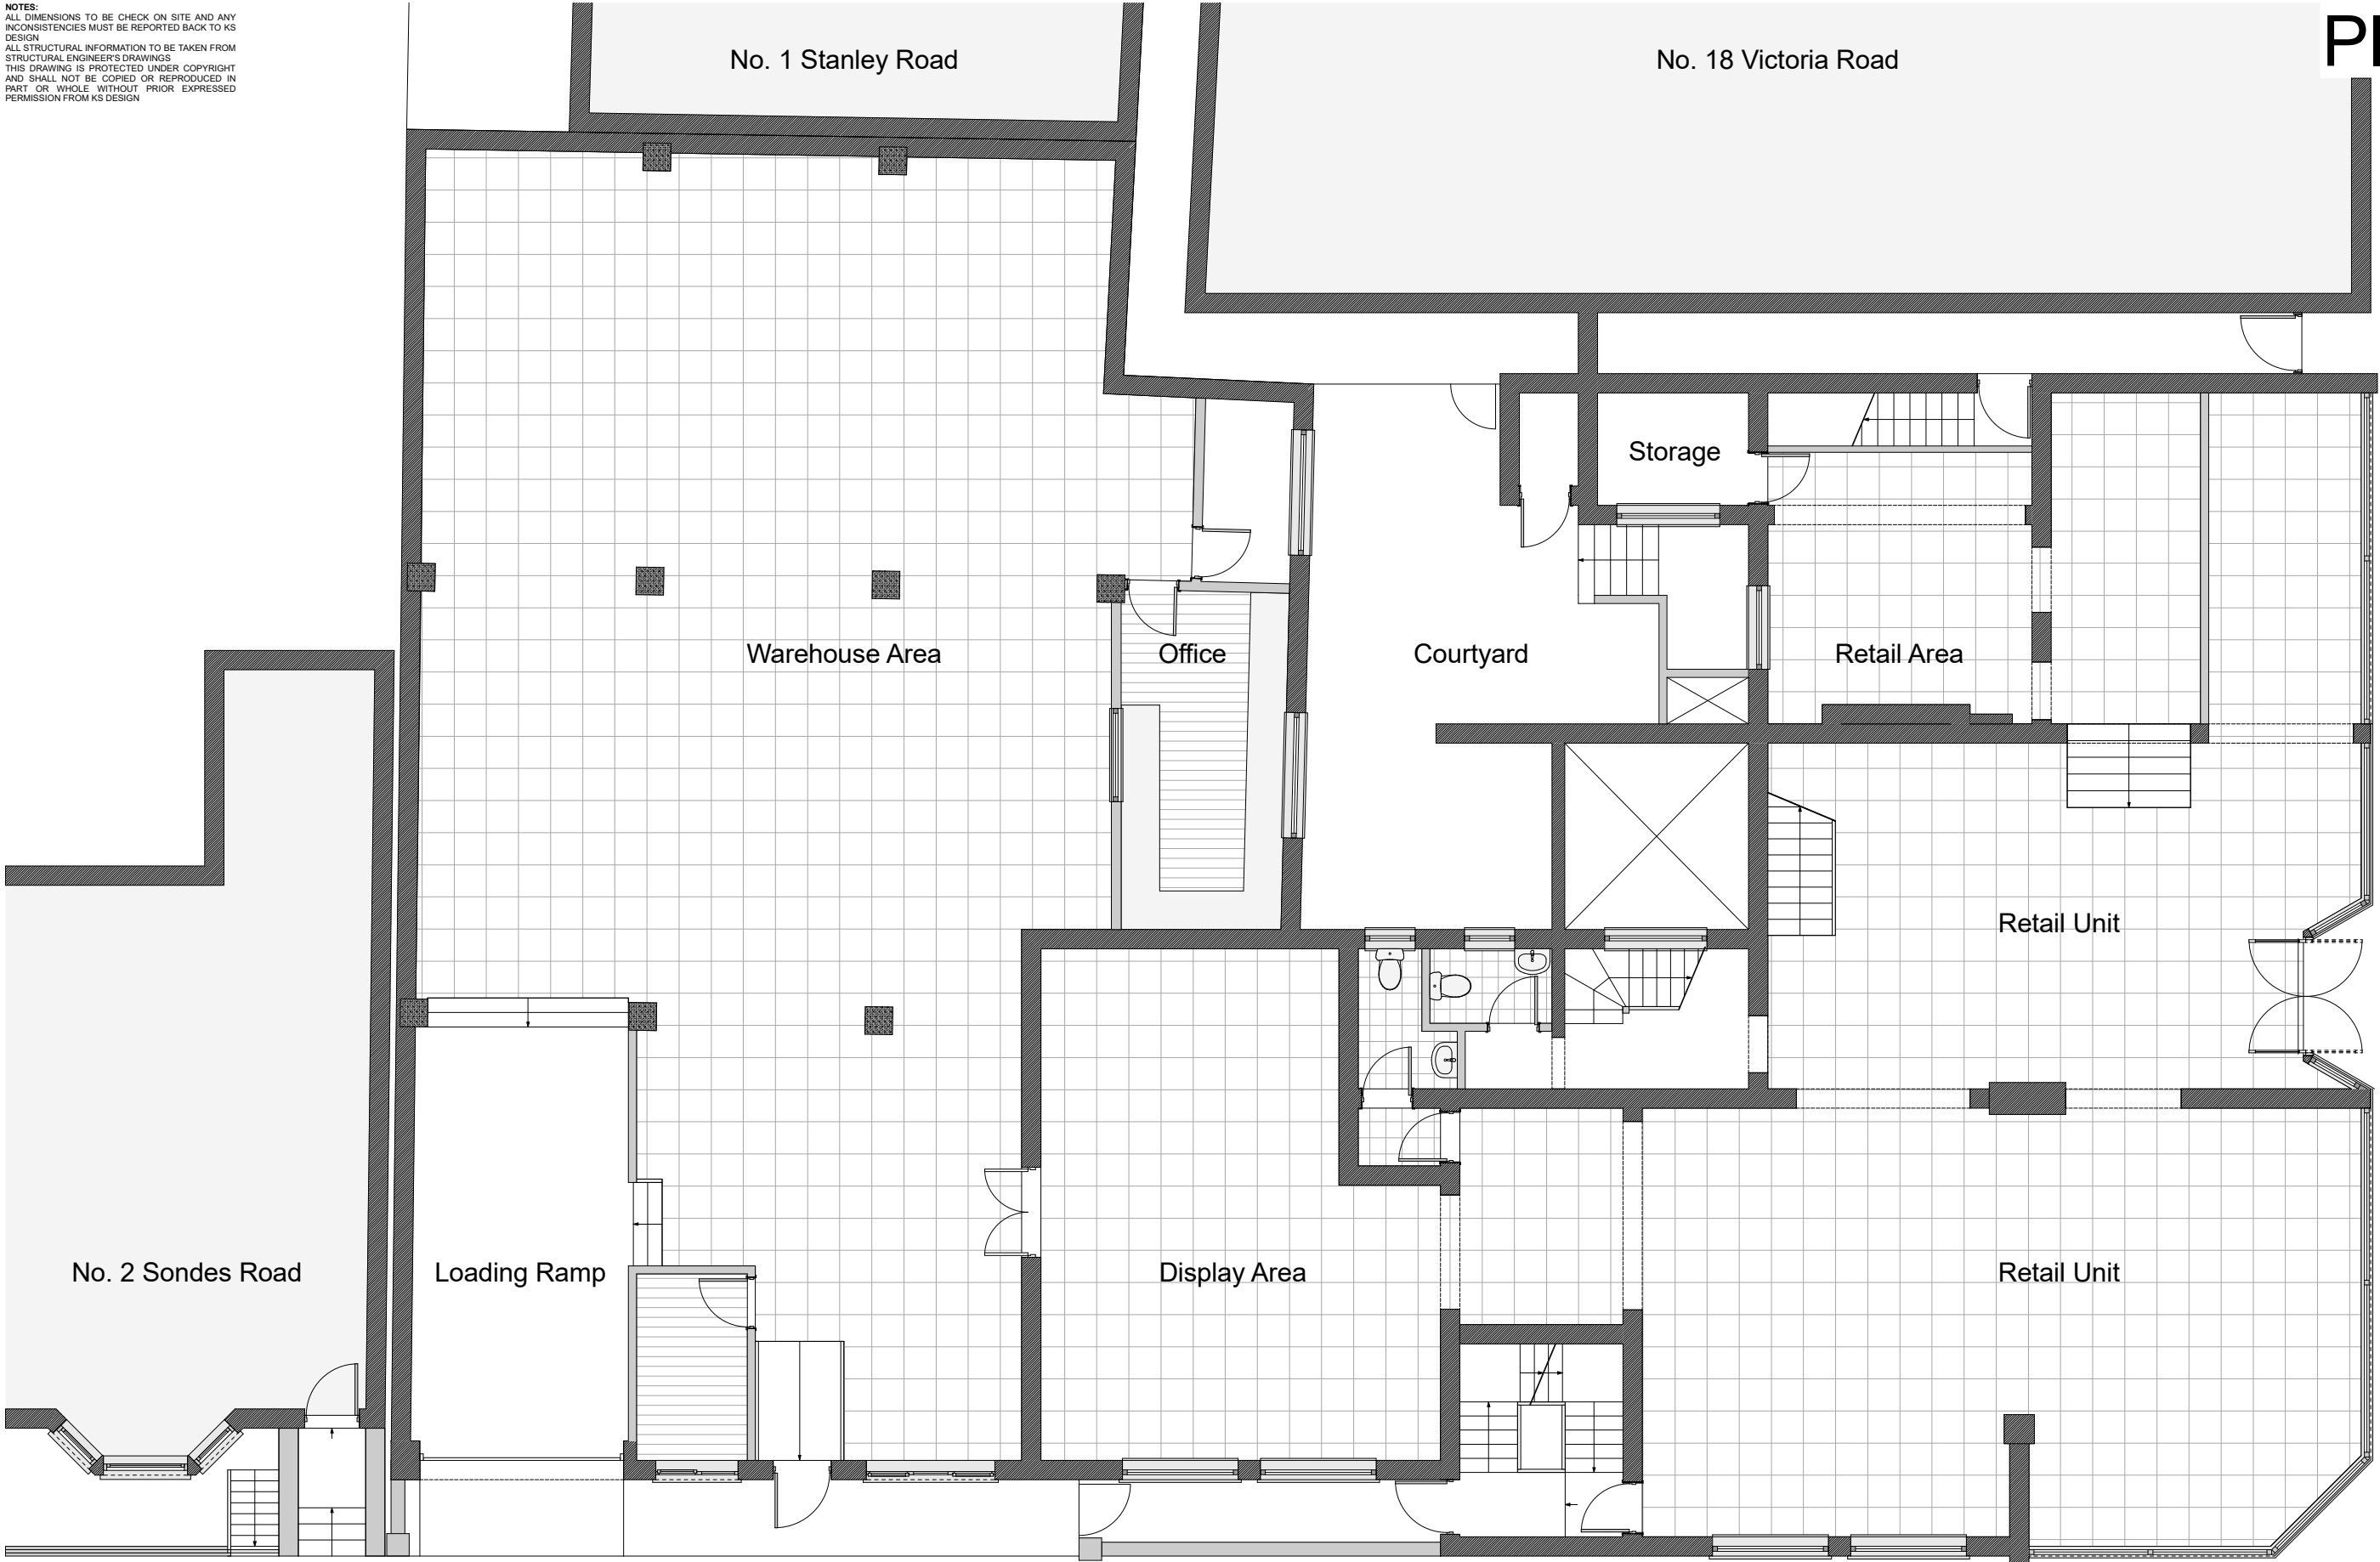

14,750



4 Dover Close
Clacton on Sea
CO15 1XF
ksde.co.uk



PROJECT: 12-16 Victoria Road
Deal CT14 7BN
CLIENT:
DATE: March 2021

SCALE: 1:100 @ A3
DRAWN: KS
DRAWING NO: 300.21/007
REVISION:

EXISTING
SITE PLAN