

 



**Temporary Office & Breakout Space Floor Plan**  
1 : 50

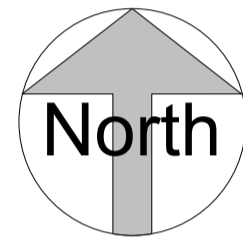


**North elevation.**  
1 : 50

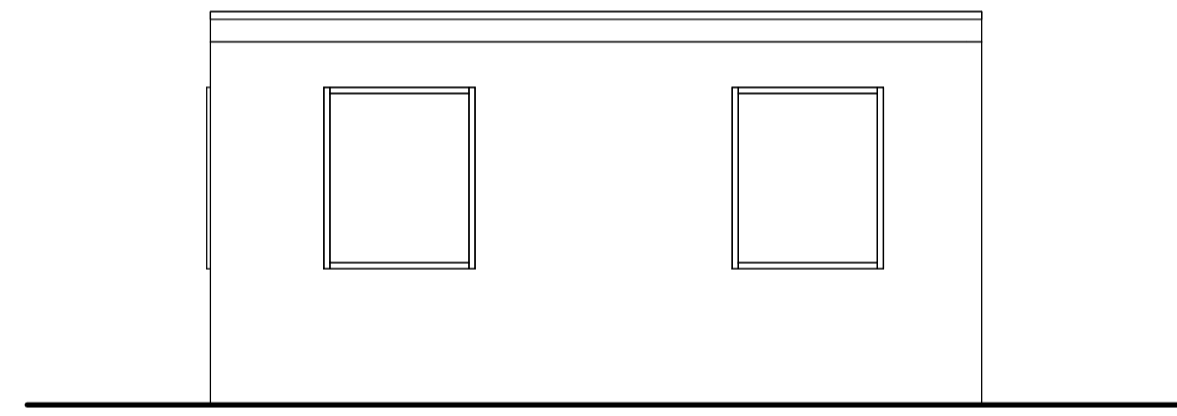

**East elevation.**  
1 : 50

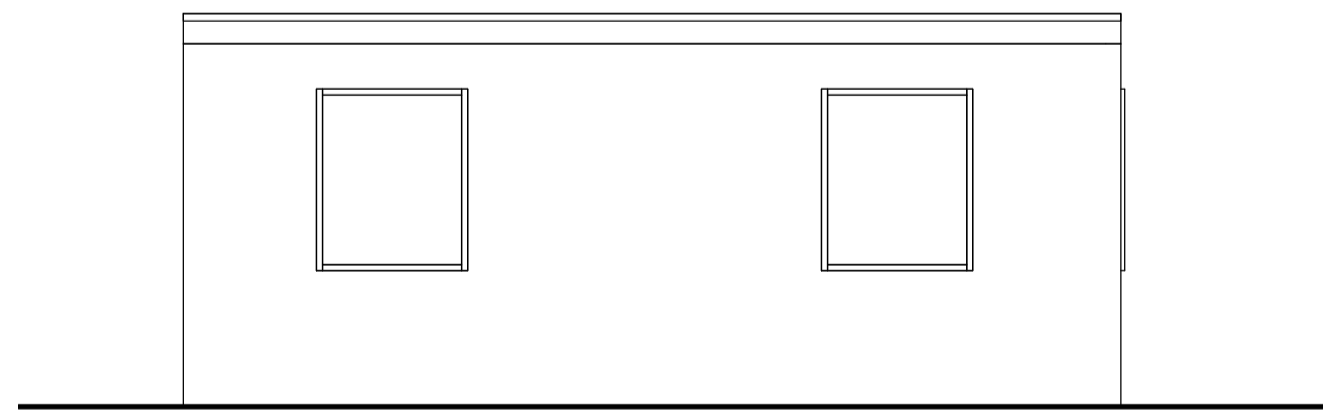

**South elevation.**  
1 : 50

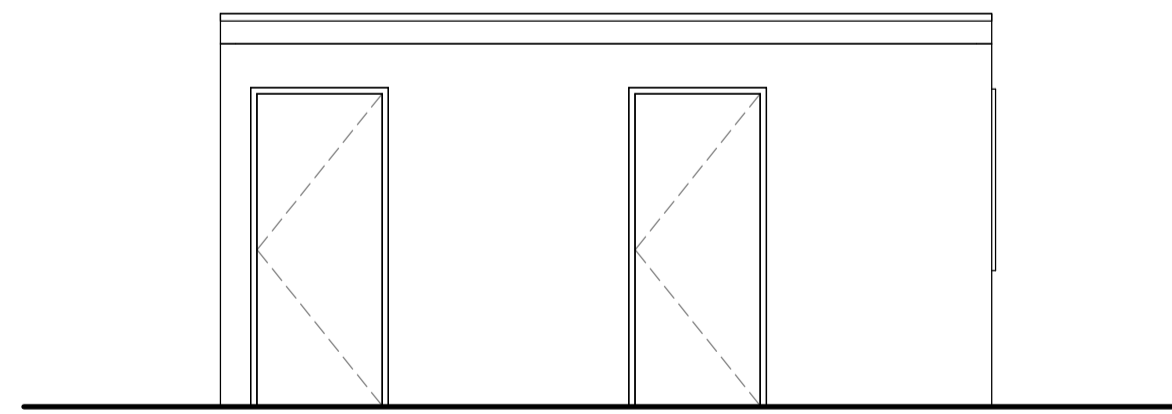

**West elevation.**  
1 : 50

© D3 associates  
■ THIS DRAWING IS THE SUBJECT OF COPYRIGHT WHICH VESTS IN D3 ASSOCIATES. IT IS AN INFRINGEMENT OF COPYRIGHT TO REPRODUCE THIS DRAWING, BY WHATEVER MEANS, INCLUDING ELECTRONIC, WITHOUT THE EXPRESS WRITTEN CONSENT OF D3 ASSOCIATES WHICH RESERVES ALL ITS RIGHTS.  
D3 ASSOCIATES ASSERTS ITS RIGHTS TO BE IDENTIFIED AS THE AUTHOR OF THIS DESIGN. ALL DRAWINGS, IMAGES AND MODELS ARE SUBJECT TO THE COPYRIGHT, DESIGNS & PATENTS ACT 1988  
■ DRAWING NOT TO BE SCALED.  
■ REPORT ERRORS & OMISSIONS TO ARCHITECT.  
■ CHECK ALL DIMENSIONS ON SITE.  
■ DRAWING TO BE READ IN CONJUNCTION WITH HEALTH AND SAFETY PLAN AND ALL RELEVANT RISK ASSESSMENTS.

Rev	Description	Date



<b>PROJECT</b> OVINGHAM C OF E FIRST SCHOOL		
<b>TITLE</b> Temporary Office Block and Breakout Plans and Elevations		
<b>CLIENT</b> TYNE COMMUNITY LEARNING TRUST		
<b>DRAWN BY</b> EW	<b>CHECKED BY</b> MD	<b>DATE</b> 05/04/21
<b>SCALE (@ A1)</b> 1 : 50		<b>PROJECT NUMBER</b> 5142
<b>DRAWING NUMBER</b> A-109	<b>REV</b>	