

North Elevation


Existing Retained

Existing Retained



East Elevation

Existing Retained

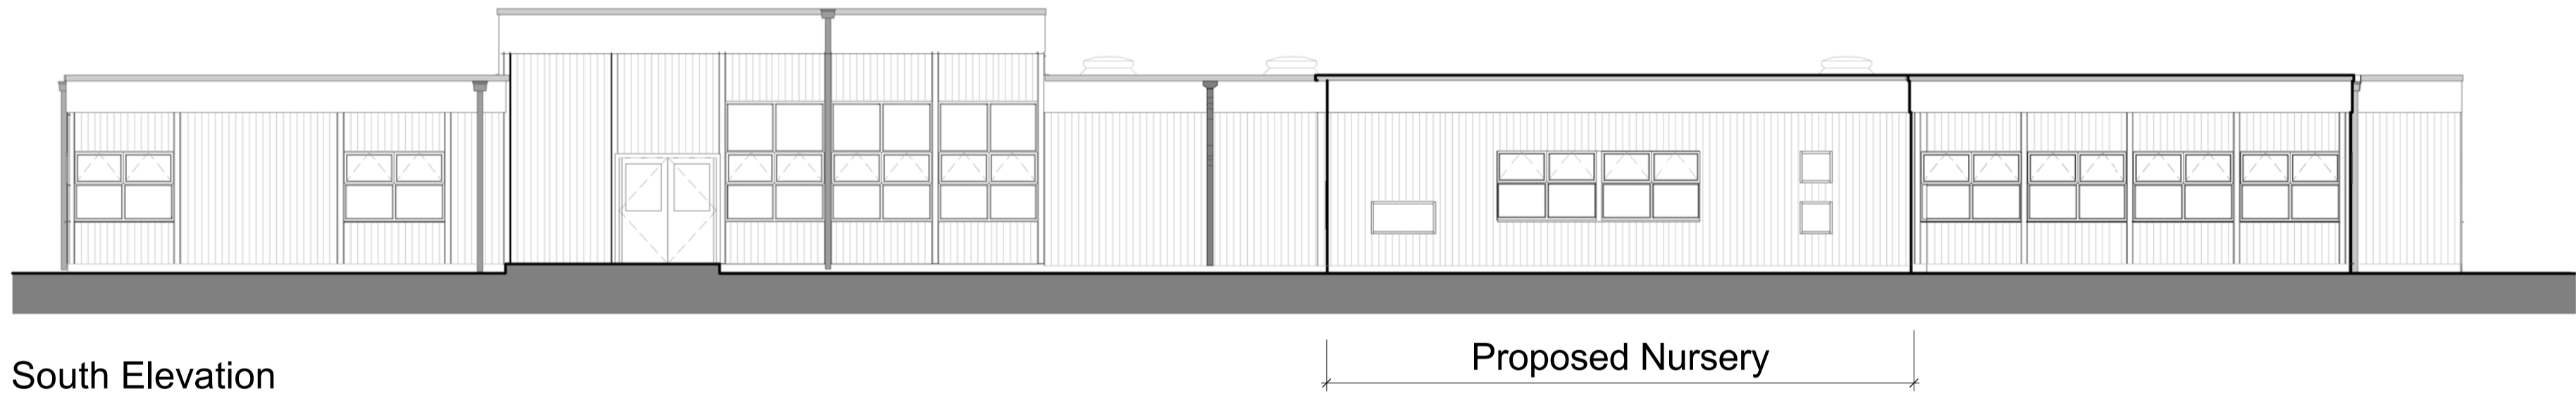

South Elevation


Proposed Nursery



West Elevation

Proposed Nursery

© D3 associates
 THIS DRAWING IS THE SUBJECT OF COPYRIGHT WHICH VESTS IN D3 ASSOCIATES. IT IS AN INFRINGEMENT OF COPYRIGHT TO REPRODUCE THIS DRAWING, BY WHATEVER MEANS, INCLUDING ELECTRONIC, WITHOUT THE EXPRESS WRITTEN CONSENT OF D3 ASSOCIATES WHICH RESERVES ALL ITS RIGHTS.
 D3 ASSOCIATES ASSERTS ITS RIGHTS TO BE IDENTIFIED AS THE AUTHOR OF THIS DESIGN. ALL DRAWINGS, IMAGES AND MODELS ARE SUBJECT TO THE COPYRIGHT, DESIGNS & PATENTS ACT 1988
 DRAWING NOT TO BE SCALED.
 REPORT ERRORS & OMISSIONS TO ARCHITECT.
 CHECK ALL DIMENSIONS ON SITE.
 DRAWING TO BE READ IN CONJUNCTION WITH HEALTH AND SAFETY PLAN AND ALL RELEVANT RISK ASSESSMENTS.

  Denotes Infil Panel

Rev	Description	Date
A	Export as A1 Drawing	04/05/21

 **d3 associates**
 consultants and project managers
 Mallan House, 01434 610 434
 Bridge End, Hexham, info@d3-associates.co.uk
 Northumberland, NE46 4DQ www.d3-associates.co.uk

PROJECT
 Ovingham C of E First School

TITLE
 PROPOSED ELEVATIONS

CLIENT
 Tyne Community Learning Trust

DRAWN BY EW	CHECKED BY MD	DATE 09/03/21
----------------	------------------	------------------

SCALE (@ A1) As indicated	PROJECT NUMBER 5142
------------------------------	------------------------

DRAWING NUMBER A-203	REV A
-------------------------	----------

