


North Elevation

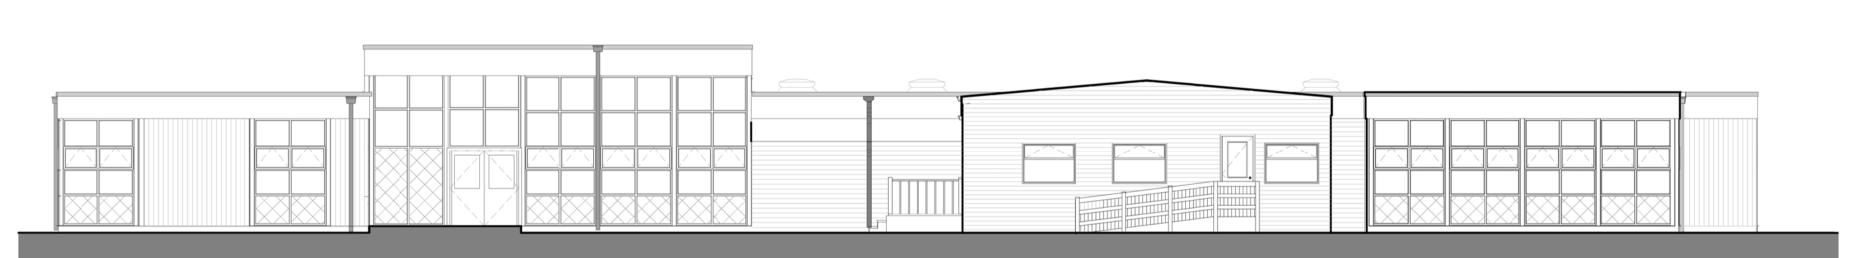

East Elevation



South Elevation



West Elevation

VISUAL SCALE 1:100 @ A1

© D3 assosiates


THIS DRAWING IS THE SUBJECT OF COPYRIGHT WHICH VESTS IN D3 ASSOCIATES. IT IS AN INFRINGEMENT OF COPYRIGHT TO REPRODUCE THIS DRAWING, BY WHATEVER MEANS, INCLUDING ELECTRONIC, WITHOUT THE EXPRESS WRITTEN CONSENT OF D3 ASSOCIATES WHICH RESERVES ALL ITS RIGHTS.

D3 ASSOCIATES ASSERTS ITS RIGHTS TO BE IDENTIFIED AS THE AUTHOR OF THIS DESIGN. ALL DRAWINGS, IMAGES AND MODELS ARE SUBJECT TO THE COPYRIGHT, DESIGNS & PATENTS ACT 1988

■ DRAWING NOT TO BE SCALED.

■ REPORT ERRORS & OMISSIONS TO ARCHITECT. ■ CHECK ALL DIMENSIONS ON SITE.

■ DRAWING TO BE READ IN CONJUNCTION WITH HEALTH AND SAFETY PLAN AND ALL RELEVANT RISK ASSESSMENTS.

 

Rev	Description	Date
A	Export as A1 Drawing	04/05/21

	d3 associates consultants and project managers
Mallan House, Bridge End, Hexham, Northumberland, NE46 4	01434 610 434 info@d3-associates.co.uk IDQ www.d3-associates.co.uk

PROJECT

OVINGHAM C OF E FIRST SCHOOL

EXISTING ELEVATIONS

CLIENT

TYNE COMMUNITY LEARNING TRUST

DATE DRAWN BY CHECKED BY EW MD 09/03/21 SCALE (@ A1)
As indicated PROJECT NUMBER 5142

DRAWING NUMBER REV A-201