

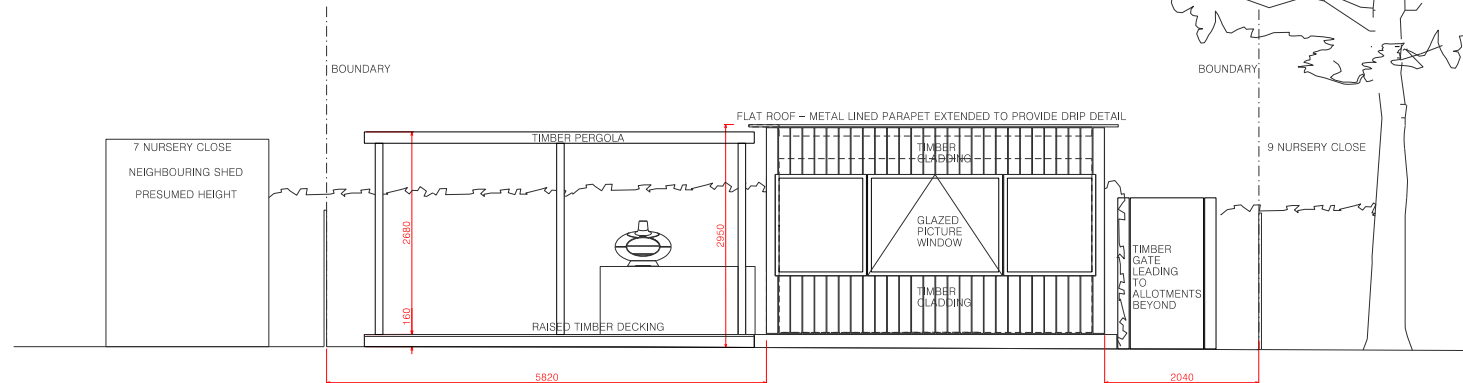


① PROPOSED CROSS SECTION B


PROPOSED CROSS SECTION AA  
REFER TO DRAWING 800

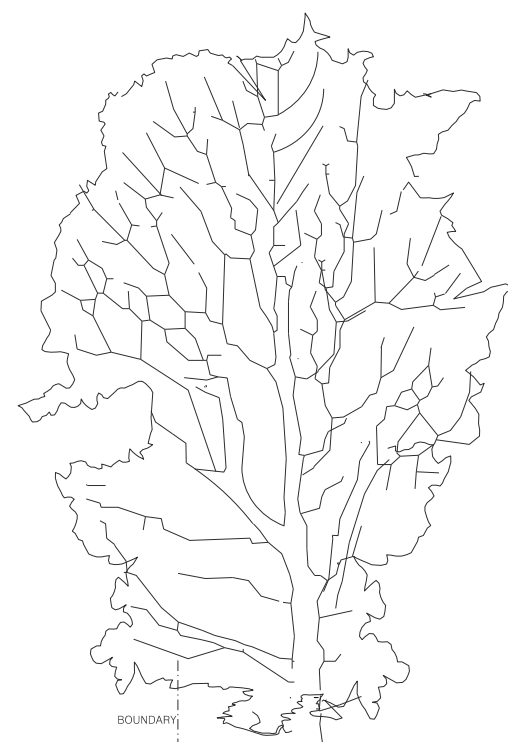



② PROPOSED FRONT ELEVATION PROPOSED REAR GARDEN BUILDING

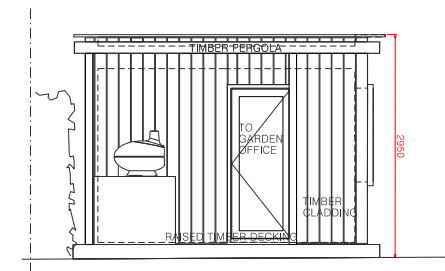

③ PROPOSED SIDE ELEVATION PROPOSED REAR GARDEN BUILDING

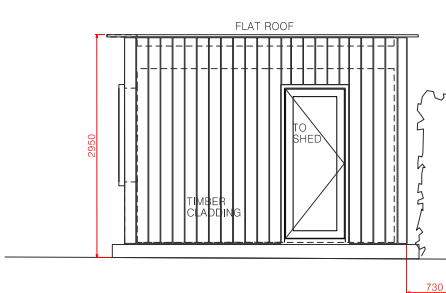

④ PROPOSED SIDE ELEVATION PROPOSED REAR GARDEN BUILDING

  

DATE	PURPOSE	REVISION	NOTES
22.04.21	ISSUED FOR CLIENT COMMENT	A	
23.04.21	ISSUED FOR PLANNING CONSENT	A	
05.05.21	ISSUED FOR PLANNING CONSENT	B	

PROJECT:  
8 Nursery Close

DRAWING TITLE:  
PROPOSED SECTIONS AND ELEVATIONS (SHEET 02)

REVISION	DATE	SCALE
B	APR 21	@ AS 1:100
DWG No: 701	P	AD
		AD

Draper Studio