




① EXISTING GROUND REAR GARDEN PLAN

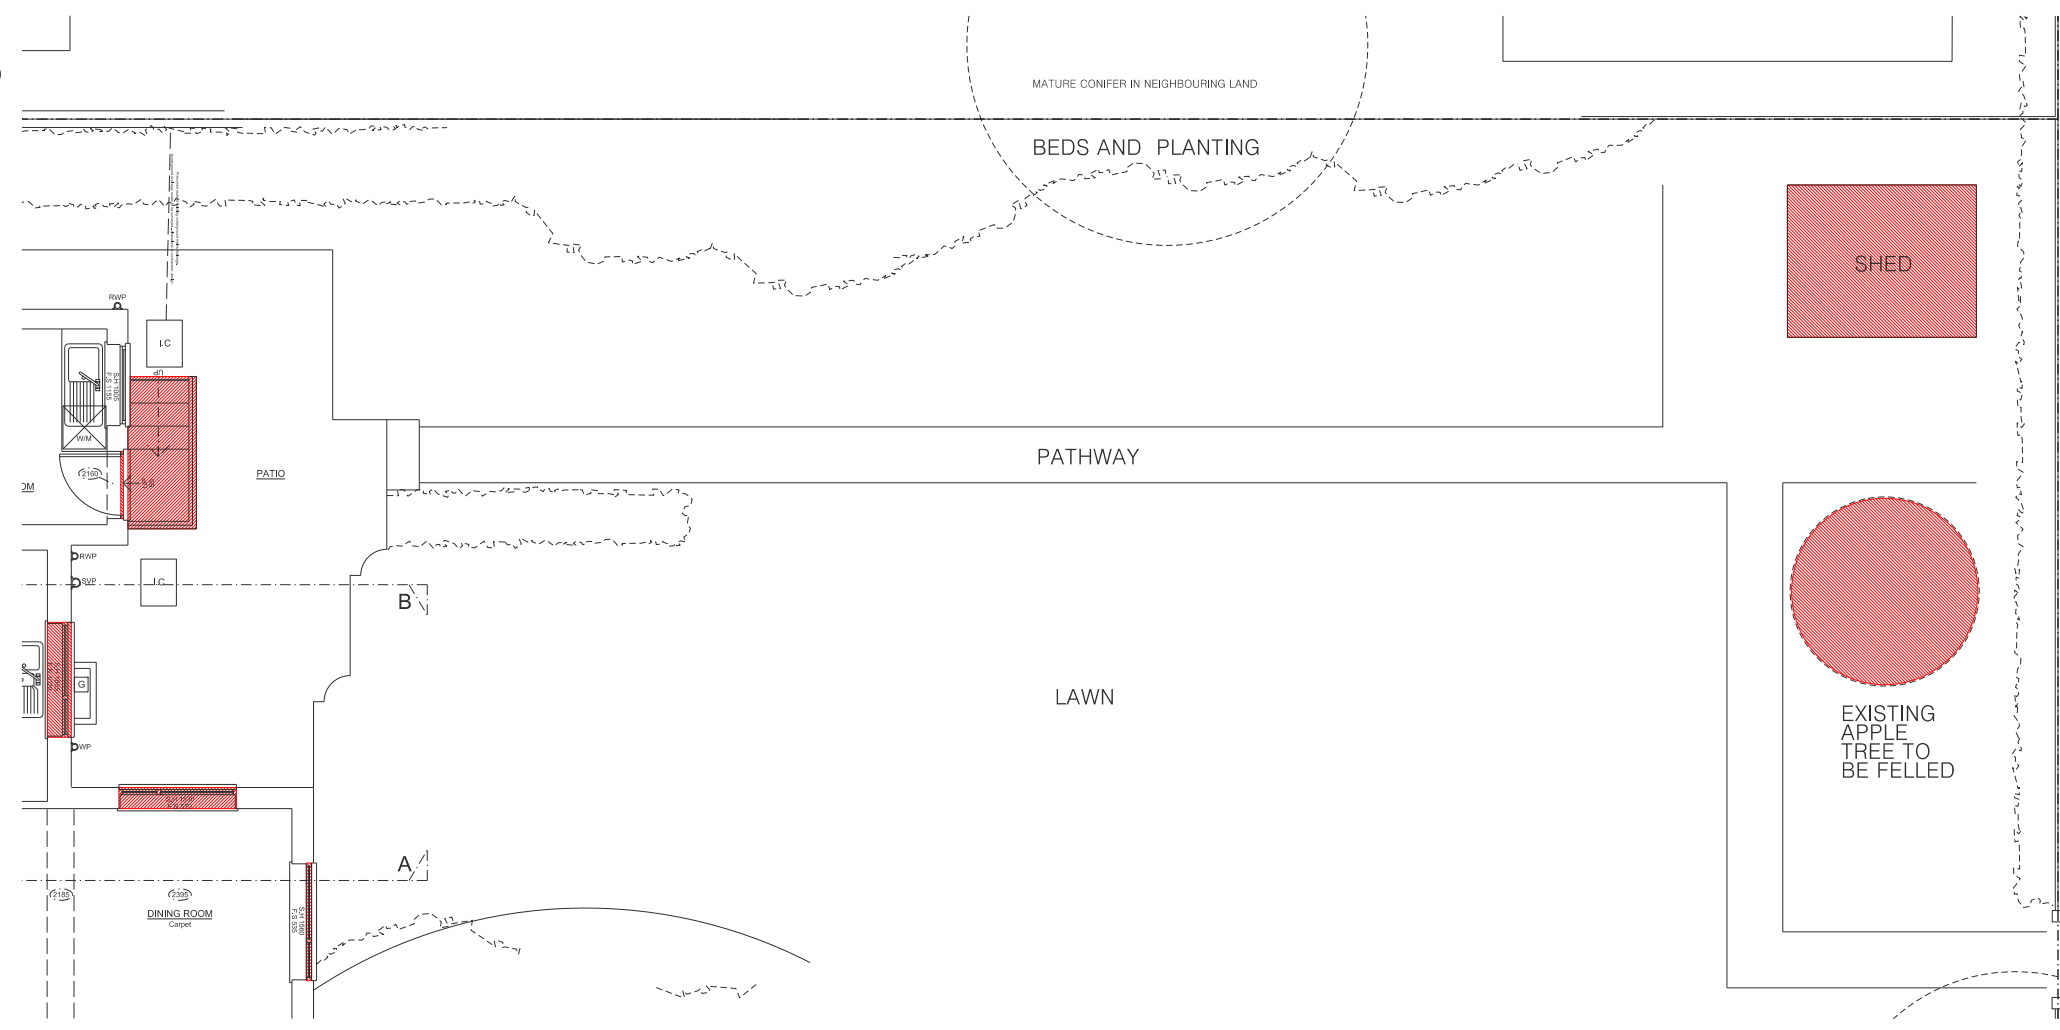


② PROPOSED GROUND REAR GARDEN PLAN

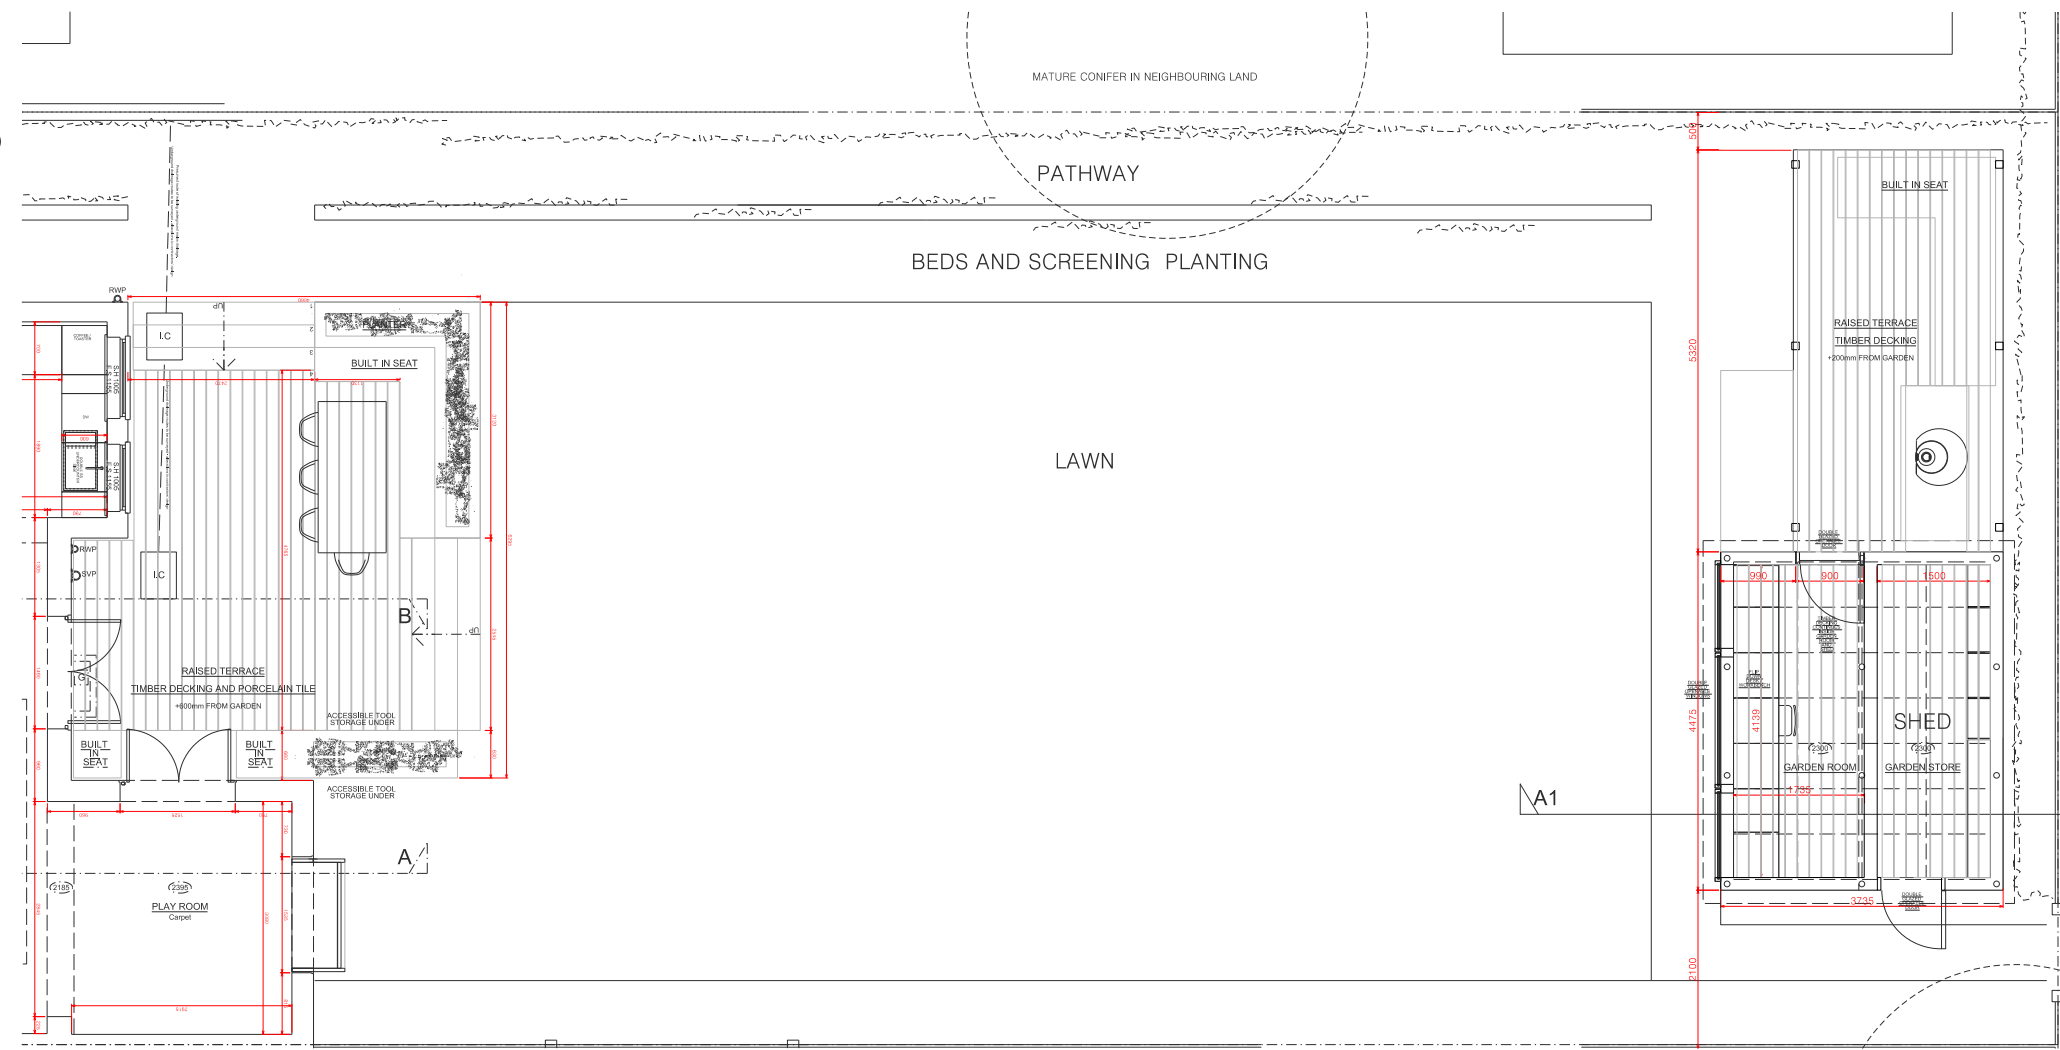

③ EXISTING REAR GARDEN ROOF PLAN

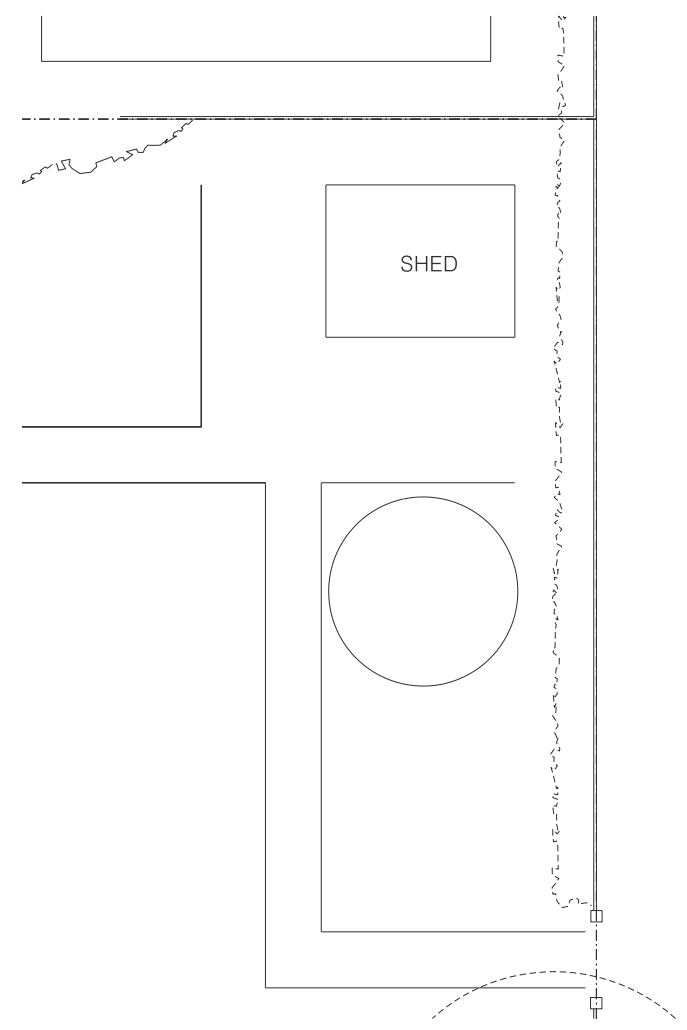

④ PROPOSED REAR GARDEN ROOF PLAN

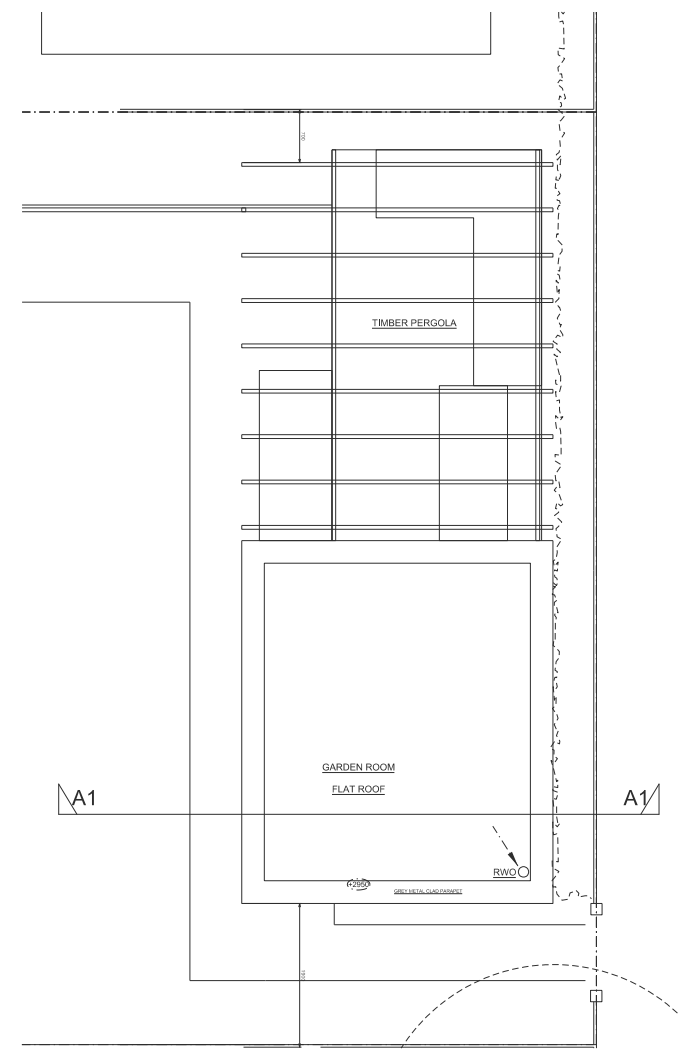

PROPOSED FOOTPRINT
 AREA TO BE DEMOLISHED

<p>AREAS Existing Garden Room / Shed Footprint: 16.5 sqm</p>	<p>SCALE (m)</p>	<table border="1"> <thead> <tr> <th>DATE:</th> <th>PURPOSE:</th> <th>REVISION:</th> <th>Notes:</th> </tr> </thead> <tbody> <tr> <td>22.04.21</td> <td>ISSUED FOR CLIENT COMMENT</td> <td>A.</td> <td>A. Corrected an error to client's mark off the garden.</td> </tr> <tr> <td>23.04.21</td> <td>ISSUED FOR PLANNING COMMENT</td> <td>A.</td> <td>B. Dimensions should be provided from the finished floor or finished ground level and these dimensions are the sole responsibility of Draper Studio Ltd. C. Unless otherwise stated all dimensions are in millimetres.</td> </tr> </tbody> </table>	DATE:	PURPOSE:	REVISION:	Notes:	22.04.21	ISSUED FOR CLIENT COMMENT	A.	A. Corrected an error to client's mark off the garden.	23.04.21	ISSUED FOR PLANNING COMMENT	A.	B. Dimensions should be provided from the finished floor or finished ground level and these dimensions are the sole responsibility of Draper Studio Ltd. C. Unless otherwise stated all dimensions are in millimetres.	<p>PROJECT: 8 Nursery Close</p>	<p>DRAWING TITLE: EXISTING GROUND, FIRST AND ROOF PLANS</p>	<table border="1"> <tr> <td>REVISION:</td> <td>DATE:</td> <td>SCALE:</td> </tr> <tr> <td>A</td> <td>APR 21</td> <td>AS 1:100</td> </tr> <tr> <td>Drawn by: 800</td> <td>Checked by: P</td> <td>Drawn by: AD</td> </tr> <tr> <td></td> <td></td> <td>Checked by: AD</td> </tr> </table>	REVISION:	DATE:	SCALE:	A	APR 21	AS 1:100	Drawn by: 800	Checked by: P	Drawn by: AD			Checked by: AD
DATE:	PURPOSE:	REVISION:	Notes:																										
22.04.21	ISSUED FOR CLIENT COMMENT	A.	A. Corrected an error to client's mark off the garden.																										
23.04.21	ISSUED FOR PLANNING COMMENT	A.	B. Dimensions should be provided from the finished floor or finished ground level and these dimensions are the sole responsibility of Draper Studio Ltd. C. Unless otherwise stated all dimensions are in millimetres.																										
REVISION:	DATE:	SCALE:																											
A	APR 21	AS 1:100																											
Drawn by: 800	Checked by: P	Drawn by: AD																											
		Checked by: AD																											

Draper Studio