




② PROPOSED SIDE (NORTH) ELEVATION

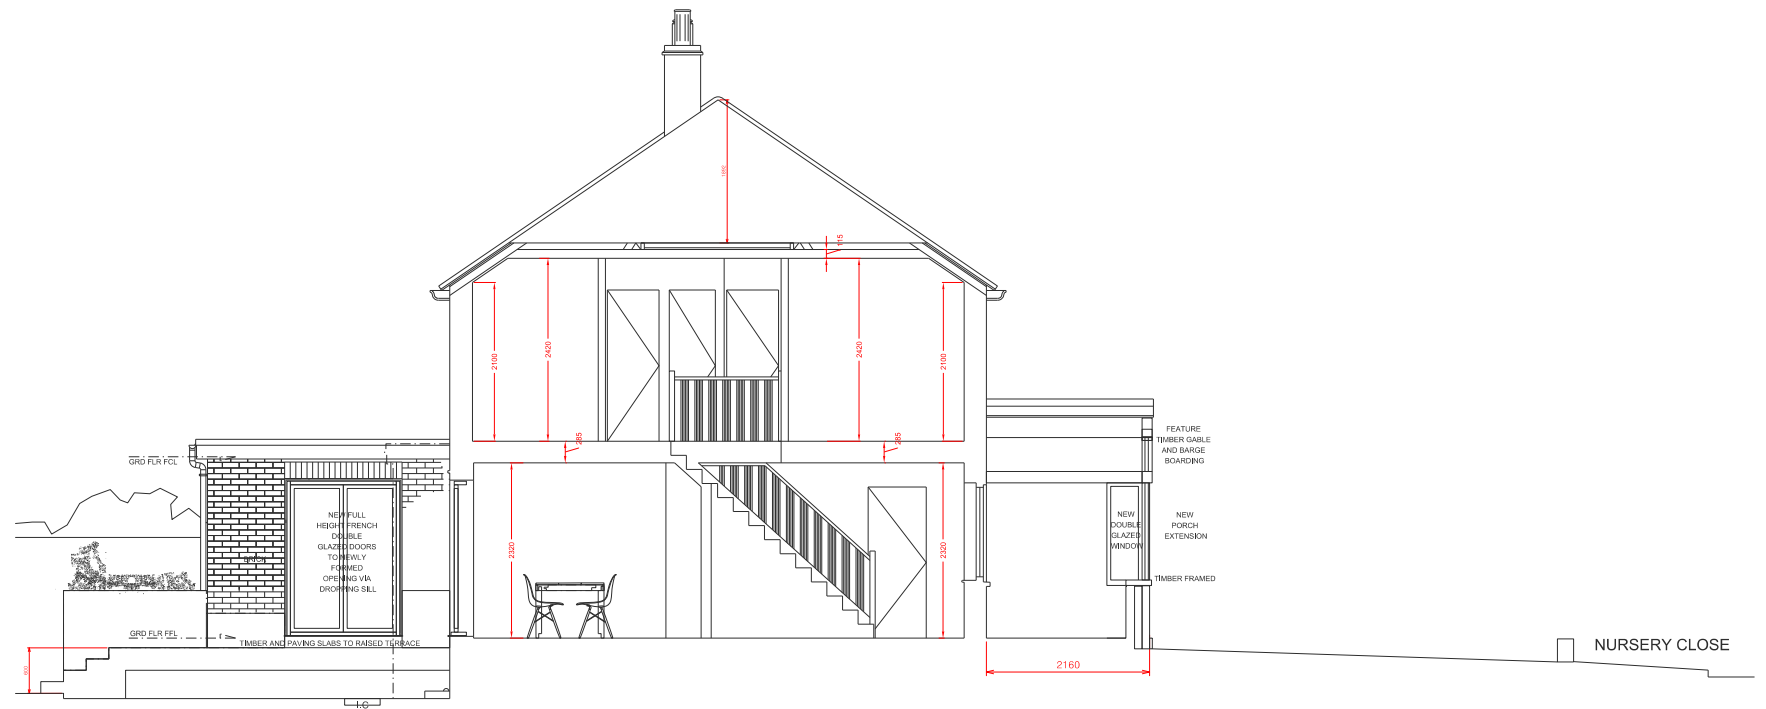

④ PROPOSED CROSS SECTION A

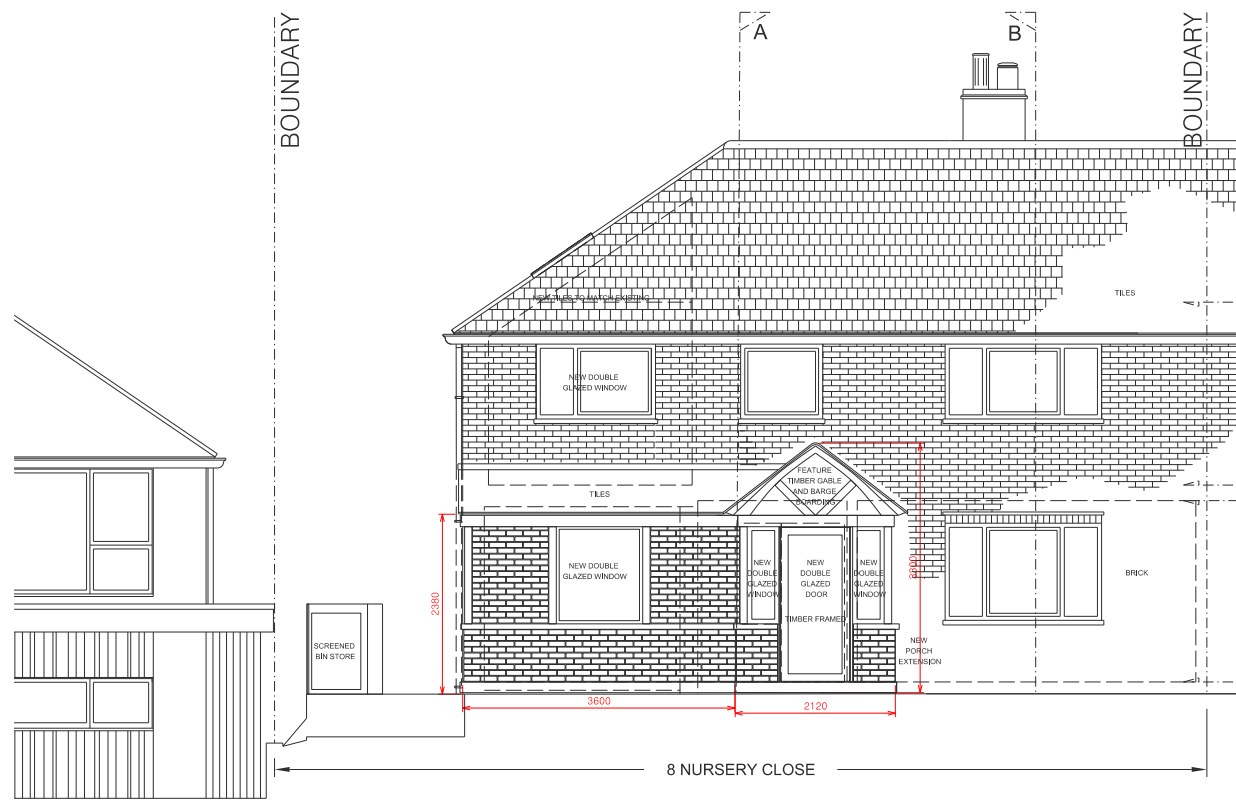

① PROPOSED FRONT ELEVATION

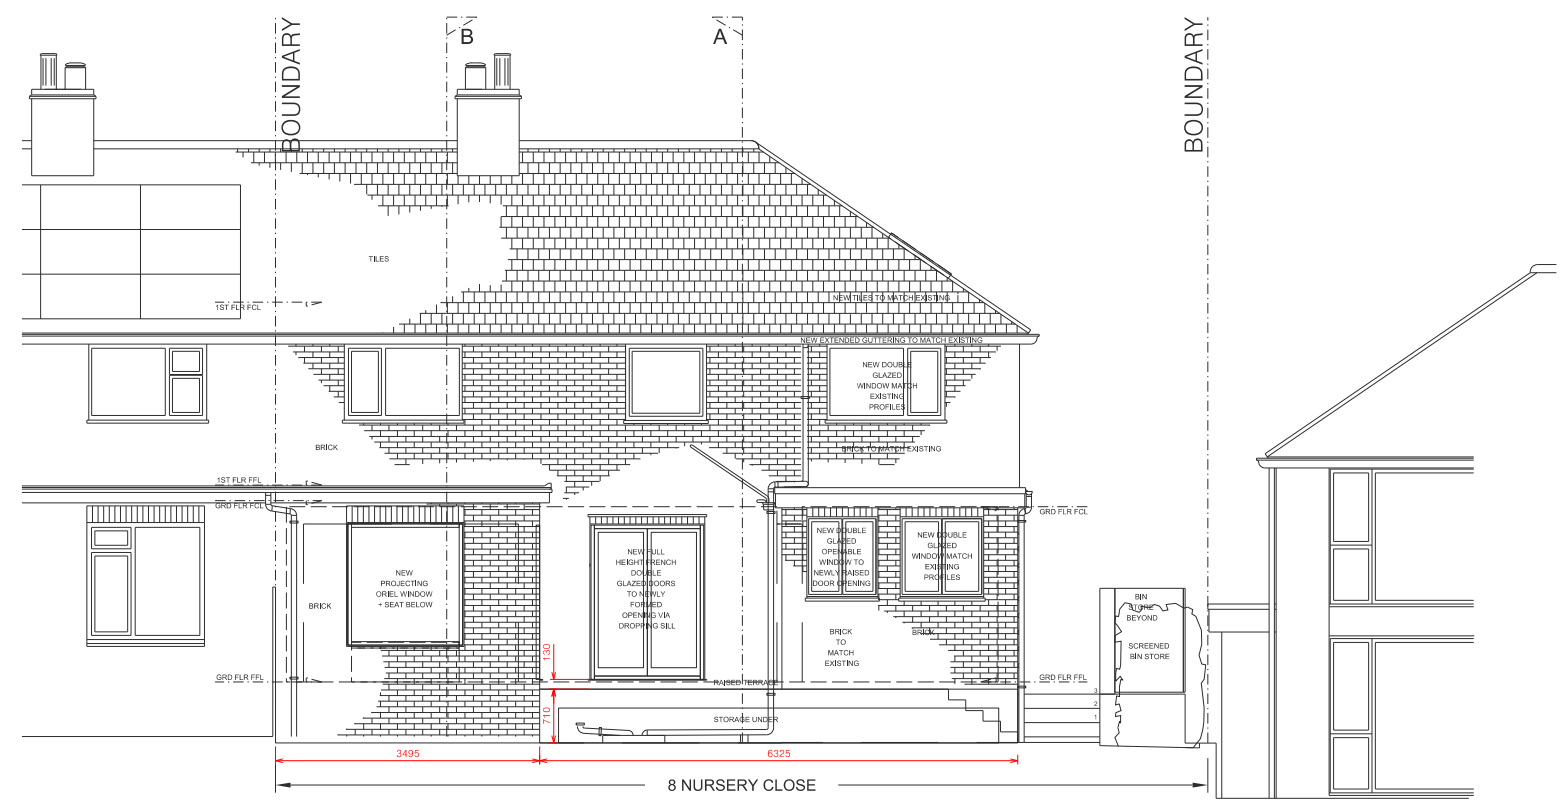

③ PROPOSED REAR ELEVATION

PROPOSED FOOTPRINT

AREA TO BE DEMOLISHED

SCALE (m)
1 2 3 4 5

DATE	PURPOSE	REVISION	NOTES
23.03.21	ISSUED FOR COMMENT	A	Comments are not to exceed scale of 1/400.
22.04.21	ISSUED FOR COMMENT	B	Revisions should be provided from the client or architect.
23.04.21	ISSUED FOR PLANNING CONSENT	B	The design and these drawings are the sole copyright of Draper Studio Ltd.
		B	© Draper Studio 2021. All rights reserved.

PROJECT:
8 Nursery Close

DRAWING TITLE:
PROPOSED SECTIONS AND ELEVATIONS (SHEET 01)

REVISION	DATE	SCALE
B	MAR 21	@ AS 1:100
P	AD	AD

Draper Studio