




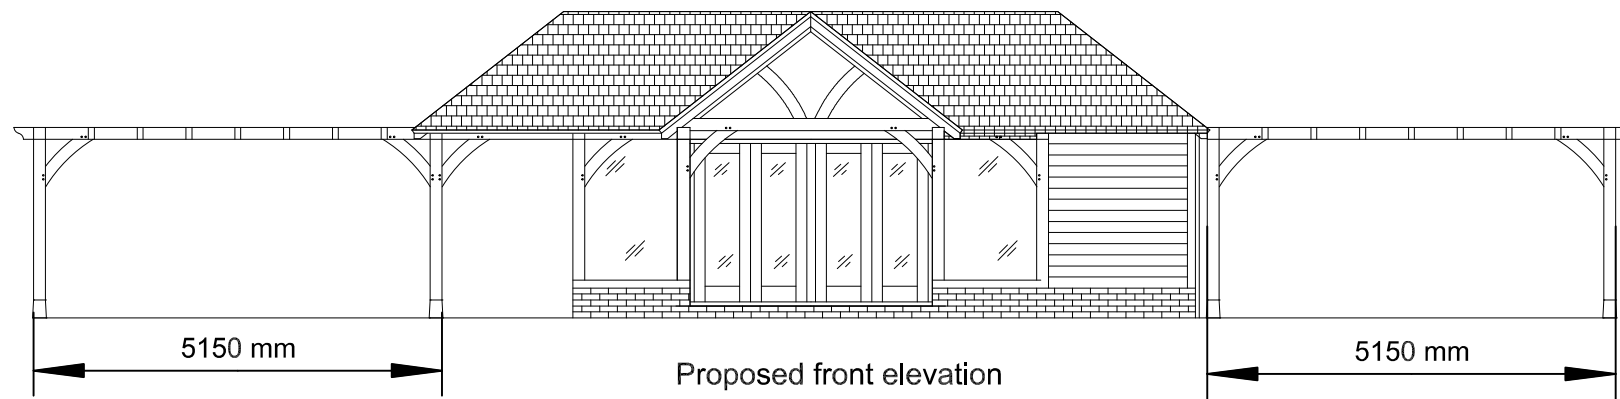

Proposed front elevation

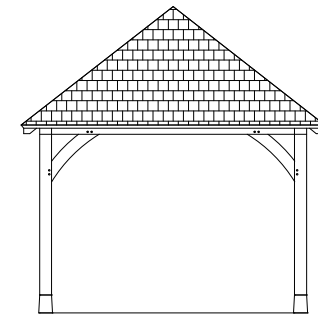


Proposed left hand elevation

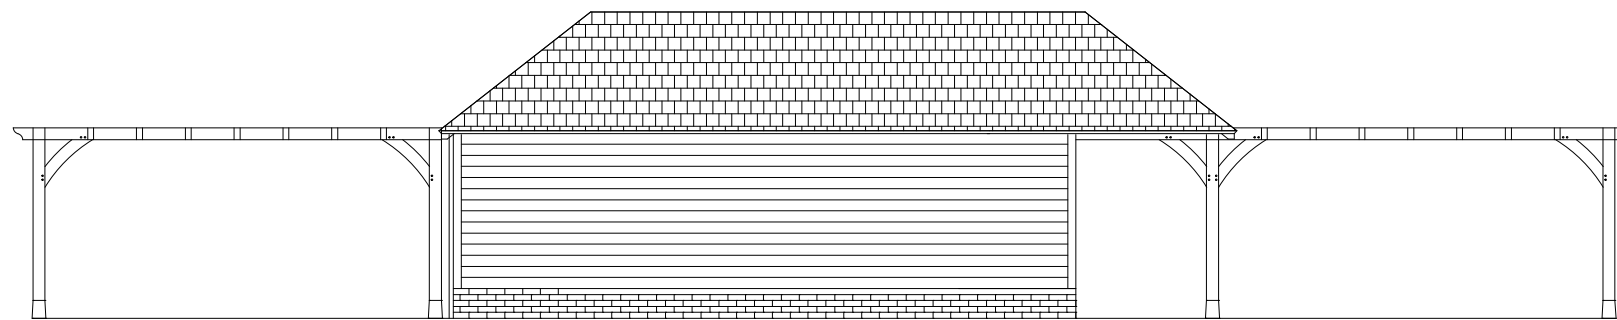


Proposed rear elevation



Proposed right hand elevation

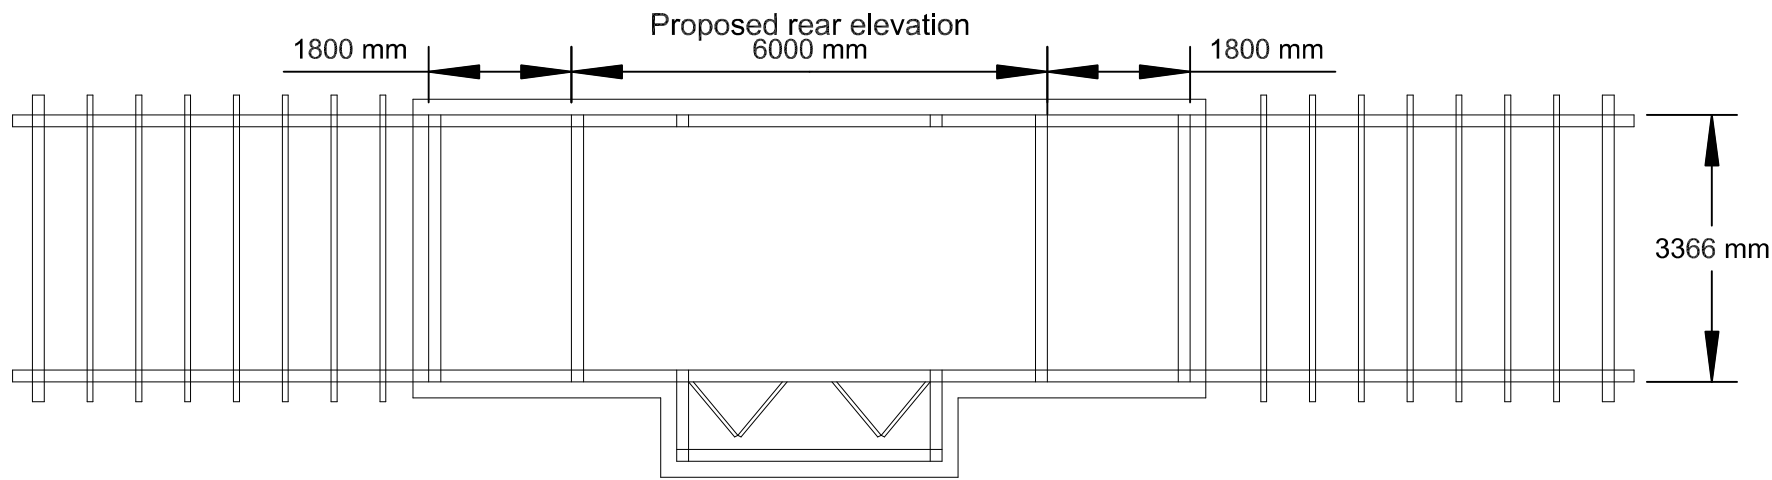

Proposed plan

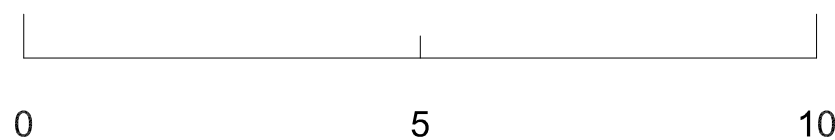

Scale bar - metres

Notes

Dwarf brick wall
Principal timbers – planed green oak
Cill plate – 150x100mm - posts, eaves and tie beams – 150x150mm
Secondary timbers – pressure preservative treated softwood
Studwork - 100x47mm Rafters - 150x47mm
Cladding – ex. 175x32mm sawn larch featheredge
Roof – clay tiles
Joinery – kiln dried oak

Client:Mr & Mrs Knutson
Kentwater House
Hartfield Road
Cowden
Edenbridge
TN8 7DX

Oak framed pool building
Proposed plan and elevations
scale 1:100 @ A3

Scott
Partnership

Polebrook Farm
Hever, Kent
01732 864729
scotttimber.co.uk