
 


# Site Plan

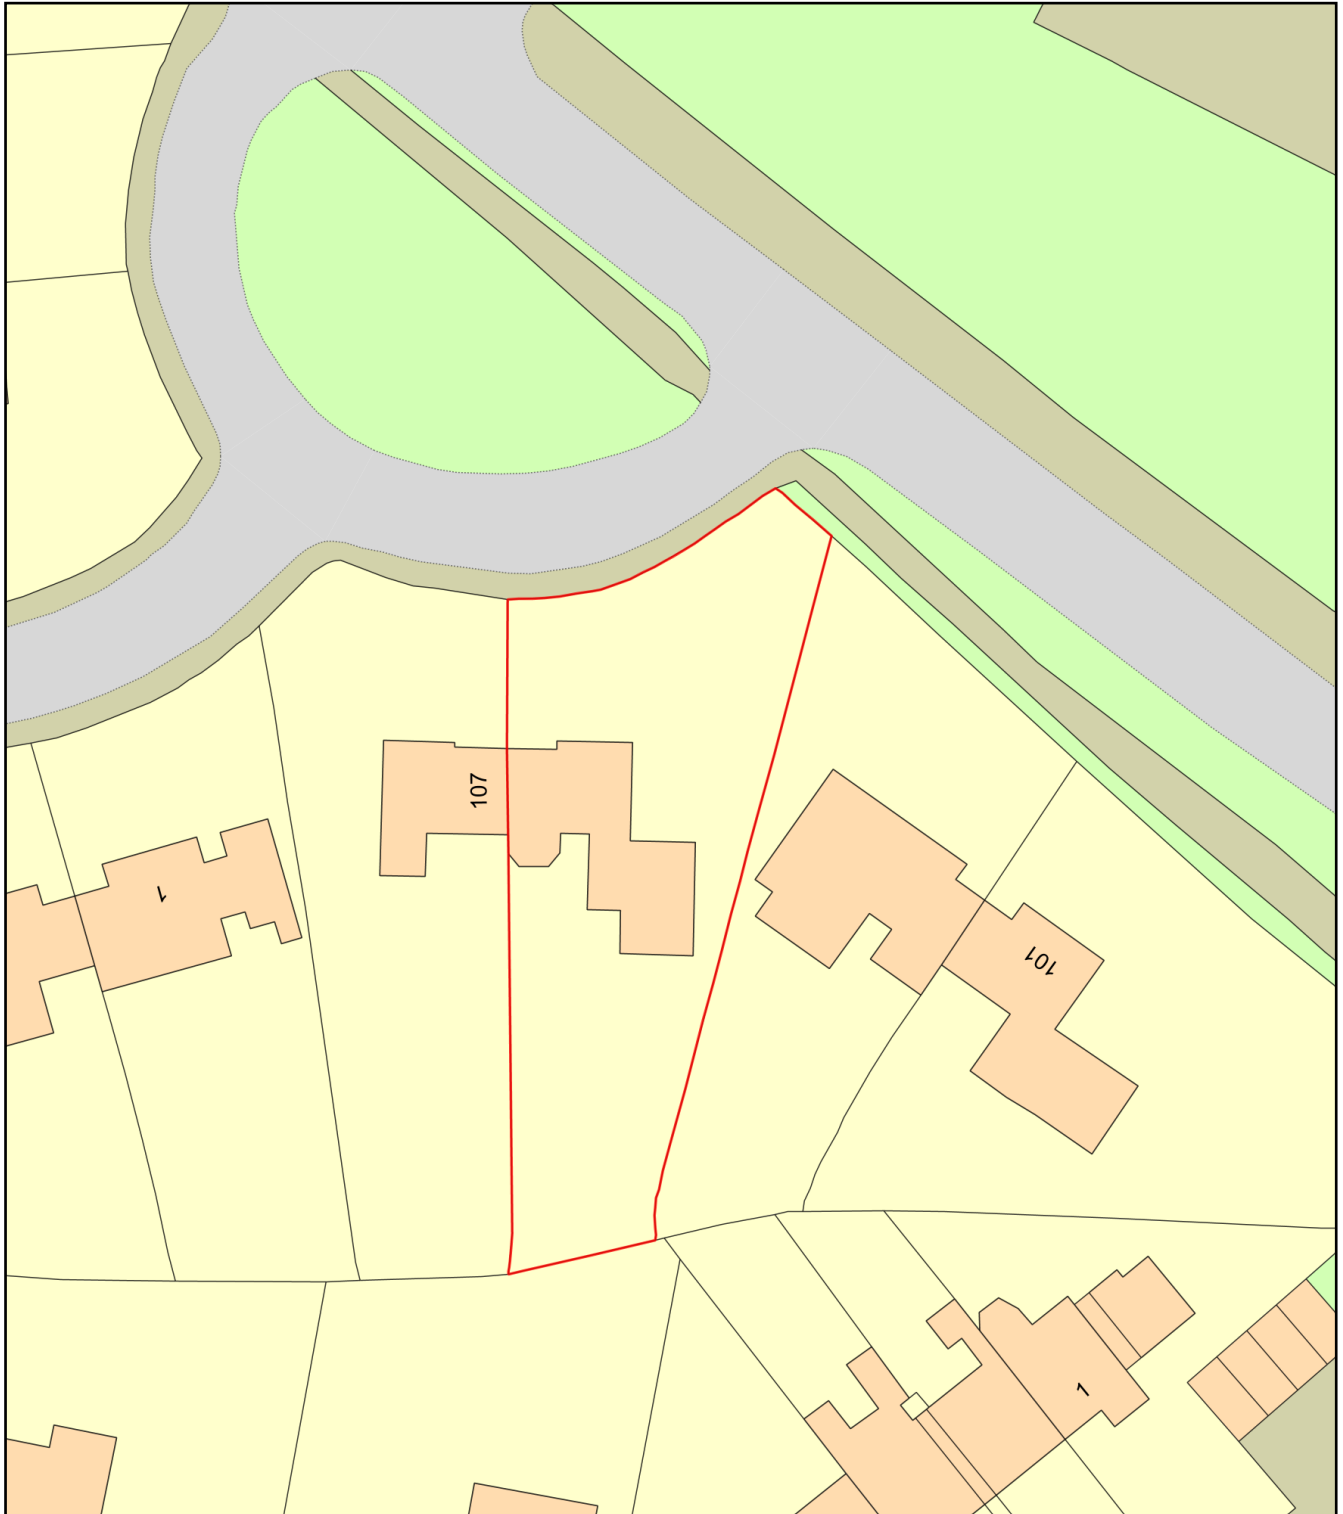

Plan Produced for: 105 Harlescott Lane

Date Produced: 26 Feb 2021

Plan Reference Number: TQRQM21057135815419

Scale: 1:500 @ A4