



NOTES

Do not scale. All figured dimensions in mm and to be checked on site.
 Copyright of the design and / or drawings remains solely with Architecture Ventures.
 This drawing does not form part of a contract and is subject to change at developer discretion.

rev.	description	date	by

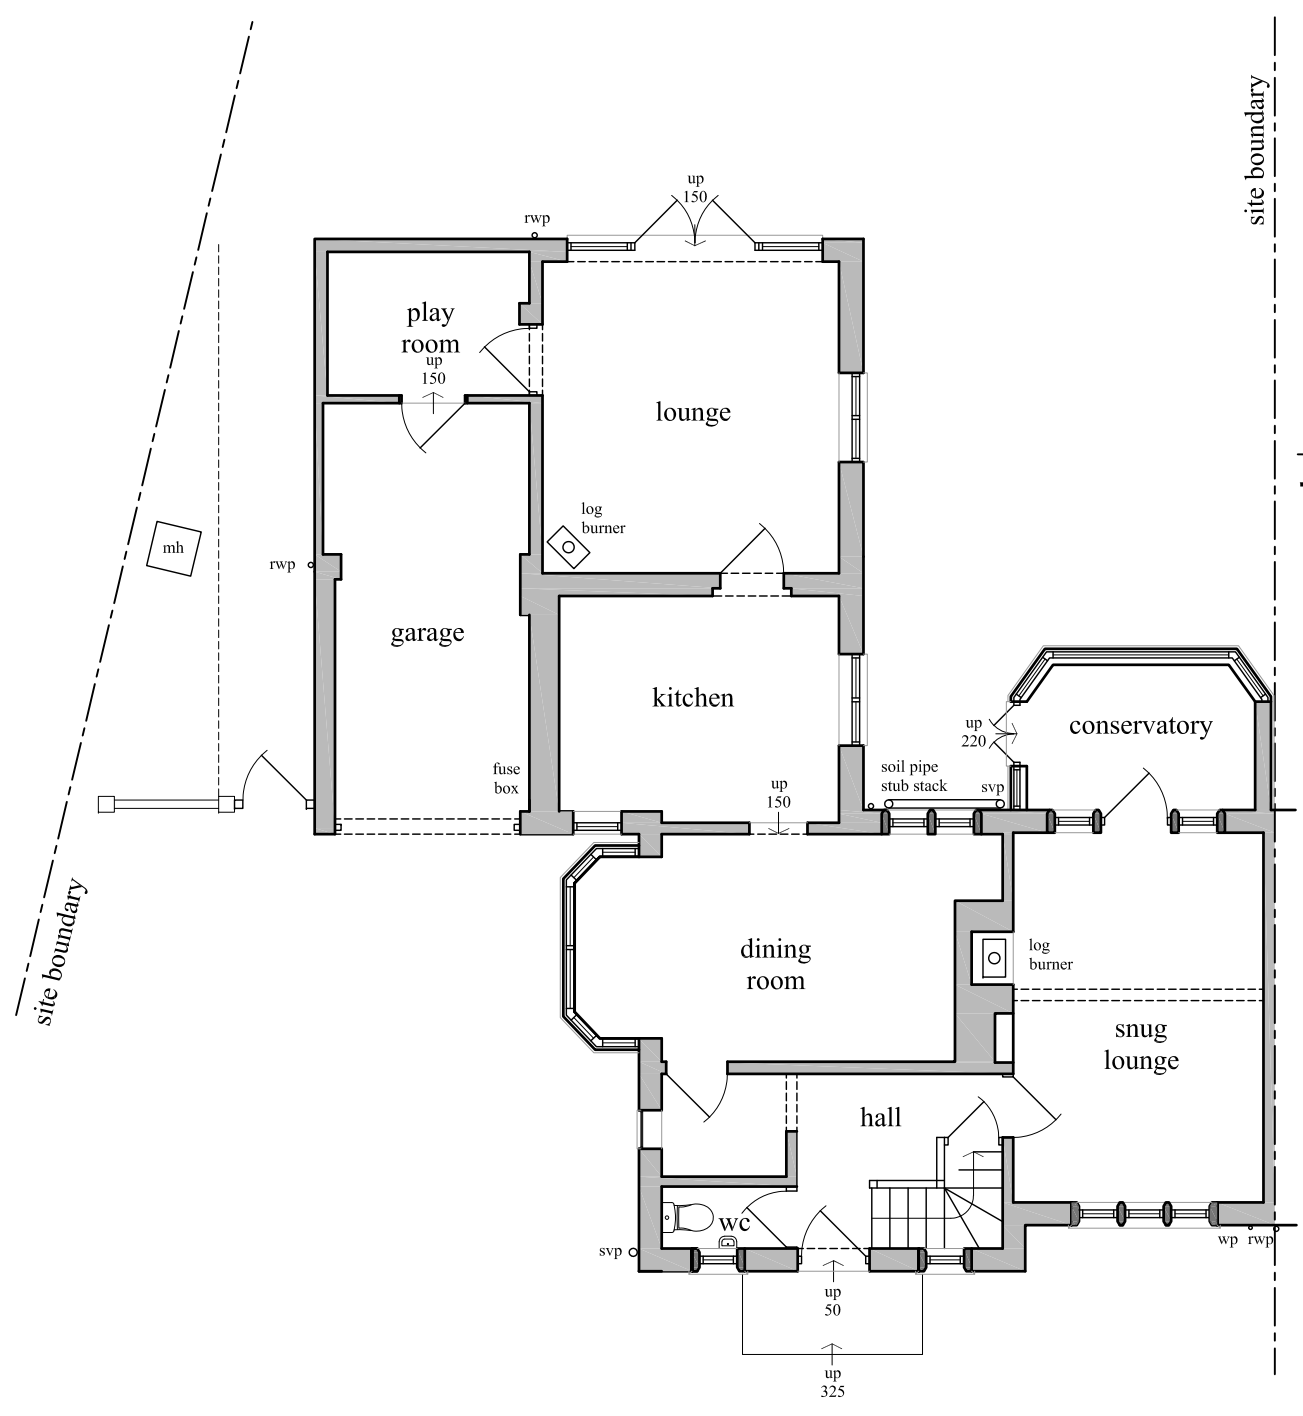


Ground Floor Plan

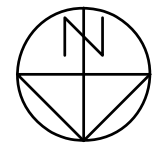

north elevation



east elevation

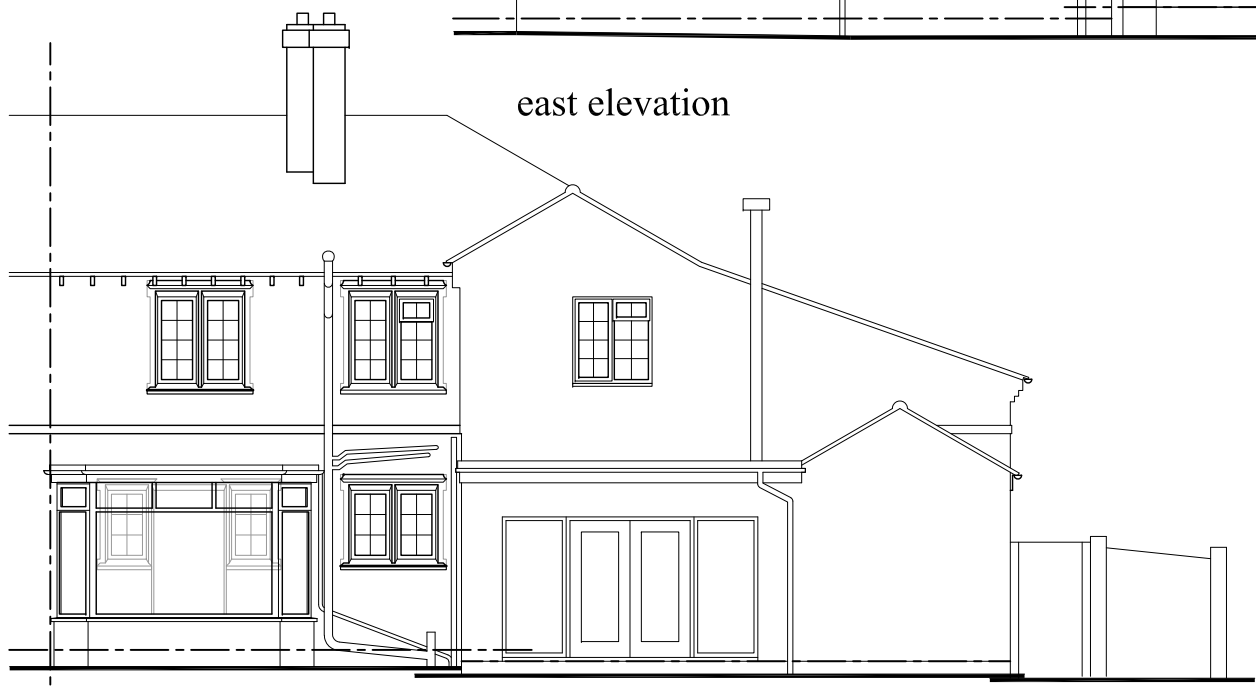

south elevation

status. AS EXISTING



Tel: 07834 206207
 Email: camillamonk@live.co.uk

client
 Mr & Mrs Konieczny

project
 105 Harlescott Lane
 Shrewsbury
 SY1 3AR

drawing
 Existing Layout
 - Plans & Elevations

scale 1:100 @ A3 date 29/01/21 drawn JE

drwg no HL - 01 rev