



NOTES
 Do not scale. All figured dimensions in mm and to be checked on site.
 Copyright of the design and / or drawings remains solely with Architecture Ventures.
 This drawing does not form part of a contract and is subject to change at developer discretion.


| rev. | description | date | by |
|------|-------------|------|----|
| | | | |

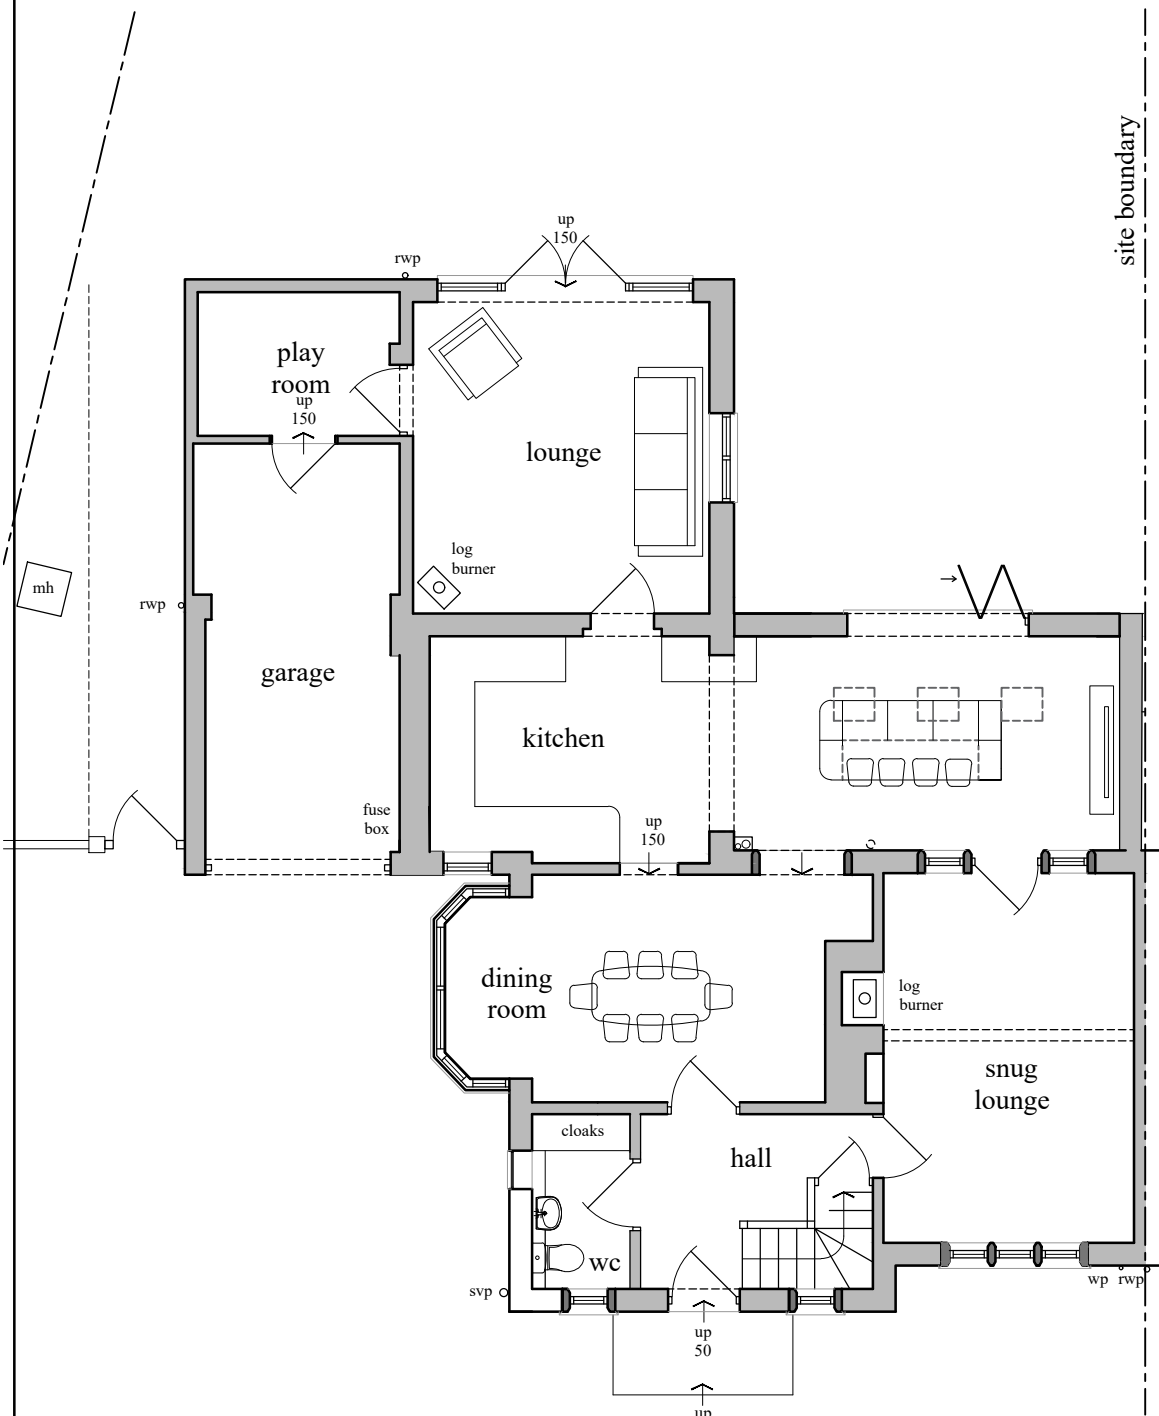

Ground Floor Plan

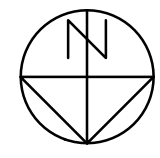

north elevation

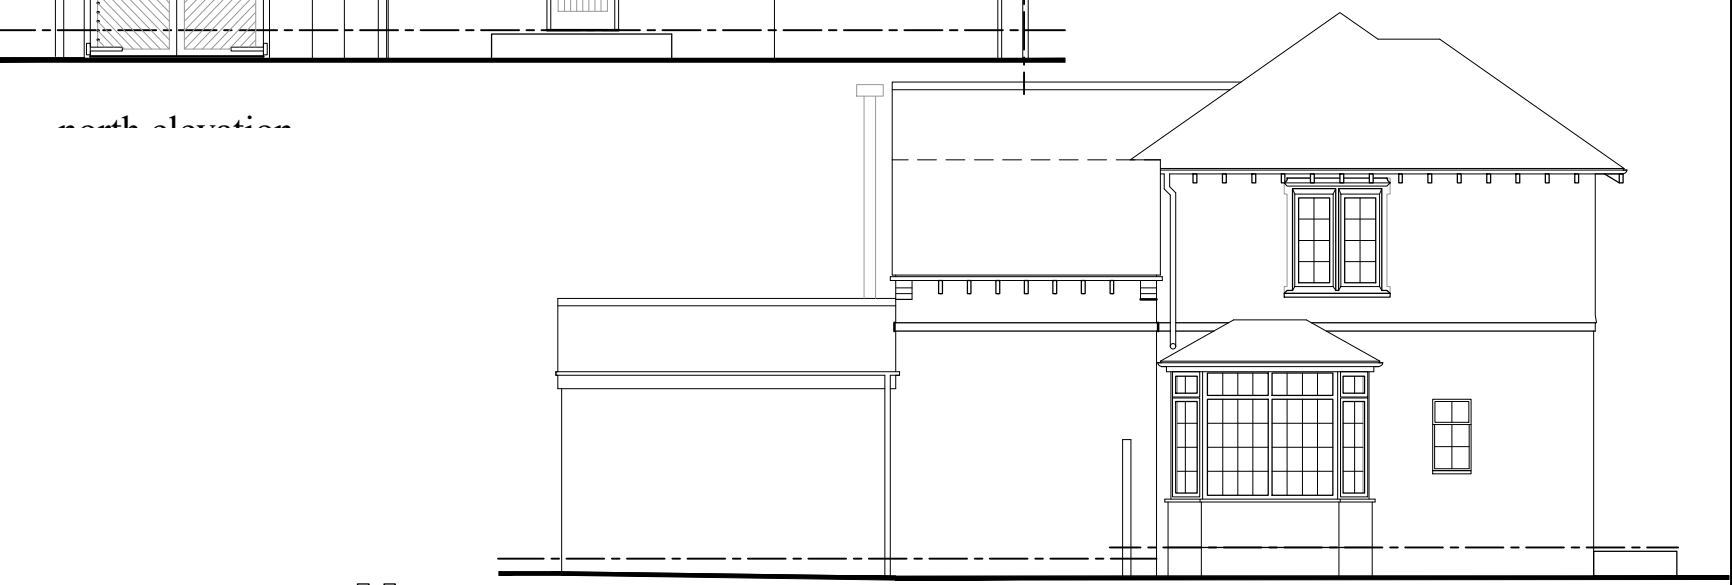

east elevation



south elevation

status: AS EXISTING

ARCHITECTURE:Ventures
 renovate.reuse.repurpose
 Tel: 07834 206207
 Email: camillamonk@live.co.uk

client: Mr & Mrs Konieczny

project: 105 Harlescott Lane
 Shrewsbury
 SY1 3AR

drawing: Proposed Layout
 - Plans & Elevations

scale: 1:100 @ A3 date: 10/02/21 drawn: CDM

drwg no: HL - 03 rev: