




EAST ELEVATION
1:100

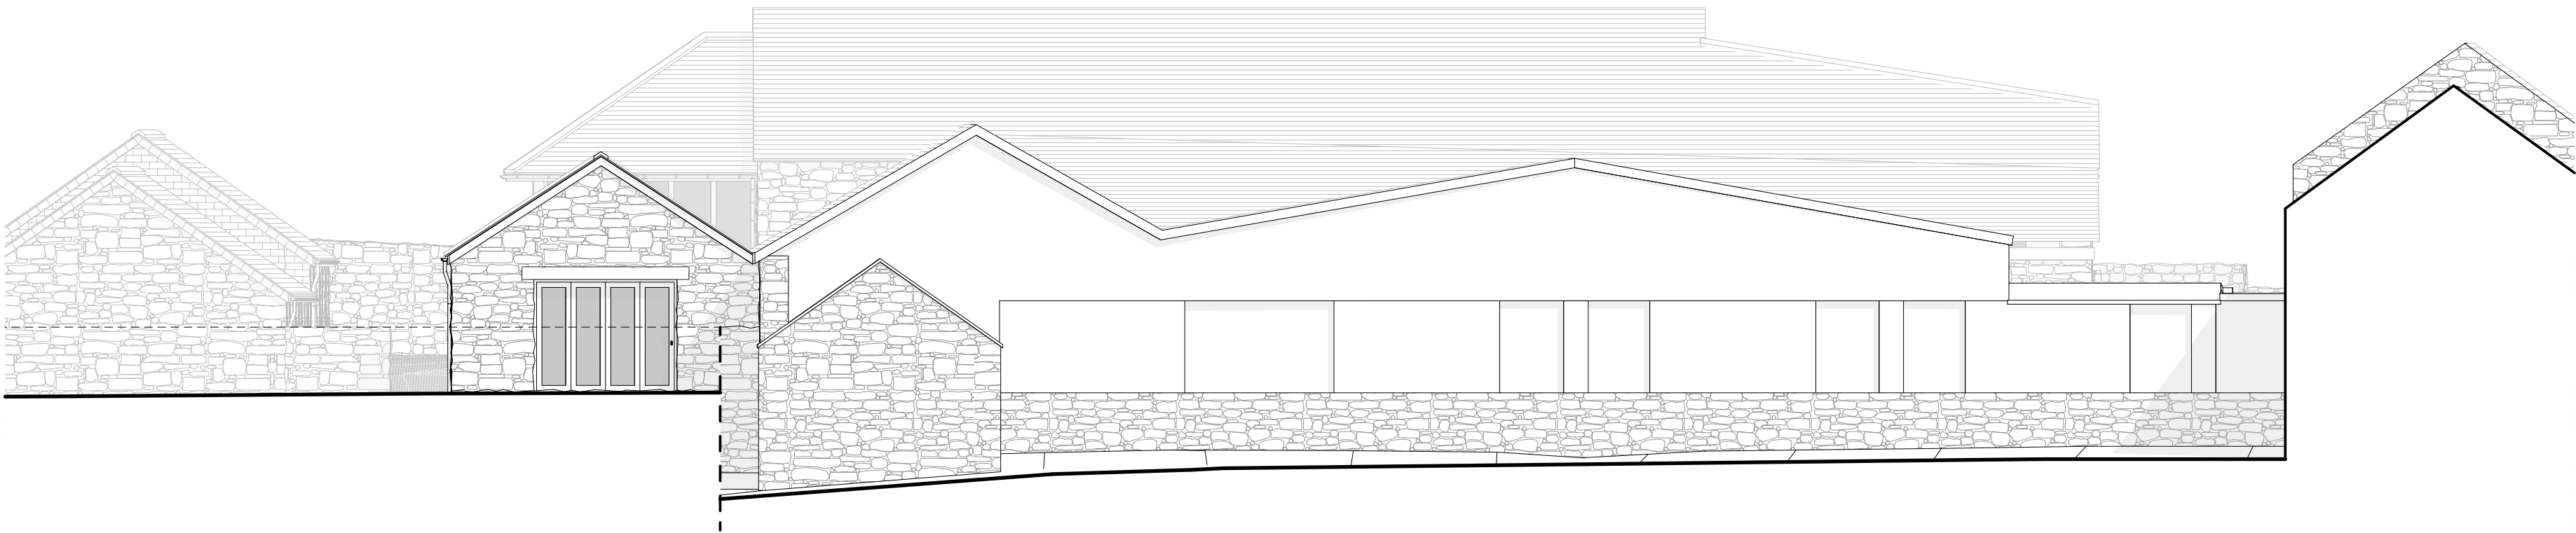

WEST ELEVATION
1:100

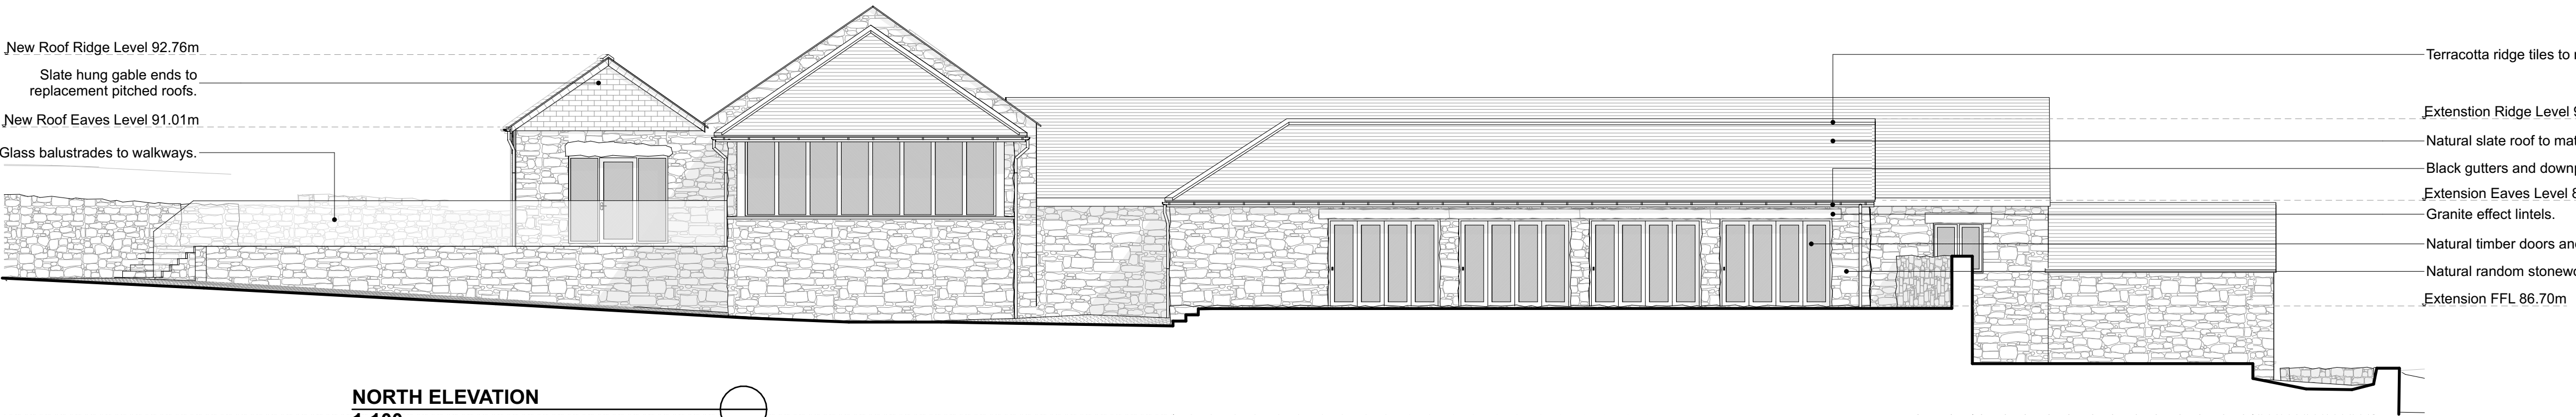

NORTH ELEVATION
1:100

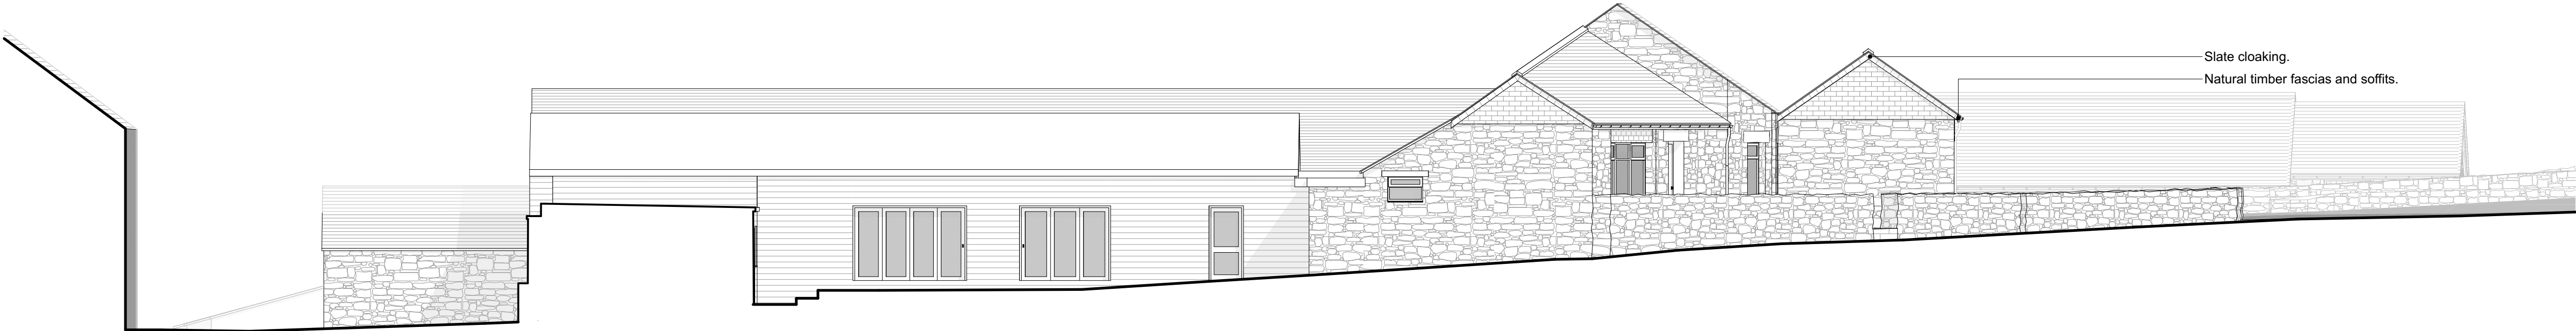

SOUTH ELEVATION
1:100

0 1m 2m 5m

THIS DRAWING IS COPYRIGHT
Contractors and Consultants must check all dimensions on site. Only figured
dimensions are to be used. Any discrepancies to be reported to Laurence
Associates before work proceeds. This drawing shall be used only for the
purpose intended. PLEASE DO NOT SCALE FOR CONSTRUCTION.

Notes:

Rev.	Description	Drawn	Date



planning | architecture | landscape

t: +44 (0) 1872 225 259 Truro Office
t: +44 (0) 1579 340 900 Liskeard Office
e: hello@laurenceassociates.co.uk
w: www.laurenceassociates.co.uk

Project Title:
PROPOSED CONSTRUCTION OF
EXTENSIONS AND INTERNAL ALTERATIONS
TO CLUBHOUSE

Project Address:
CAPE CORNWALL GOLF CLUB
ST JUST
TR19 7NL

Client:
CAPE CORNWALL GOLF CLUB

Drawing Title:
PROPOSED ELEVATIONS - MAIN BUILDING

Scale:
1:100@A1

Drawn:
DW

Date:
03/21

Checked:
JP

Drawing No:
19272-PL-02-02

Rev:

PLANNING