




NORTH ELEVATION FROM ADJACENT GOLF COURSE
1:100

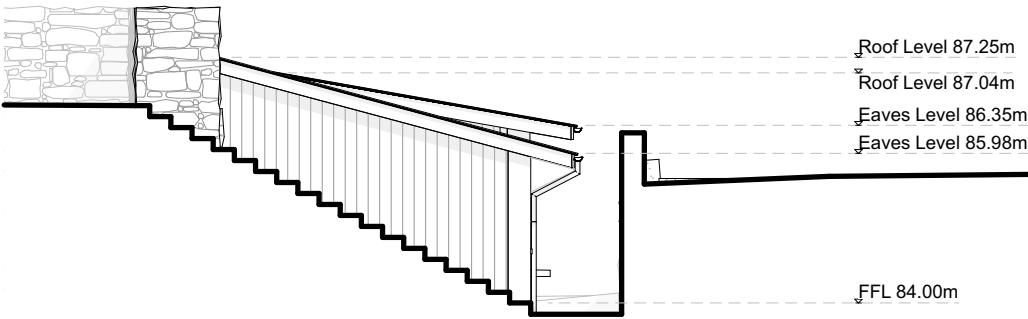

EAST ELEVATION
1:100

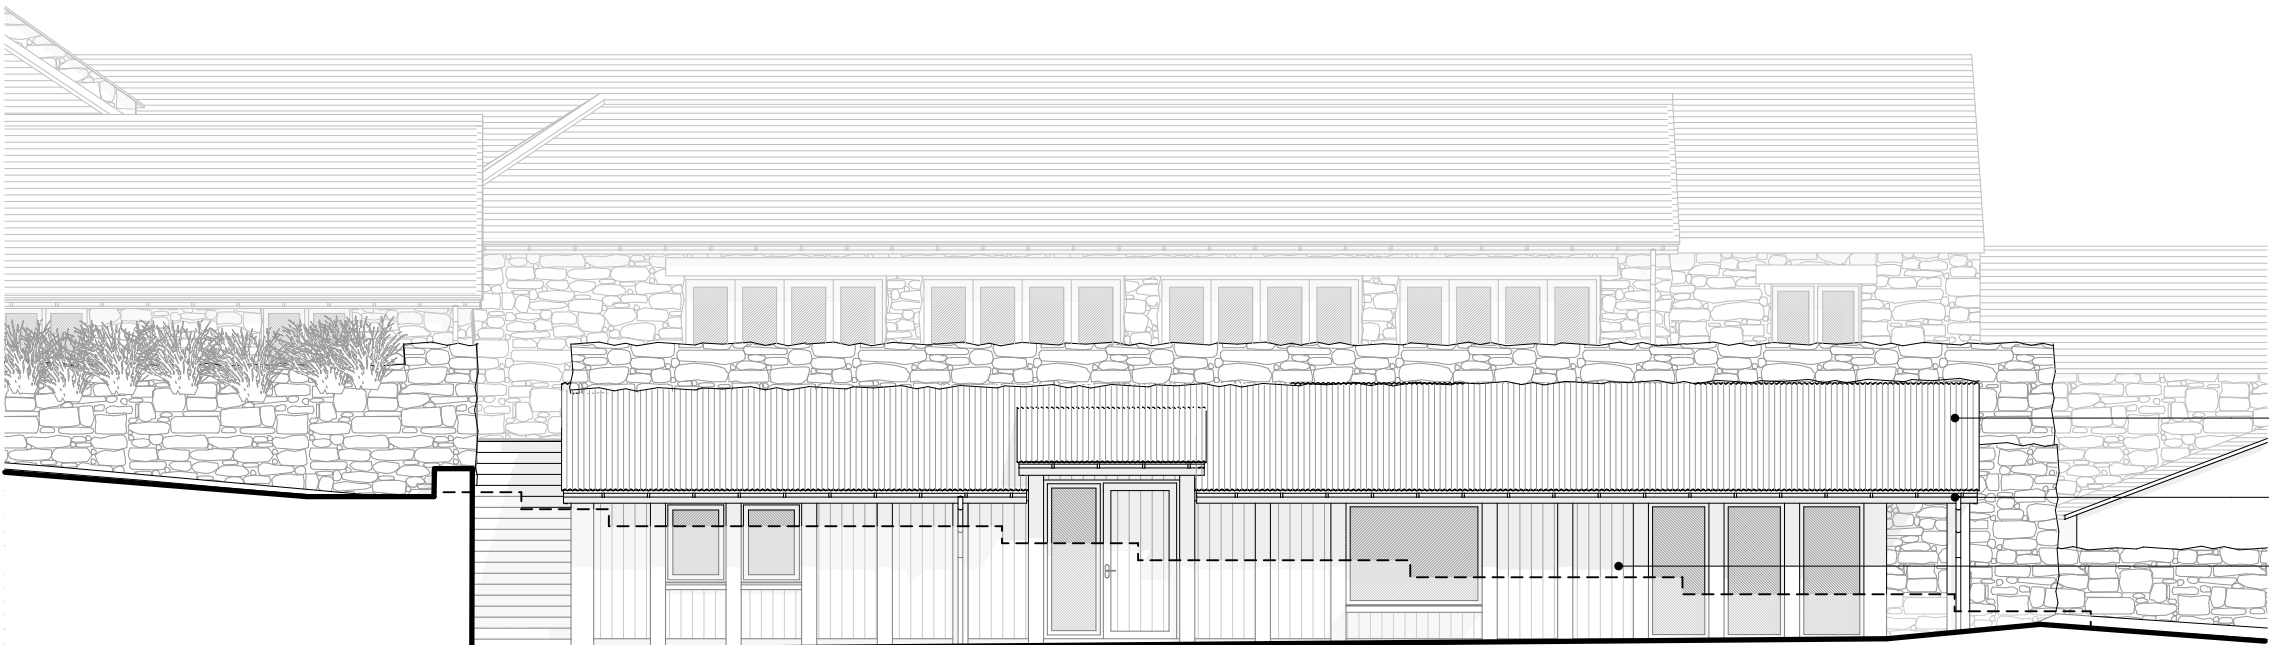

NORTH ELEVATION
1:100

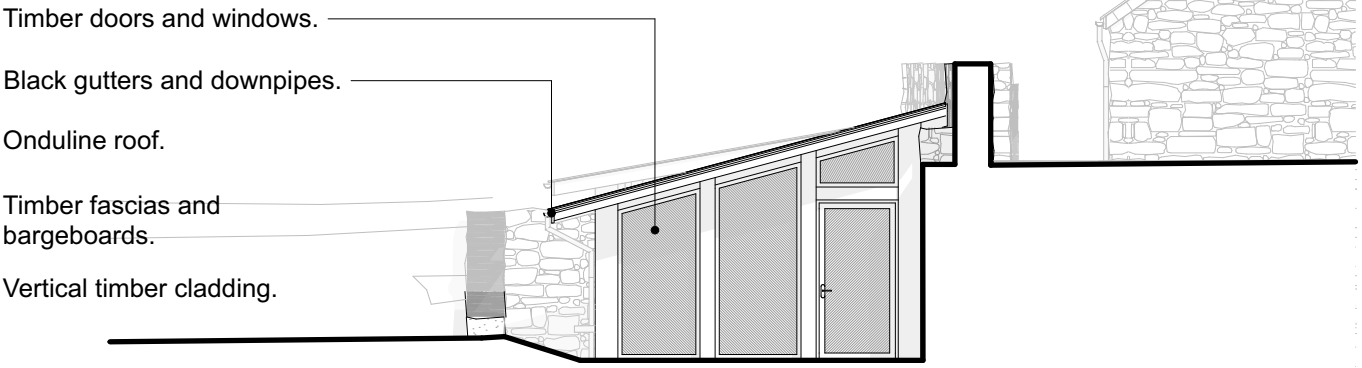

WEST ELEVATION
1:100



THIS DRAWING IS COPYRIGHT
Contractors and Consultants must check all dimensions on site.
Only figured dimensions are to be used. Any discrepancies to be
reported to Laurence Associates before work proceeds. This
drawing shall be used only for the purpose intended.
PLEASE DO NOT SCALE FOR CONSTRUCTION PURPOSES.

Notes:

Rev.	Description	Drawn	Date



planning | architecture | landscape

t: +44 (0) 1872 225 259 Truro Office
t: +44 (0) 1579 340 900 Liskeard Office
e: hello@laurenceassociates.co.uk
w: www.laurenceassociates.co.uk

Project Title:
**PROPOSED CONSTRUCTION OF
EXTENSIONS AND INTERNAL ALTERATIONS
TO CLUBHOUSE**

Project Address:
**CAPE CORNWALL GOLF CLUB
ST JUST
TR19 7NL**

Client:
CAPE CORNWALL GOLF CLUB

Drawing Title:
**PROPOSED ELEVATIONS - MANAGERS'
ACCOMMODATION**

Scale: 1:100@A2	Drawn: DW
Date: 03/21	Checked: JP

Drawing No:
19272-PL-02-05

Rev:

PLANNING